



# Building Inspection Department

Jason Dool  
Chief Building Inspector

Lockport Municipal Building  
One Locks Plaza  
Lockport, NY 14094  
Phone (716) 439-6754  
Fax (716) 439-6605

---

February 26, 2024

Megan Brewer

## REGULAR MEETING

Please be advised that there are two (2) items on the agenda for the regularly scheduled meeting of the Planning Board to be held **Monday, March 4, 2024** at 5:00 P.M.

1. Nussbaumer & Clarke, Inc. 115 Oakhurst Street. Request to amend the site plan approved 9/11/23 situated in an I-3 Zone.
2. Troy Gillon, Jr. 400 West Avenue. Request for permission for the outdoor storage of scooters for a rental business situated in a B-3 Zone.

If you cannot attend this meeting, please contact Megan Brewer at 716-439-6754 or [mbrewer@lockportny.gov](mailto:mbrewer@lockportny.gov)



APPLICATION:      APPROVED \_\_\_\_\_ DISAPPROVED \_\_\_\_\_

**CITY OF LOCKPORT  
PLANNING BOARD APPLICATION**

DESCRIPTION OF PROPOSED REQUEST:

NAME OF PROPERTY: 400 West Ave PHONE: \_\_\_\_\_

NAME OF APPLICANT: Troy Gillon Jr PHONE: 716-232-5056

EMAIL ADDRESS: seanj9559@gmail.com

ADDRESS OR LOCATION OF PROPOSAL: 400 West Ave

SIZE OF PARCEL OR STRUCTURE: \_\_\_\_\_

EXISTING ZONING: \_\_\_\_\_

**PLEASE CHECK WHICH OF THE FOLLOWING IS BEING APPLIED FOR:**

Site Plan Review \_\_\_\_\_ Special Use Permit \_\_\_\_\_ Home Occupation \_\_\_\_\_

Alteration to existing building \_\_\_\_\_ Rezoning \_\_\_\_\_ Other \_\_\_\_\_

PROPOSED REQUEST

I would like to start a scooter rental business in the City of Lockport. The rental location will be 400 West Ave Lockport NY. Scooters will be stored outside in front of building during business hours. After business hours they will be brought into 400 West Ave to charge overnight. There will be a maximum of 10 scooters outside during business hours.

REQUIRED ENCLOSURES:

In order to provide the City Planning Board with adequate information on which to base its decision, this application will not be heard unless the following information is submitted ten (10) days prior to the meeting by no later than 1 p.m.

1. Adequate description of proposal.
2. Survey of property affected, together with a Plot Plan which shows the distance to nearest intersection, proposed physical layout of the property including any existing or proposed structures, traffic access patterns, parking arrangements, walls, fences or other buffers and signs.

SEQRA:

This proposal constitutes a: ( ) Type I, ( ) Type II, ( ) Unlisted action as per the provisions of the State Environmental Quality Review Act. A determination of environmental significance has been made: ( ) yes, ( ) no; a copy of this determination is attached ( ) yes, ( ) no.

PROPERTY OWNER'S SIGNATURE

Leon A. Bonus

APPLICANT'S SIGNATURE

[Signature]

**PLEASE NOTE YOU OR A REPRESENTATIVE ARE TO BE PRESENT AT THE MEETING TO PRESENT YOUR PROJECT TO THE BOARD.**

**Fees:**

Site Plan review- \$25

Special Use Permit- \$100 application, \$50 yearly renewal

Home Occupation- \$100 application, \$50 yearly renewal

Alteration to existing building- \$25

Rezoning- \$100 or \$50 per half acre (whichever is greater)

Subdivision request- \$200



February 19, 2024

Megan Brewer  
Inspection Data Coordinator / Zoning Officer  
City of Lockport  
Lockport Municipal Building  
One Locks Plaza  
Lockport, New York 14094



Re: Amended Site Plan  
Zeton US Properties, Inc., Applicant  
115 Oakhurst Street  
City of Lockport, New York  
NCI Proposal No. 22J1-0106

Dear Ms. Brewer:

Attached are application materials being submitted on behalf of Zeton US Properties, Inc. to amend the previously approved Site Plan.

1. Ten (10) copies of the City of Lockport Planning Board Application.
2. Ten (10) copies of an 11-in x 17-in of the proposed Site Plan.
3. One (1) \$25.00 check for the application fee.

Zeton US Properties, Inc. is seeking to amend the approved Site Plan because the proposed site improvements, as originally approved, have been scaled back. Parking lots have been reconfigured, and a driveway was eliminated. The Applicant is proposing to build a 16,000 square foot industrial warehouse / office building on a 7.24± acre parcel. Site improvements will include proposed driveways and parking lot, storm water detention facility, potable and fire protection water, sanitary sewer facilities, landscaping, and dark-sky compliant lighting.

Your cooperation is greatly appreciated.

Please contact me if you have any questions at 716-827-8100 x 230 or by email at [rjpidanick@nussclarke.com](mailto:rjpidanick@nussclarke.com).

Sincerely,

NUSSBAUMER & CLARKE, INC.

Robert J. Pidamick  
Associate / Manager of Land Development

Encl.: As outlined



APPLICATION:      APPROVED \_\_\_\_\_ DISAPPROVED \_\_\_\_\_

**CITY OF LOCKPORT  
PLANNING BOARD APPLICATION**

**DESCRIPTION OF PROPOSED REQUEST:**

NAME OF PROPERTY: Zeton US Properties, Inc.      PHONE: 905-632-3123

NAME OF APPLICANT: Nussbaumer & Clarke, Inc.      PHONE: 716-827-8000

EMAIL ADDRESS: rpidanick@nussclarke.com

ADDRESS OR LOCATION OF PROPOSAL: 115 Oakhurst Street, Lockport, NY

SIZE OF PARCEL OR STRUCTURE: 7.24 +/- acres

EXISTING ZONING: I-2 Light Industrial / I-3 Heavy Industrial

**PLEASE CHECK WHICH OF THE FOLLOWING IS BEING APPLIED FOR:**

Site Plan Review X      Special Use Permit \_\_\_\_\_      Home Occupation \_\_\_\_\_

Alteration to existing building \_\_\_\_\_      Rezoning \_\_\_\_\_      Other \_\_\_\_\_

**PROPOSED REQUEST**

Zeton US Properties, Inc. is seeking to amend the approved Site Plan because the proposed site improvements, as originally approved, have been scaled back. Parking lots have been reconfigured, and a driveway was eliminated. The Applicant is proposing to build a 16,000-sf industrial warehouse / office building on a 7.24± acre parcel. Site improvements will include proposed driveways and parking lot, storm water detention facility, potable and fire protection water, sanitary sewer facilities, landscaping, and dark-sky compliant lighting.

**REQUIRED ENCLOSURES:**

In order to provide the City Planning Board with adequate information on which to base its decision, this application will not be heard unless the following information is submitted ten (10) days prior to the meeting by no later than 1 p.m.

1.      Adequate description of proposal.
2.      Survey of property affected, together with a Plot Plan which shows the distance to nearest intersection, proposed physical layout of the property including any existing or proposed structures, traffic access patterns, parking arrangements, walls, fences or other buffers and signs.



SEQRA:

This proposal constitutes a: ( ) Type I, ( X )Type II, ( )Unlisted action as per the provisions of the State Environmental Quality Review Act. A determination of environmental significance has been made: ( ) yes, ( X)no; a copy of this determination is attached ( )yes, (X )no.

PROPERTY OWNER'S SIGNATURE

*Leid Dunkerlin Salla*

APPLICANT'S SIGNATURE

*Nussbaumer & Clarke, Inc. Robert J. Nussbaumer*

**PLEASE NOTE YOU OR A REPRESENTATIVE ARE TO BE PRESENT AT THE MEETING TO PRESENT YOUR PROJECT TO THE BOARD.**

**Fees:**

Site Plan review- \$25

Special Use Permit- \$100 application, \$50 yearly renewal

Home Occupation- \$100 application, \$50 yearly renewal


Alteration to existing building- \$25

Rezoning- \$100 or \$50 per half acre (whichever is greater)

Subdivision request- \$200





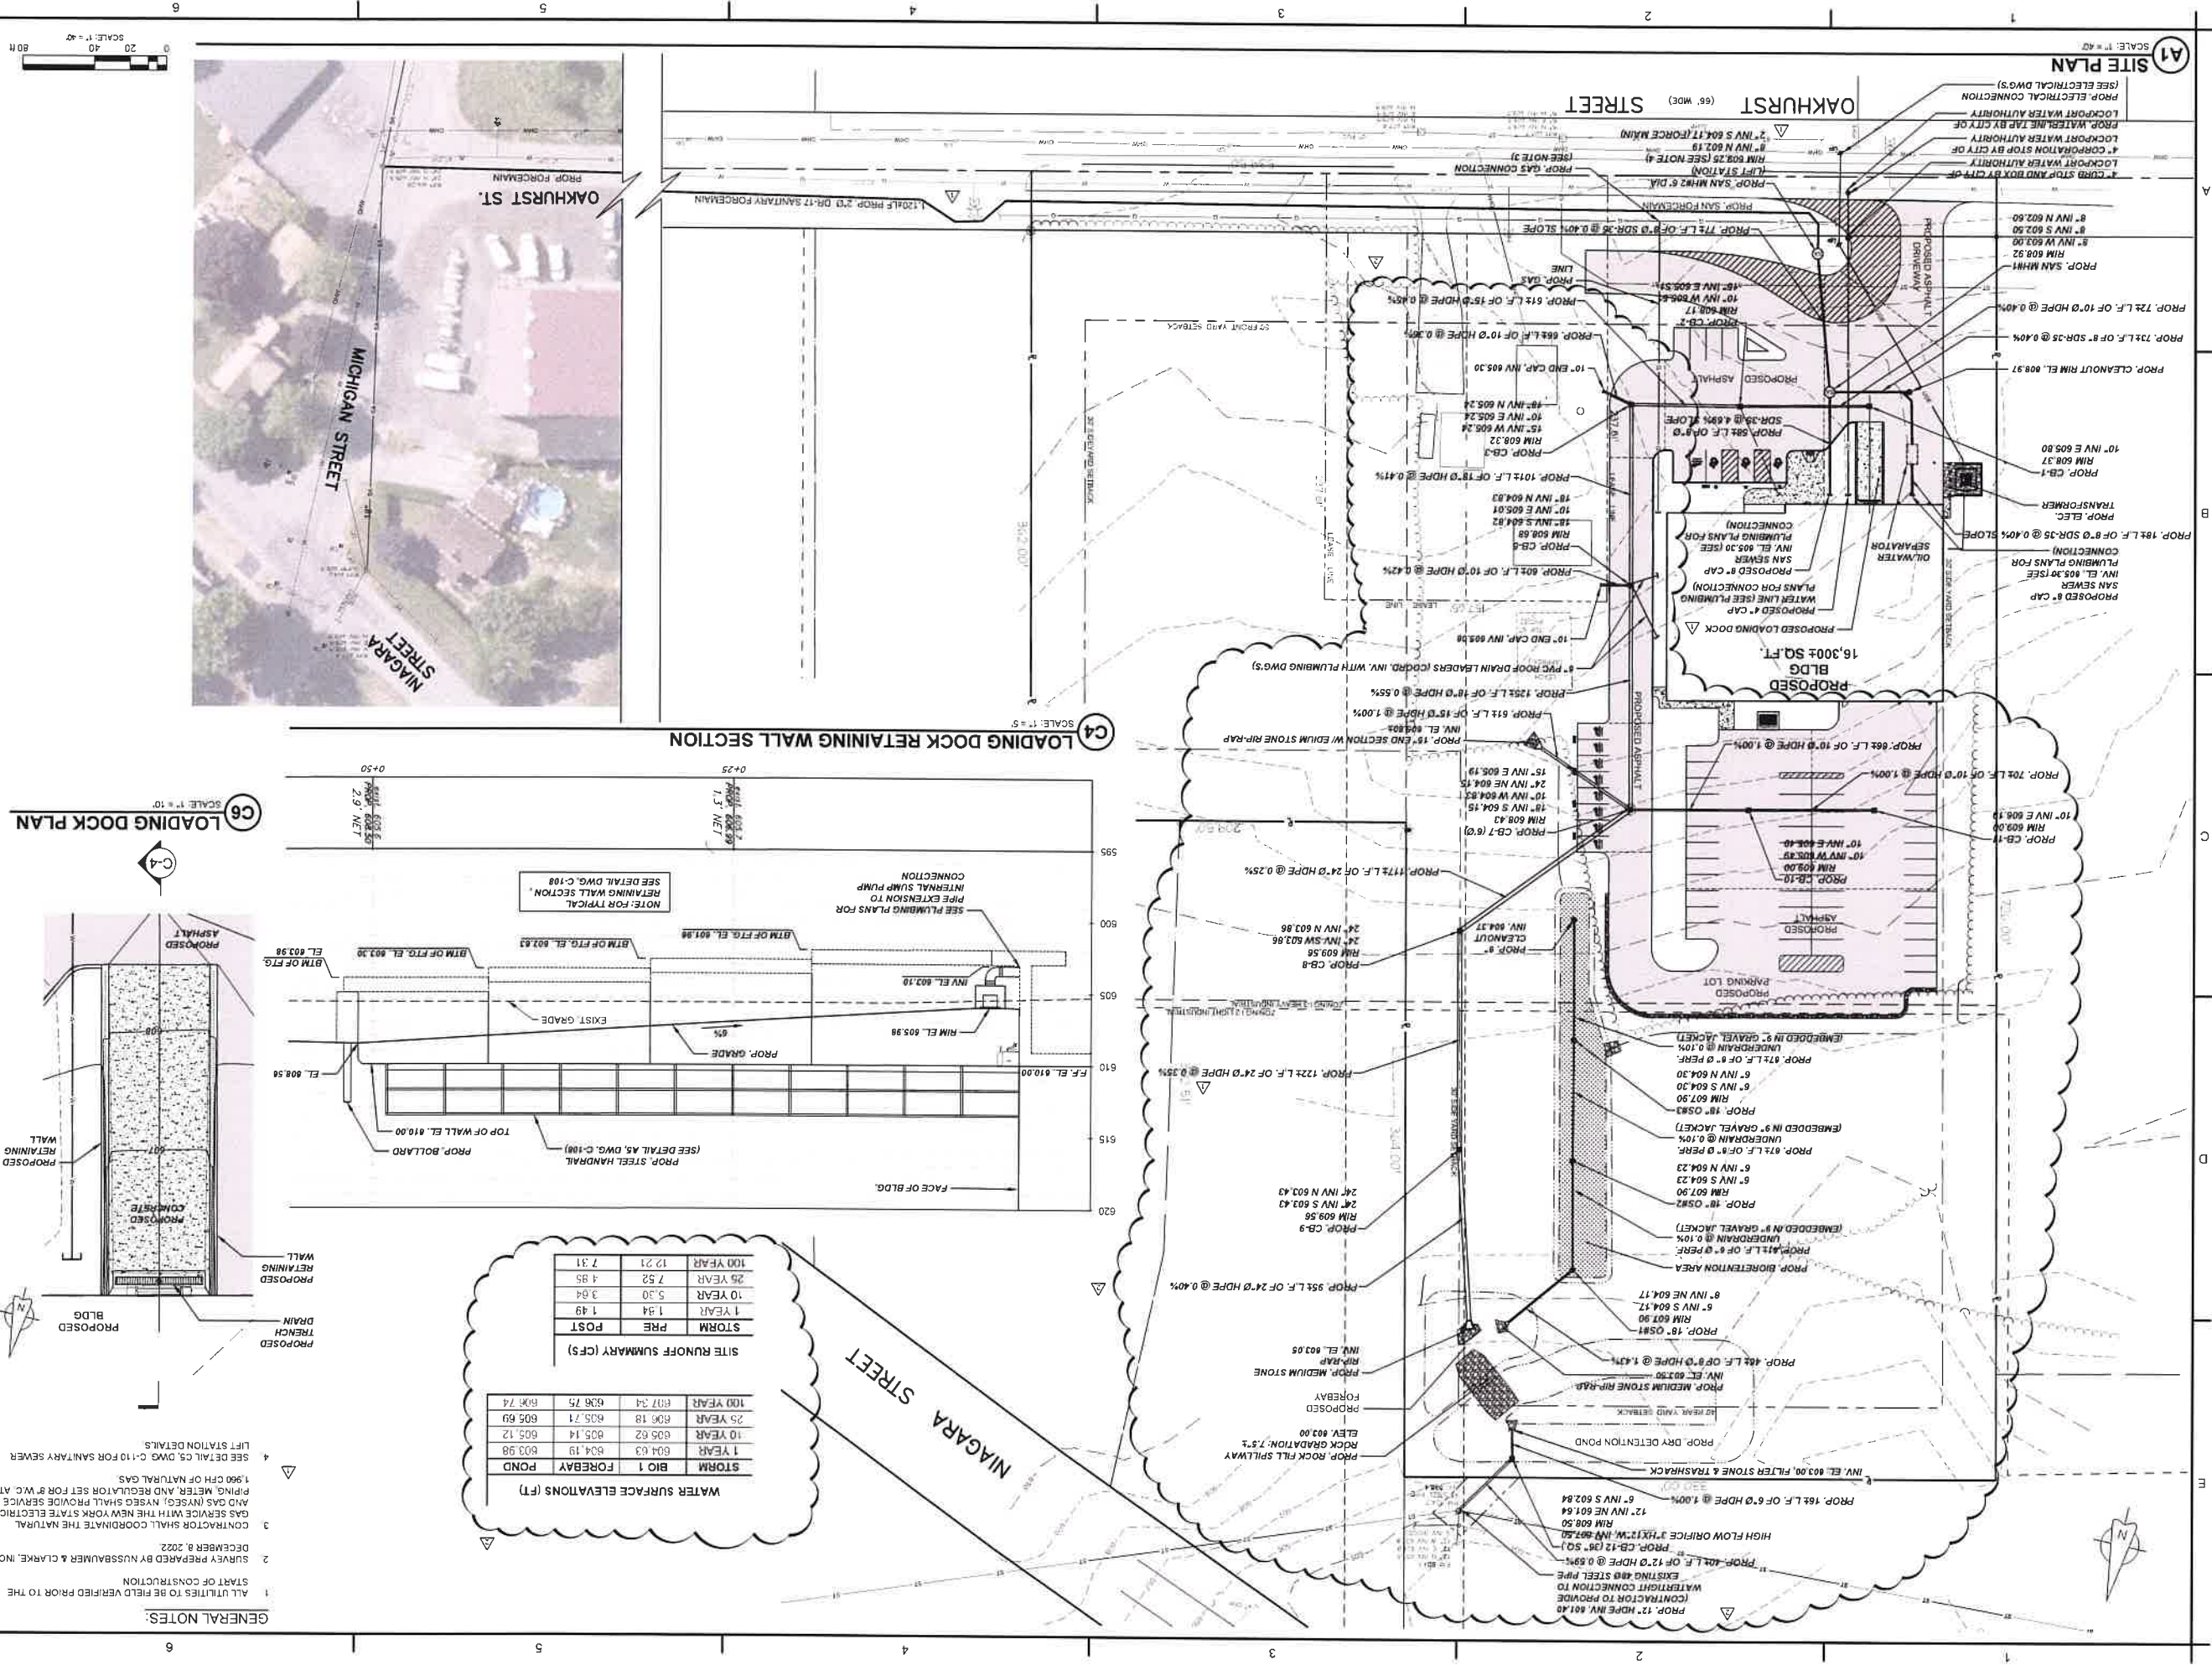

PROJECT NUMBER  
2221-0106

DATE  
09-22-23

DRAWN BY  
TJB

DESIGNED BY  
RJP

CHECKED BY  
CMA

APPROVED BY  
SCALE: 1" = 1' 0"

SHEET NO.  
6 OF 70

C-104

SCALE: 1" = 40'

80' 0"

NUSSBAUMER & CLARKE, INC.

EST. 1955

ENGINEERS AND SURVEYORS

3555 Lake Shore Road, Suite 500 | Buffalo, NY 14218  
(716) 222-0000 | (716) 225-1950 fax  
www.nussbaumer.com

REVISIONS

| NO. | DESCRIPTION       | DATE     |
|-----|-------------------|----------|
| 1   | ISSUED FOR PERMIT | 10/06/23 |
| 2   | AS NOTED          | 10/27/23 |

SEAL

REGISTERED PROFESSIONAL ENGINEER

STATE OF NEW YORK

EXPIRATION DATE: 12/31/2024

ZETON US PROPERTIES, INC.

115 OAKHURST STREET, LOCKPORT NY

UTILITY PLAN

NUSSBAUMER & CLARKE, INC.


EST. 1955

ENGINEERS AND SURVEYORS



3555 Lake Shore Road, Suite 500 | Buffalo, NY 14218  
(716) 222-0000 | (716) 225-1950 fax  
www.nussbaumer.com





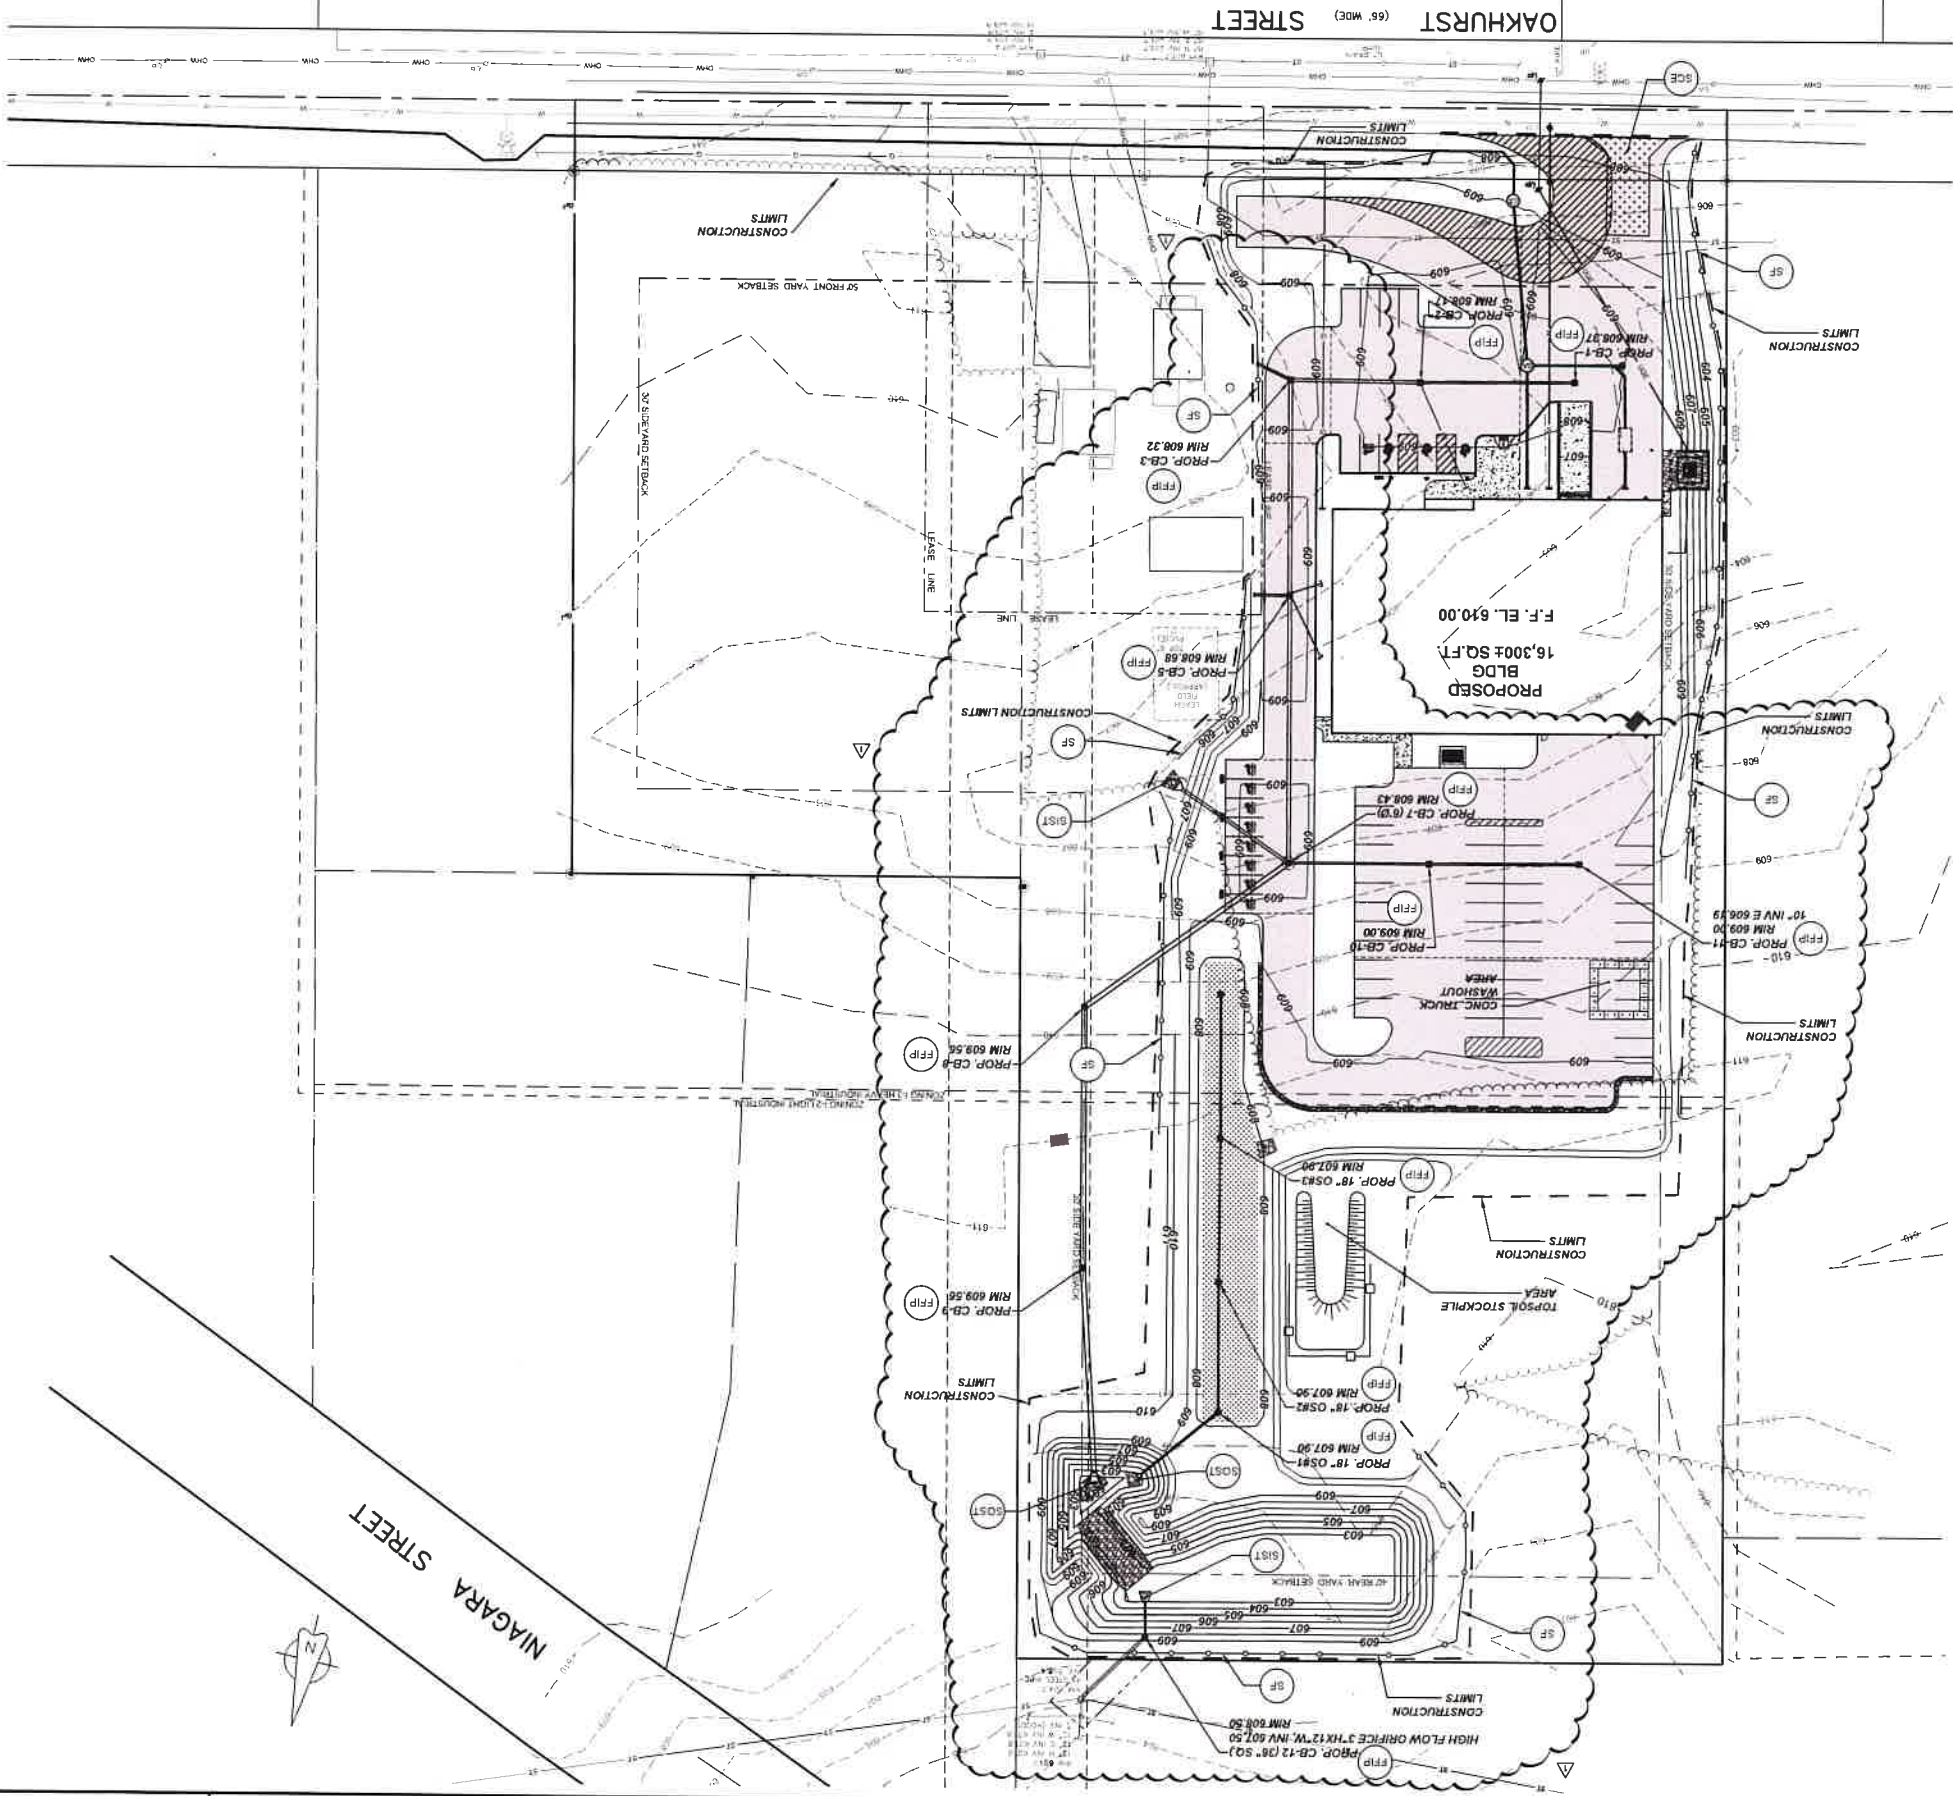

GENERAL NOTES:  
1. ALL UTILITIES TO BE FIELD VERIFIED PRIOR TO THE START OF CONSTRUCTION.  
2. SURVEY PREPARED BY NUSSBAUMER & CLARKE, INC. DECEMBER 8, 2022.

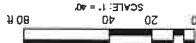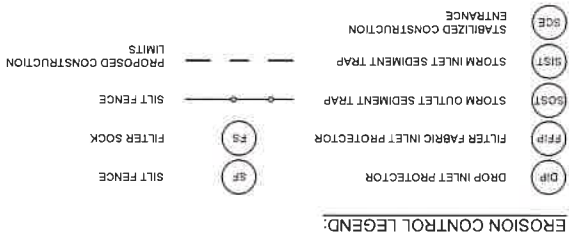

C-105

|                |           |
|----------------|-----------|
| SHEET No.      | 7 OF 70   |
| PROJECT NUMBER | 2221-0106 |
| DATE           | 09.22.23  |
| DRAWN BY       | TJB       |
| DESIGNED BY    | TJB       |
| CHECKED BY     | RJP       |
| APPROVED BY    | CMA       |
| SCALE:         | AS NOTED  |



| REVISIONS |                    |
|-----------|--------------------|
| REV       | DESCRIPTION        |
| 0         | ISSUED FOR PERMIT  |
| 10/06/23  | PER APPROVAL NO. 2 |
| 10/27/23  |                    |
|           |                    |
|           |                    |
ZETON US PROPERTIES, INC.  
115 OAKHURST STREET, LOCKPORT NY  
EROSION AND SEDIMENT CONTROL PLAN









# A1 HEAVY-DUTY PARKING LOT PAVEMENT SECTION

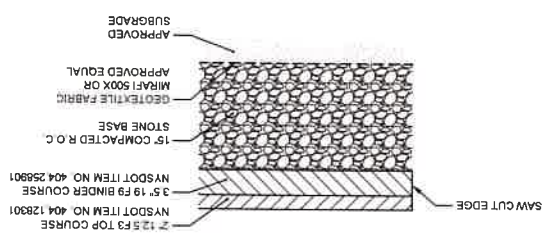


# B1 STANDARD PARKING LOT PAVEMENT SECTION

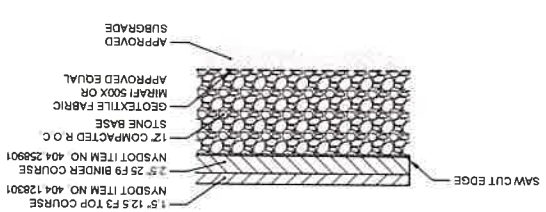


# C1 CONCRETE SIDEWALK DETAIL

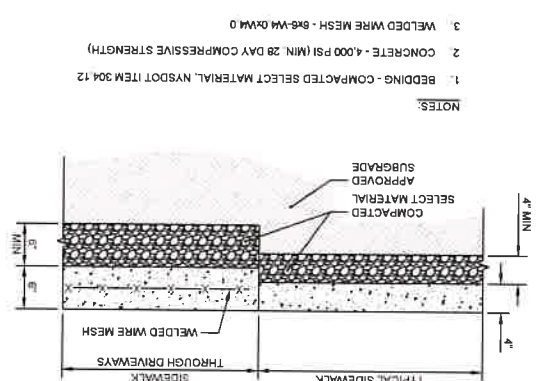


# D1 STRIPING DETAIL FOR HANDICAP AND STANDARD PARKING

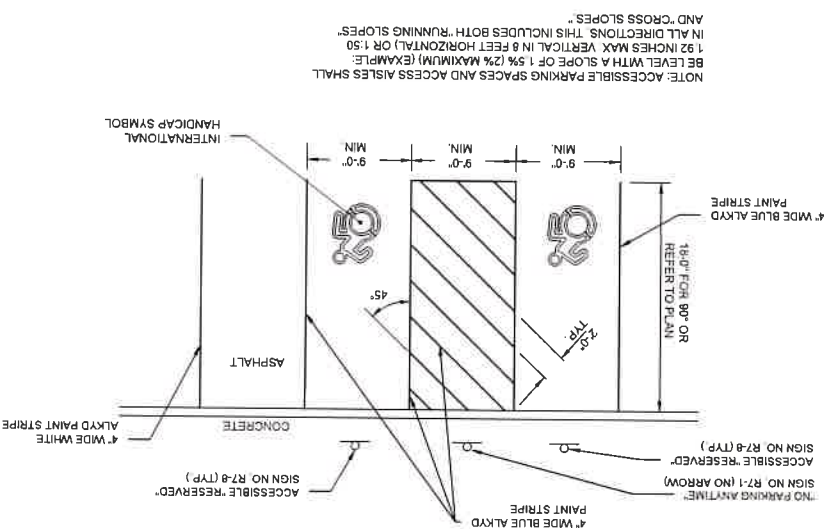


# A2 TYPICAL CURB DETAIL

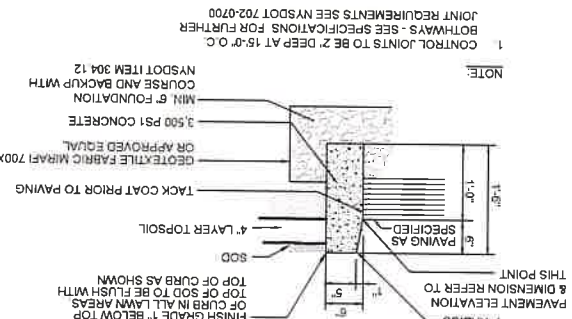


# B2 TYPICAL CURB & WALKWAY DETAIL

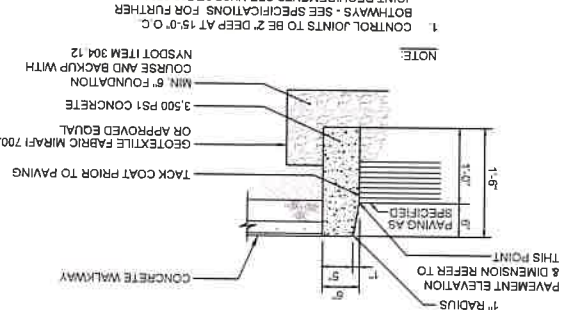


# C2 LAWN ESTABLISHMENT AND RESTORATION

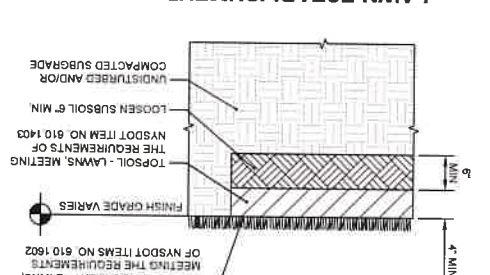


# D3 TYPICAL SIGN POST WITH BOLLARD

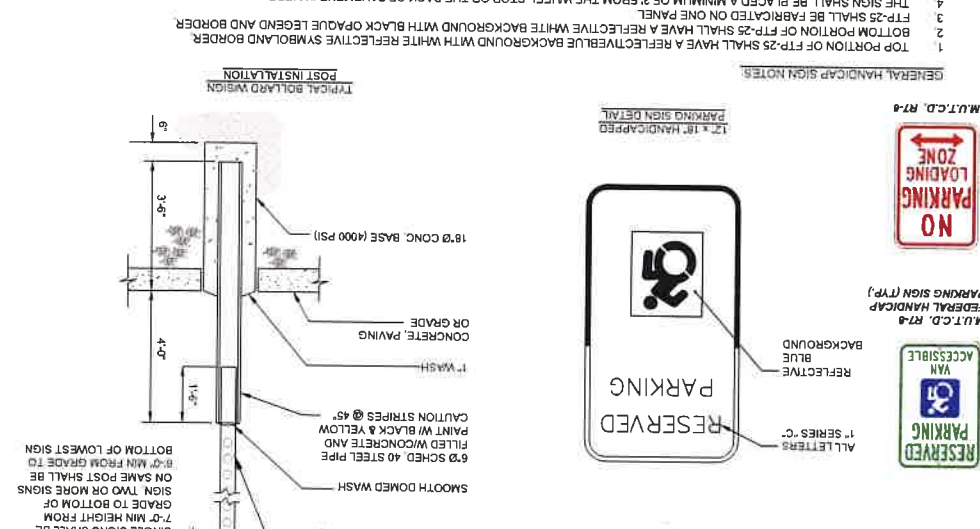


# A4 PAVEMENT OVERLAPPING

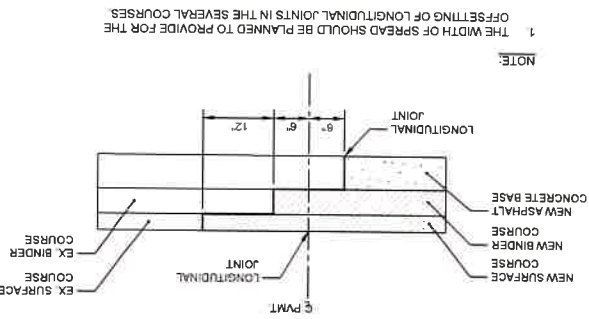


# B4 LEVEL SPREADER DETAIL

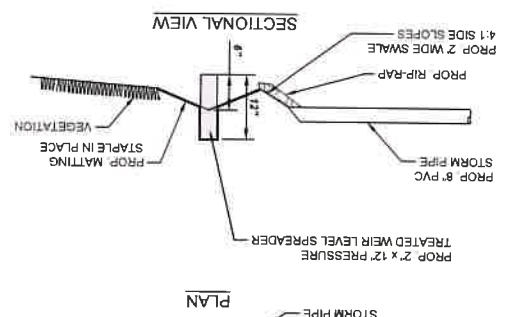



# A5 HANDICAP RAMP DETAIL

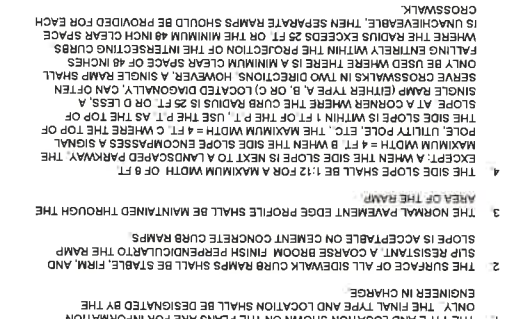

# B5 2 FOOT WIDE STONE DIAPHRAGM

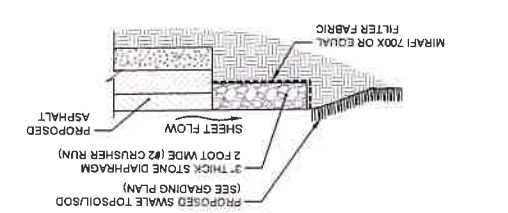

# C5 DETECTABLE WARNING FIELD DETAIL

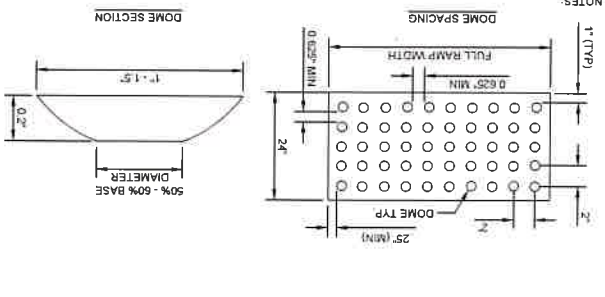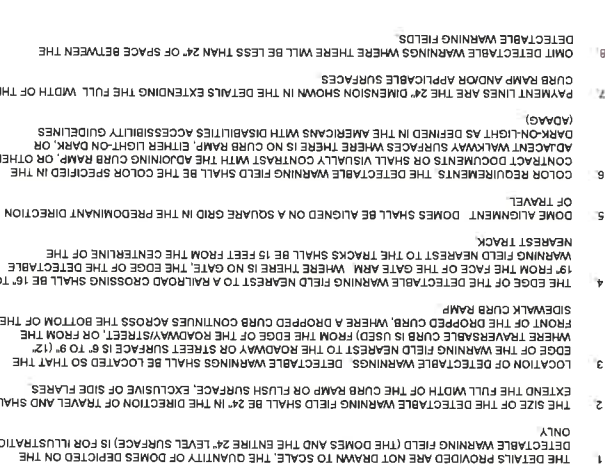

**C-106**

SHEET NO. 8 OF 70

SCALE: AS NOTED

APPROVED BY: CMA

CHECKED BY: TJB

DESIGNED BY: TJB

DRAWN BY: TJB

DATE: 09-22-23

PROJECT NUMBER: 22J1-0106

QUALITY CONTROL: AS NOTED

REVISIONS:

| NO. | DESCRIPTION       | DATE     |
|-----|-------------------|----------|
| 1   | ISSUED FOR PERMIT | 10/06/23 |

**ZETON US PROPERTIES, INC.**

**115 OAKHURST STREET, LOCKPORT NY**

**SITE DETAILS 1**

**NUSSBAUMER & CLARKE, INC.**

EST. 1955

ENGINEERS AND SURVEYORS

3555 Lake Shore Road, Suite 500, Buffalo, NY 14218

(716) 827-0000 / (716) 826-7956 fax

www.nussbaumer.com

**NUSSBAUMER & CLARKE, INC.**

EST. 1955

ENGINEERS AND SURVEYORS

3555 Lake Shore Road, Suite 500, Buffalo, NY 14218

(716) 827-0000 / (716) 826-7956 fax

www.nussbaumer.com











SOIL MIXTURE NOTES


1. THE DRY SWALE SOIL MIXTURE SHALL BE A UNIFORM MIX, FREE OF STONES, STUMPS, ROOTS OR OTHER SIMILAR OBJECTS LARGER THAN TWO INCHES. NO OTHER MATERIALS OR SUBSTANCES SHALL BE MIXED OR DUMPED WITHIN THE SWALE OR MAINTENANCE OPERATIONS.
2. DRY SWALE SOIL MIX SHALL CONSIST OF THE FOLLOWING:
- | ITEM                      | COMPOSITION BY VOLUME | REFERENCE               |
|---------------------------|-----------------------|-------------------------|
| PLANTING SOIL             | 30%                   | SEE BELOW               |
| SHREDED 2X HARDWOOD MULCH | 20%                   | SEE BELOW               |
| SAND                      | 50%                   | ASTM C33 FINE AGGREGATE |
3. THE USDA TEXTURAL CLASSIFICATION OF THE PLANTING SOIL FOR THE DRY SWALE SOIL MIXTURE SHALL BE LOAMY SAND OR SANDY LOAM. PLANTING SOIL SHALL BE RAINFALL OR FURNISHED.
4. THE TEXTURAL ANALYSIS FOR THE PLANTING SOIL SHALL BE AS FOLLOWS:
- | ITEM                      | PERCENT BY WEIGHT | TEST METHOD |
|---------------------------|-------------------|-------------|
| SAND (2.0 - 0.050 MM)     | 50-85%            | ASTM 79     |
| SILT (0.050 - 0.002 MM)   | 0-50%             | ASTM 79     |
| CLAY (LESS THAN 0.002 MM) | 10-20%            | ASTM 79     |
| ORGANIC MATTER            | 1-5.10%           | ASTM 79     |

|                     |                         |
|---------------------|-------------------------|
| NO. 10              | 80                      |
| NO. 4               | 90                      |
| 2 IN                | 100                     |
| ASTM E11 SIEVE SIZE | MINIMUM PERCENT PASSING |
| BY WEIGHT           |                         |


THE TEXTURAL ANALYSIS FOR THE PLANTING SOIL SHALL BE AS FOLLOWS

| ITEM                      | PERCENT BY WEIGHT | TEST METHOD |
|---------------------------|-------------------|-------------|
| SAND (2.0 - 0.050 MM)     | 50-85%            | AASHTO T90  |
| SILT (0.050 - 0.002 MM)   | 0-50%             | AASHTO T88  |
| CLAY (LESS THAN 0.002 MM) | 10-20%            | AASHTO T88  |
| ORGANIC MATTER            | 1.5-10%           | AASHTO T194 |

BIORETENTION STRUCTURES, OS#1, OS#2 & OS#3

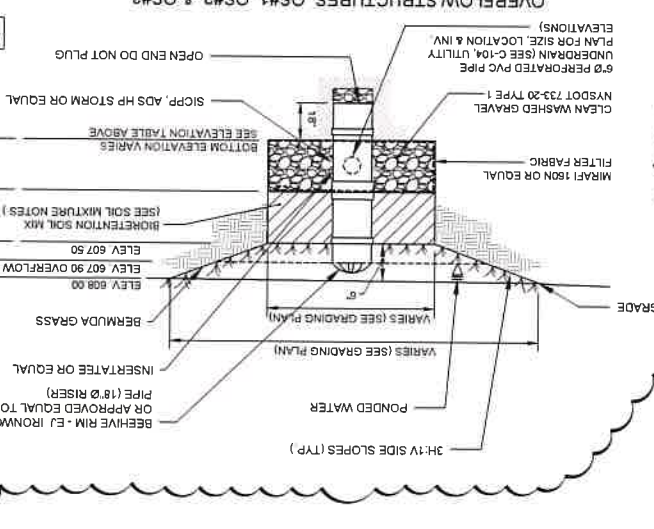

OVERFLOW STRUCTURES, OS#1, OS#2 & OS#3

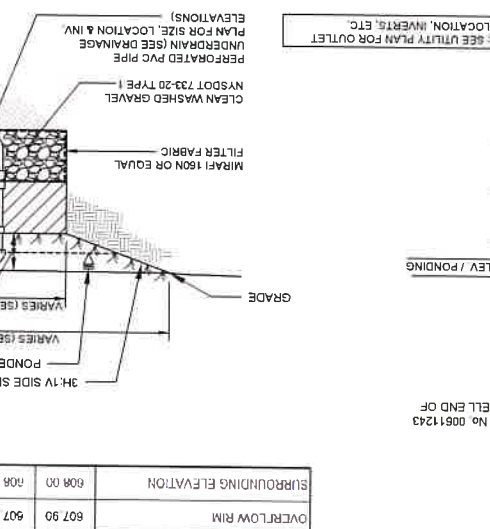


| APPROX. BIORETENTION CONSTRUCTION ELEVATIONS |                |
|----------------------------------------------|----------------|
| BIORETENTION ELEMENT                         | ELEVATION (FT) |
| CO                                           | 604.20         |
| OS #1                                        | 604.06         |
| OS #2                                        | 604.13         |
| OS #3                                        | 604.23         |
| UNDERDRAIN INVERT                            | 604.30         |
| TOP OF GRAVEL                                | 604.55         |
| TOP OF SOIL                                  | 607.50         |
| DEPTH OF SOIL (VARIES)                       | 2.55           |
| OVERFLOW RIM                                 | 607.90         |
| SURROUNDING ELEVATION                        | 608.00         |

5. DRY SWALE SOIL MIXTURE SHALL BE TESTED AND MEET THE FOLLOWING CRITERIA:
- | ITEM                                                    | CRITERIA              | TEST METHOD |
|---------------------------------------------------------|-----------------------|-------------|
| CORRECTED PH                                            | 5.5-7.5               | ASTM D4972  |
| MAGNESIUM                                               | MINIMUM 32 PPM        |             |
| PHOSPHORUS (PHOSPHATE - P <sub>2</sub> O <sub>5</sub> ) | NOT TO EXCEED 89 PPM  |             |
| POTASSIUM (K <sub>2</sub> O)                            | MINIMUM 78 PPM        |             |
| SOLUBLE SALTS                                           | NOT TO EXCEED 500 PPM |             |
6. DRY SWALE SOIL MIXTURE SHALL BE MIXED TO A HOMOGENEOUS CONSISTENCY TO THE SATISFACTION OF THE ENGINEER.
- \* USE AUTHORIZED SOIL TEST PROCEDURES.

SOIL MIXTURE NOTES (CONTINUED)

BIORETENTION SECTIONS AND DETAILS

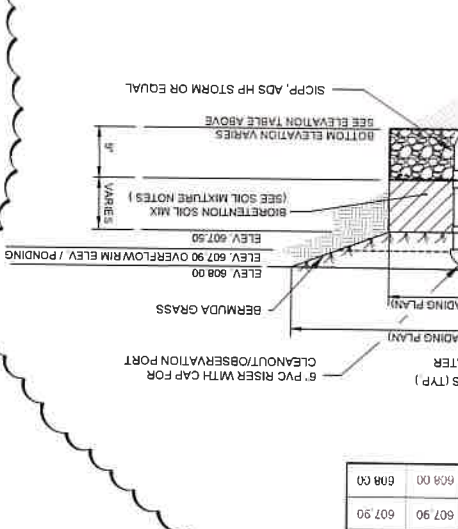


| APPROX. BIORETENTION CONSTRUCTION ELEVATIONS |                |
|----------------------------------------------|----------------|
| BIORETENTION ELEMENT                         | ELEVATION (FT) |
| CO                                           | 604.20         |
| OS #1                                        | 604.06         |
| OS #2                                        | 604.13         |
| OS #3                                        | 604.23         |
| UNDERDRAIN INVERT                            | 604.30         |
| TOP OF GRAVEL                                | 604.55         |
| TOP OF SOIL                                  | 607.50         |
| DEPTH OF SOIL (VARIES)                       | 2.55           |
| OVERFLOW RIM                                 | 607.90         |
| SURROUNDING ELEVATION                        | 608.00         |

5. DRY SWALE SOIL MIXTURE SHALL BE TESTED AND MEET THE FOLLOWING CRITERIA:
- | ITEM                                                    | CRITERIA              | TEST METHOD |
|---------------------------------------------------------|-----------------------|-------------|
| CORRECTED PH                                            | 5.5-7.5               | ASTM D4972  |
| MAGNESIUM                                               | MINIMUM 32 PPM        |             |
| PHOSPHORUS (PHOSPHATE - P <sub>2</sub> O <sub>5</sub> ) | NOT TO EXCEED 89 PPM  |             |
| POTASSIUM (K <sub>2</sub> O)                            | MINIMUM 78 PPM        |             |
| SOLUBLE SALTS                                           | NOT TO EXCEED 500 PPM |             |
6. DRY SWALE SOIL MIXTURE SHALL BE MIXED TO A HOMOGENEOUS CONSISTENCY TO THE SATISFACTION OF THE ENGINEER.
- \* USE AUTHORIZED SOIL TEST PROCEDURES.


SOIL MIXTURE NOTES (CONTINUED)

TRENCH DRAIN "TD#1" DETAIL (ZURN Z874-12)

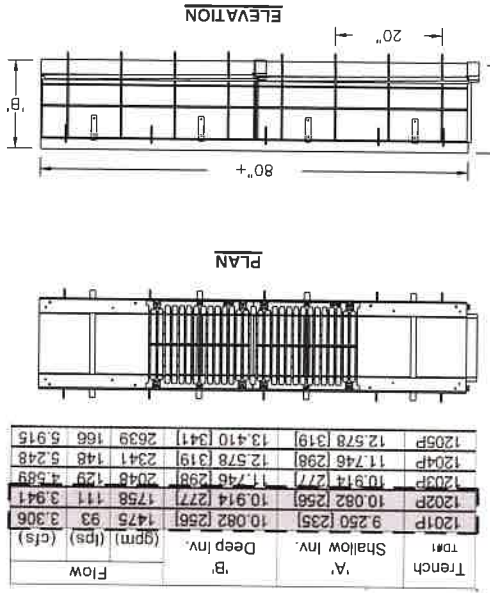


| Trench | TD#1   | Shallow Inv. | Deep Inv. | (gpm) | (lps) | (cfs) |
|--------|--------|--------------|-----------|-------|-------|-------|
| 1201P  | 9.250  | 12.55        | 10.082    | 1475  | 93    | 3.306 |
| 1202P  | 10.082 | 12.55        | 10.914    | 1777  | 111   | 3.941 |
| 1203P  | 10.914 | 12.77        | 11.746    | 1298  | 129   | 4.589 |
| 1204P  | 11.746 | 12.98        | 12.578    | 1319  | 148   | 5.248 |
| 1205P  | 12.578 | 13.19        | 13.410    | 1341  | 166   | 5.915 |


TRENCH DRAIN - PIPE TRENCH DETAIL

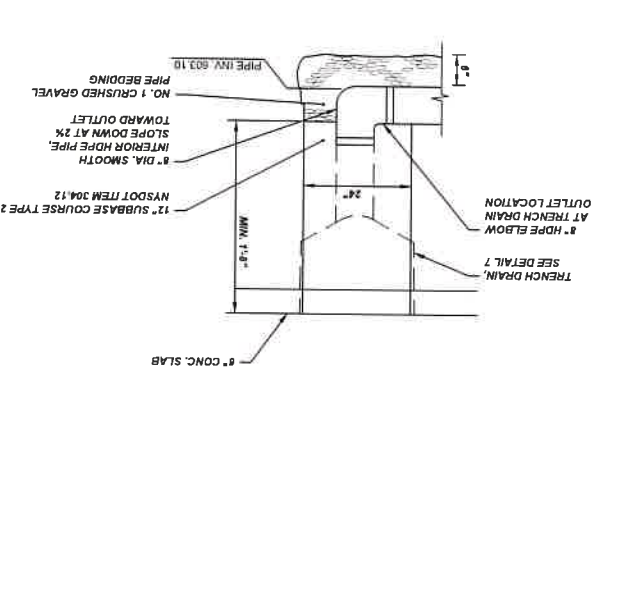

RETAINING WALL DETAIL - LOADING DOCK

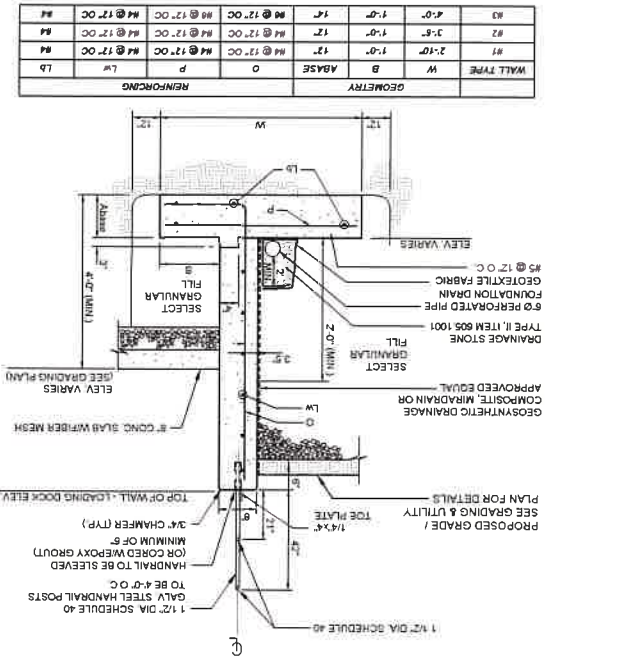

RETAINING WALL DETAIL - TRANSFORMER PAD

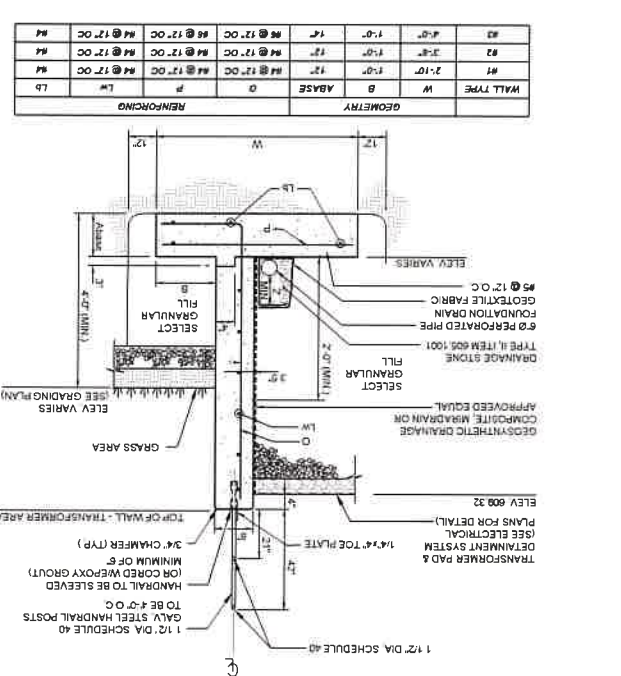

C-108

SHEET NO. 10 OF 70

SCALE: 1/4" = 1'-0"

AS NOTED

CMA

CHECKED BY

DESIGNED BY

DRAWN BY

DATE 09-22-23

PROJECT NUMBER 221-0106

SEAL

REGISTERED PROFESSIONAL ENGINEER

STATE OF NEW YORK

NO. 12345

EXPIRATION DATE 12/31/2025

REVISIONS

NO.

DESCRIPTION

DATE

1

ISSUED FOR PERMIT

10/02/23

2

ADDITIONAL NO. 3

11/02/23

3

PER APPROVAL NO. 2

12/27/23

ZETON US PROPERTIES, INC.

115 OAKHURST STREET, LOCKPORT NY

SITE DETAILS 3

NUSBAUMER & CLARKE INC.

EST. 1953

ENGINEERS AND SURVEYORS

3556 Lake Shore Road, Suite 500, Buffalo, NY 14218


(716) 827-0000 | (716) 825-7958 fax

www.nusbaumerandclark.com






**A1 TYPICAL TRENCH**  
SCALE: NOT TO SCALE

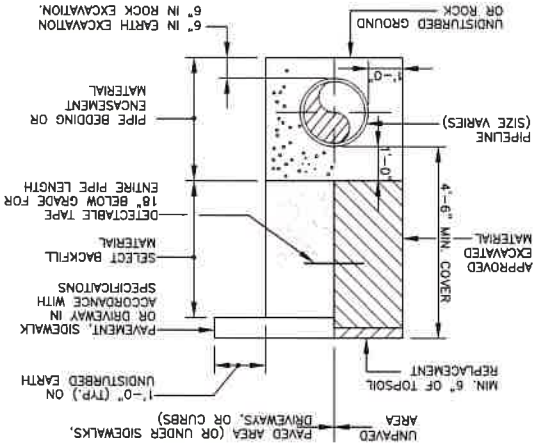


**C1 THRUST BLOCK FOR HORIZONTAL BENDS**  
SCALE: NOT TO SCALE

NOTE: THRUST BLOCKS PERMITTED ONLY WHERE SHOWN OR IN LOCATION APPROVED BY ENGINEER.

| DEFLECTION ANGLE | PIPE DIAMETER (in.) (AT 170 PSI TEST) |       | D.I.P. & P.V.C. WATERLINE |       | MINIMUM REQUIRED HORIZONTAL THRUST BLOCK SIZE |       |
|------------------|---------------------------------------|-------|---------------------------|-------|-----------------------------------------------|-------|
|                  | B                                     | H     | B                         | H     | B                                             | H     |
| 90° / TEE        | 2.00'                                 | 2.00' | 2.00'                     | 2.00' | 2.00'                                         | 2.00' |
| DEAD END         | 2.00'                                 | 2.00' | 2.00'                     | 2.00' | 2.00'                                         | 2.00' |
| 45°              | 1.75'                                 | 1.75' | 1.75'                     | 1.75' | 1.75'                                         | 1.75' |
| 22-1/2°          | 1.25'                                 | 1.25' | 1.25'                     | 1.25' | 1.25'                                         | 1.25' |
| 11-1/4°          | 1.00'                                 | 1.00' | 1.00'                     | 1.00' | 1.00'                                         | 1.00' |

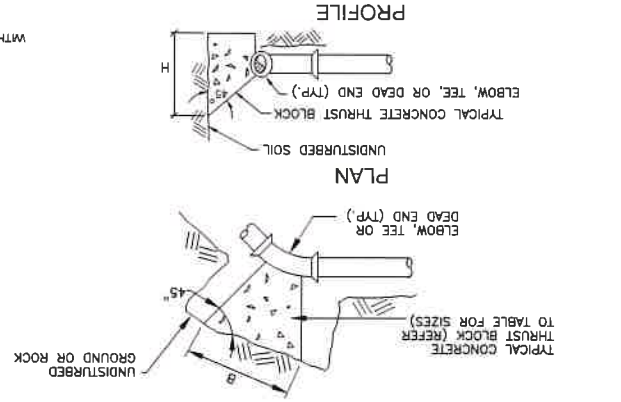


**A2 TYPICAL LINE VALVE**  
SCALE: NOT TO SCALE

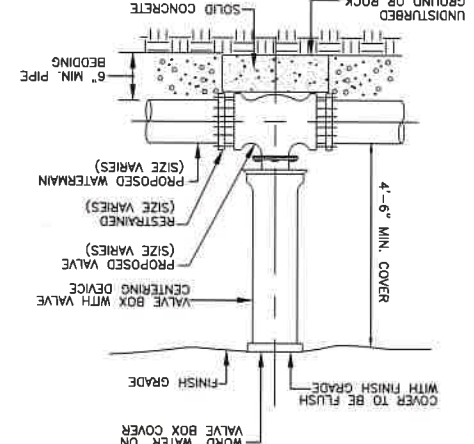

**C2 THRUST BLOCK FOR VERTICAL BENDS**  
SCALE: NOT TO SCALE

DIMENSION SCHEDULE

| PVE SIZE     | 6" PVC | 8" PVC | 10" PVC | 12" PVC | 14" PVC | 16" PVC | 18" PVC | 20" PVC | 24" PVC |
|--------------|--------|--------|---------|---------|---------|---------|---------|---------|---------|
| 11.25" ELBOW | 0.25'  | 0.25'  | 0.25'   | 0.25'   | 0.25'   | 0.25'   | 0.25'   | 0.25'   | 0.25'   |
| 22.5" ELBOW  | 0.25'  | 0.25'  | 0.25'   | 0.25'   | 0.25'   | 0.25'   | 0.25'   | 0.25'   | 0.25'   |
| 45" ELBOW    | 0.25'  | 0.25'  | 0.25'   | 0.25'   | 0.25'   | 0.25'   | 0.25'   | 0.25'   | 0.25'   |

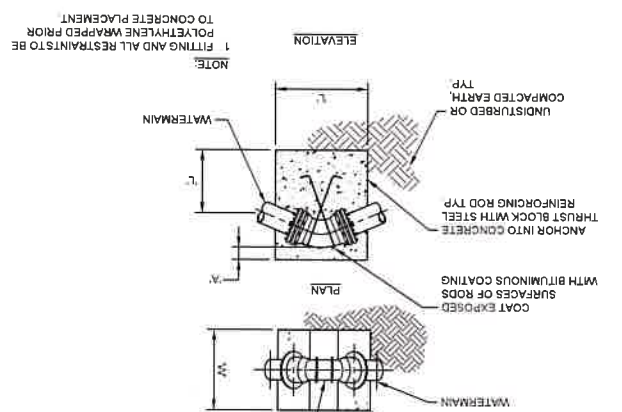


**A3 HARNESSING TABLE**  
SCALE: NOT TO SCALE

NOTES:  
1. THRUST RESTRAINT SHALL BE PROVIDED BY MECHANICAL METHODS IN ACCORDANCE WITH SPECIFICATIONS FOR THE LENGTHS SHOWN IN THE TABLE. THRUST BLOCKS SHALL BE USED AT ALL BENDS AND AS SHOWN ON THE DRAWINGS OR ORDERED BY THE ENGINEER. HARNESSING LENGTHS SHOWN ARE TO BE INSTALLED ON BOTH SIDES OF THE FITTINGS.  
2. CONTRACTOR SHALL PROVIDE ALL REQUIRED HARNESSING NECESSARY FOR TESTING PURPOSES. LENGTH AND LOCATION OF HARNESSING SHALL BE DETERMINED BASED UPON CONTRACTORS OPERATIONS.


| DEFLECTION                        | 6" PVC | 8" PVC | 10" PVC | 12" PVC | 14" PVC | 16" PVC | 18" PVC | 20" PVC | 24" PVC |
|-----------------------------------|--------|--------|---------|---------|---------|---------|---------|---------|---------|
| 11-1/4°                           | 1.3'   | 1.3'   | 1.3'    | 1.3'    | 1.3'    | 1.3'    | 1.3'    | 1.3'    | 1.3'    |
| 22-1/2°                           | 2.5'   | 2.5'   | 2.5'    | 2.5'    | 2.5'    | 2.5'    | 2.5'    | 2.5'    | 2.5'    |
| 45°                               | 4.8'   | 4.8'   | 4.8'    | 4.8'    | 4.8'    | 4.8'    | 4.8'    | 4.8'    | 4.8'    |
| 90°-TEE (BRANCH ONLY) OR DEAD END | 9.9'   | 9.9'   | 9.9'    | 9.9'    | 9.9'    | 9.9'    | 9.9'    | 9.9'    | 9.9'    |

MIN. REQUIRED HARNESSING LENGTHS (AT 170 PSI TEST PRESSURE AND 4'-6" COVER)

**C4 PIPE CROSSING**  
SCALE: NOT TO SCALE

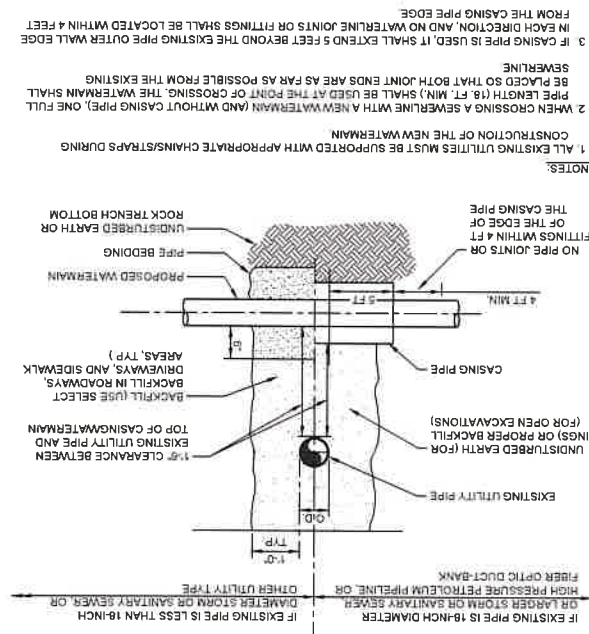

**C5 TAPPLING SLEEVE & VALVE**  
SCALE: NOT TO SCALE

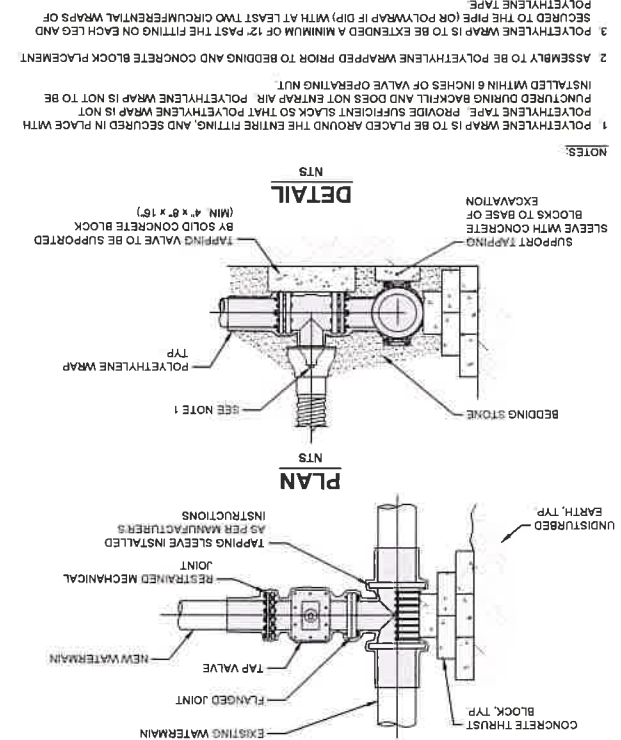

**C-109**

SHEET No. 11 OF 70

SCALE: AS NOTED

CHECKED BY: CMA

DESIGNED BY: TJB

DRAWN BY: TJB

DATE: 09-22-23

PROJECT NUMBER: 22-1-0106

UNAUTHORIZED ALTERATION OR ADDITION TO THIS DRAWING IS PROHIBITED. THE ENGINEER OR SURVEYOR'S SEAL IS REQUIRED FOR ANY CHANGES.

**SEAL**

PROFESSIONAL ENGINEERING & SURVEYING  
A CORPORATION REGISTERED TO PRACTICE  
IN THE STATE OF NEW YORK  
CENTRAL & CLARKE, INC.  
C-109

REVISIONS

| No. | DESCRIPTION       | DATE     |
|-----|-------------------|----------|
| 1   | ISSUED FOR PERMIT | 10/06/23 |

**ZETON US PROPERTIES, INC.**

**115 OAKHURST STREET, LOCKPORT NY**

**WATERLINE DETAILS**

**NUSSBAUMER & CLARKE INC.**








EST. 1935

ENGINEERS AND SURVEYORS

3556 Lake Shore Road Suite 500 Lockport, NY 14219  
(716) 427-4000 | (716) 626-7958 fax  
www.nussbaumer.com





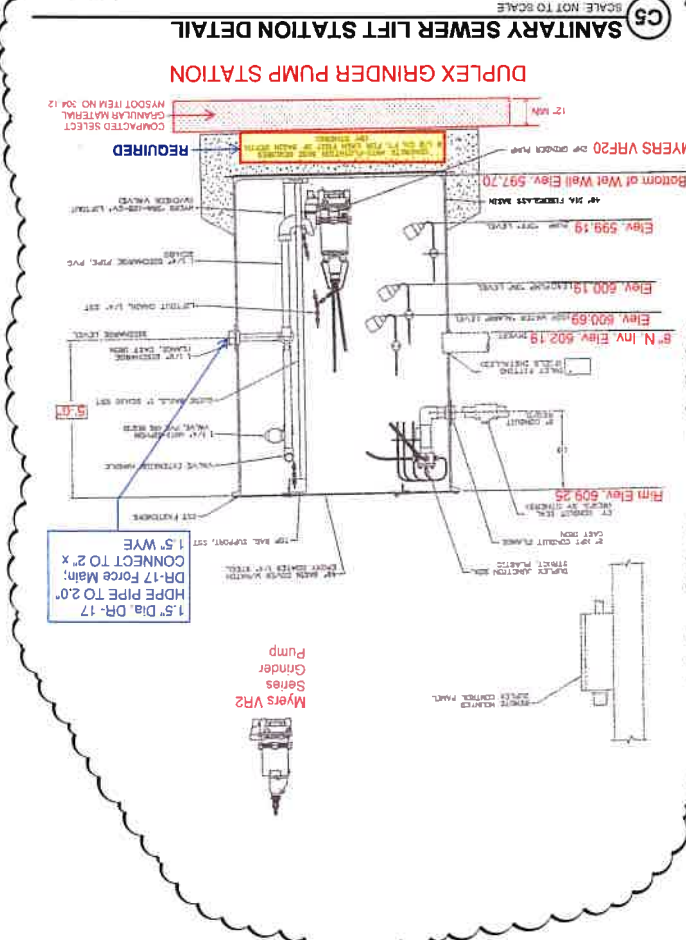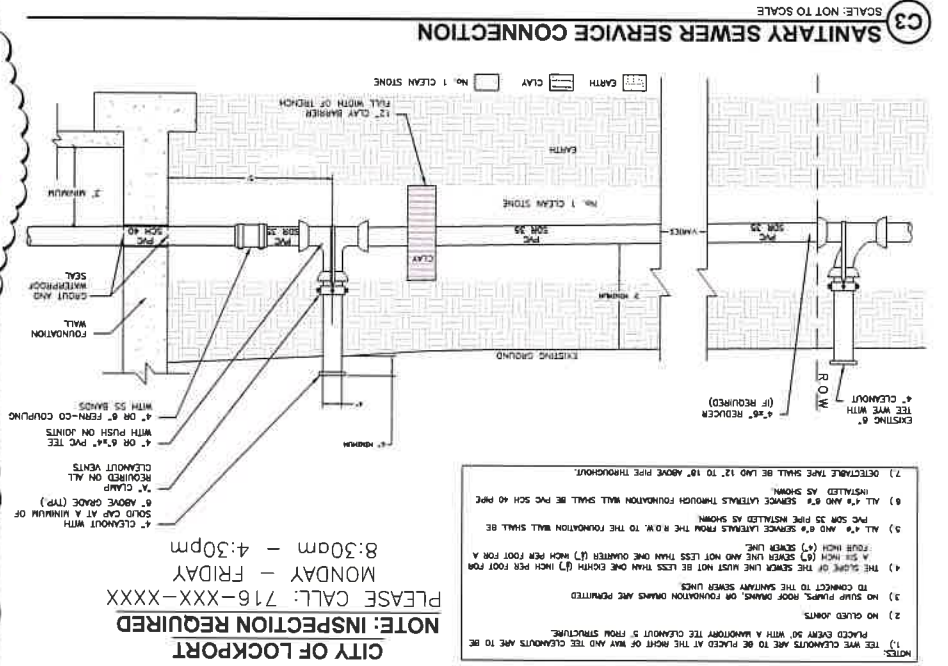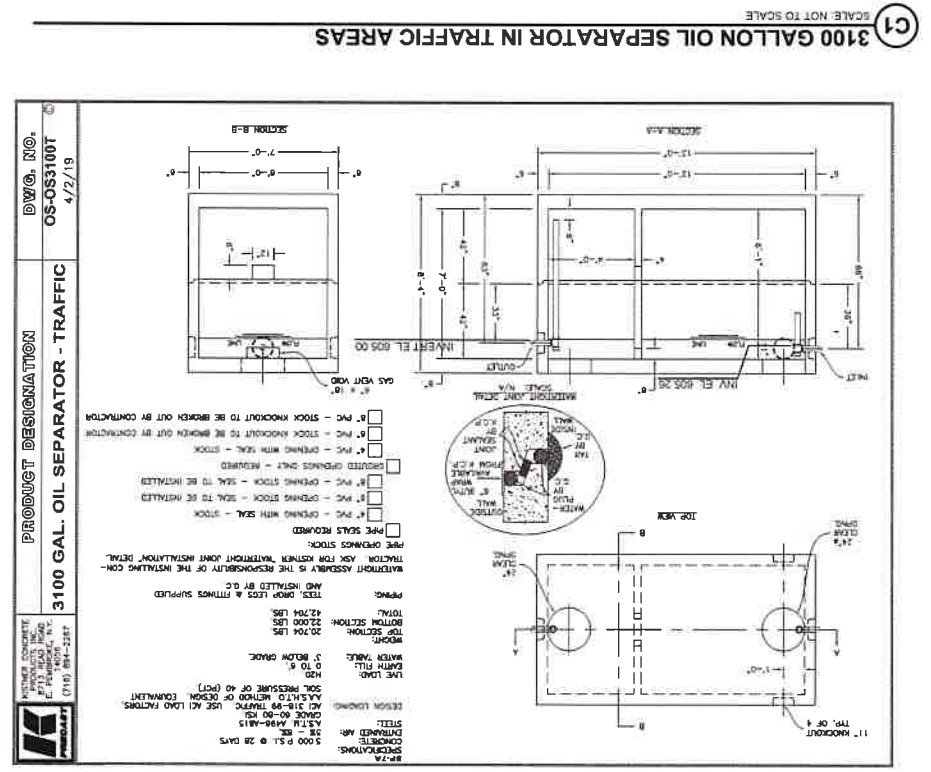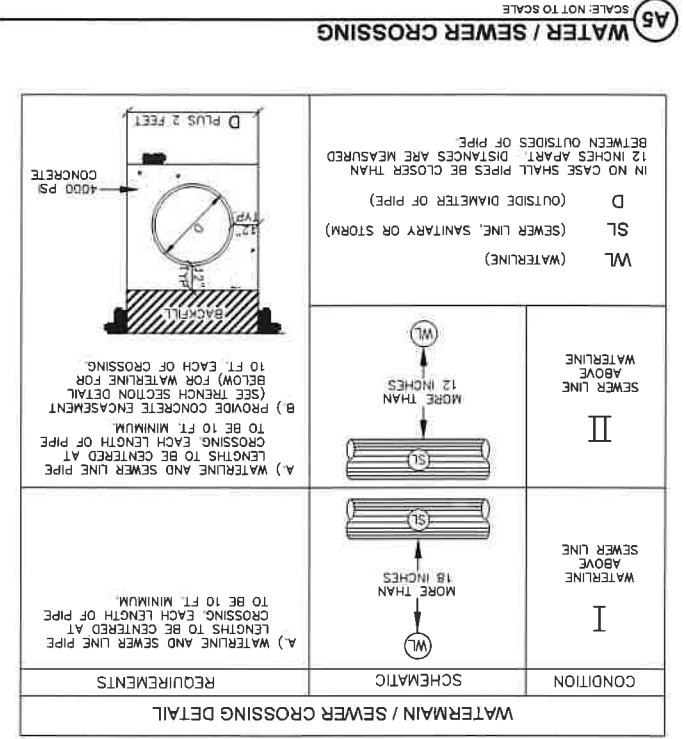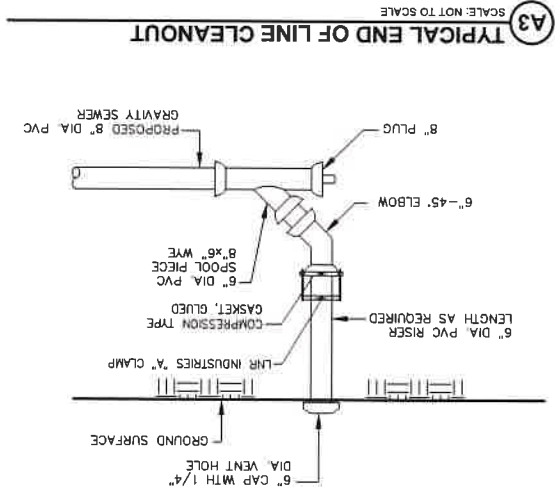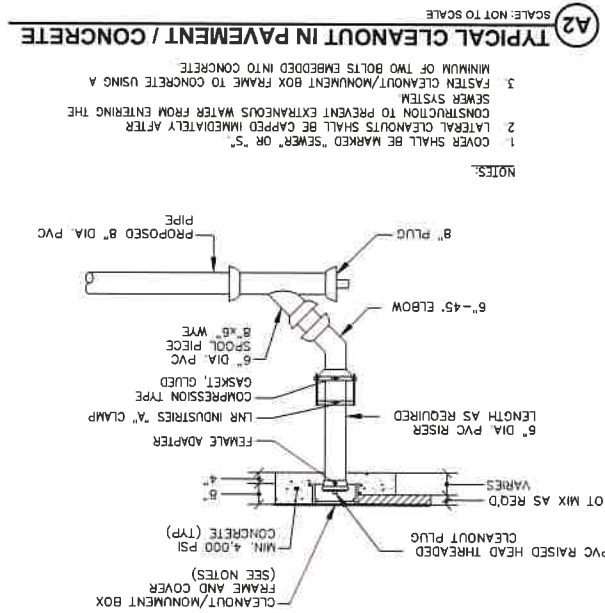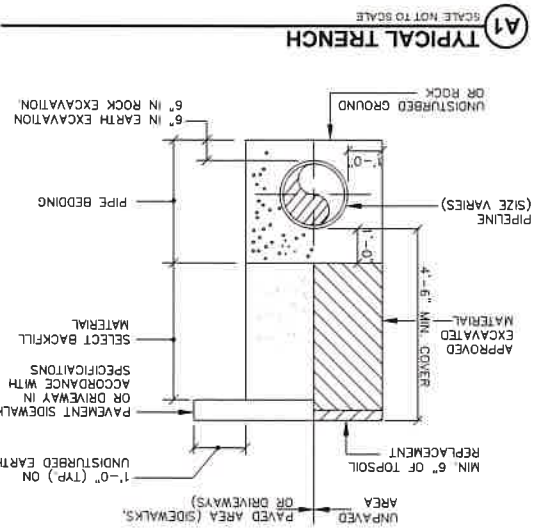

**REVISIONS**

| NO. | DESCRIPTION       | DATE     |
|-----|-------------------|----------|
| 1   | ISSUED FOR PERMIT | 10/09/23 |
| 2   | ADDITION NO. 3    | 11/10/23 |

**PROJECT NUMBER**  
221-0108

**DATE**  
08-22-23

**DRAWN BY**  
TJB

**DESIGNED BY**  
TJB

**CHECKED BY**  
RJP

**APPROVED BY**  
CMA

**SCALE:**  
AS NOTED

**SHEET NO.**  
12 OF 70




**C-110**

**ZETON US PROPERTIES, INC.**  
116 OAKHURST STREET, LOCKPORT NY

**SANITARY DETAILS**





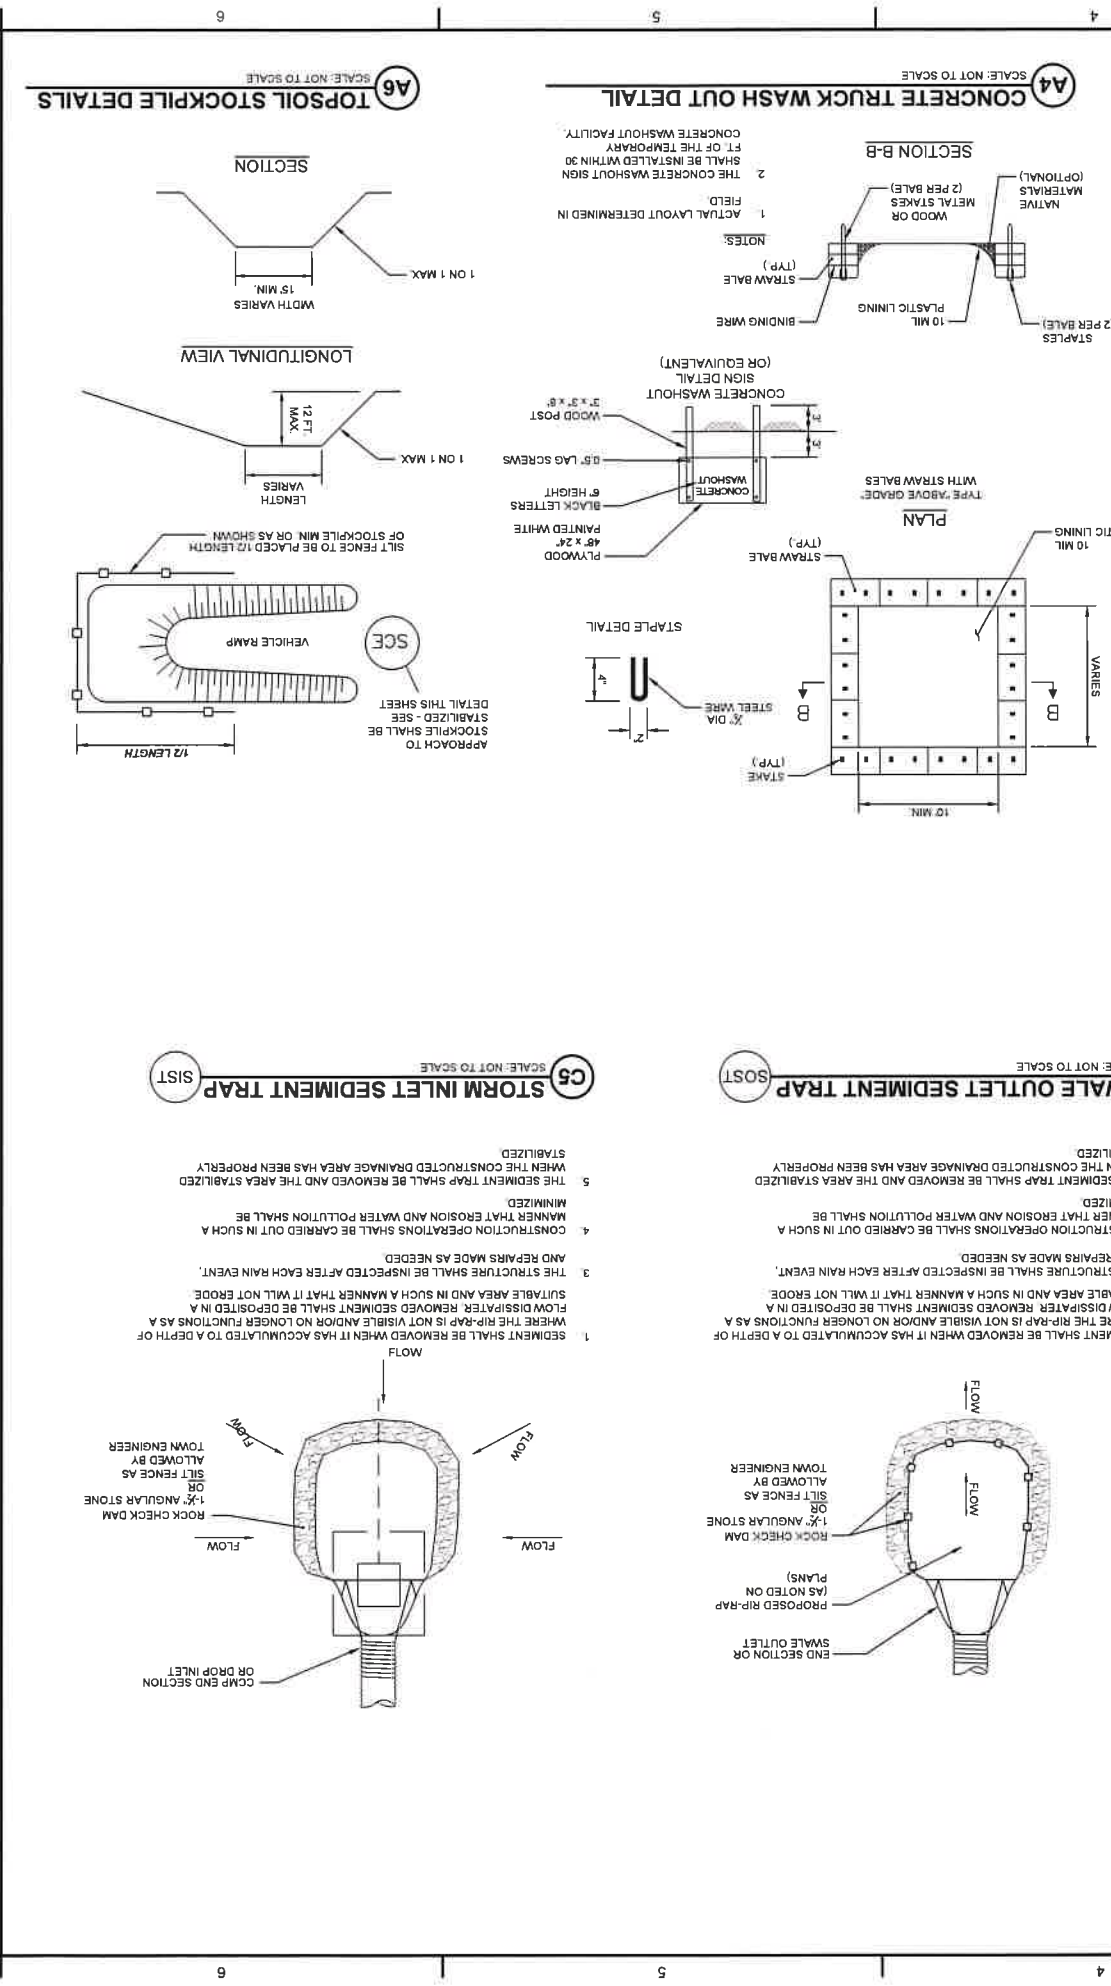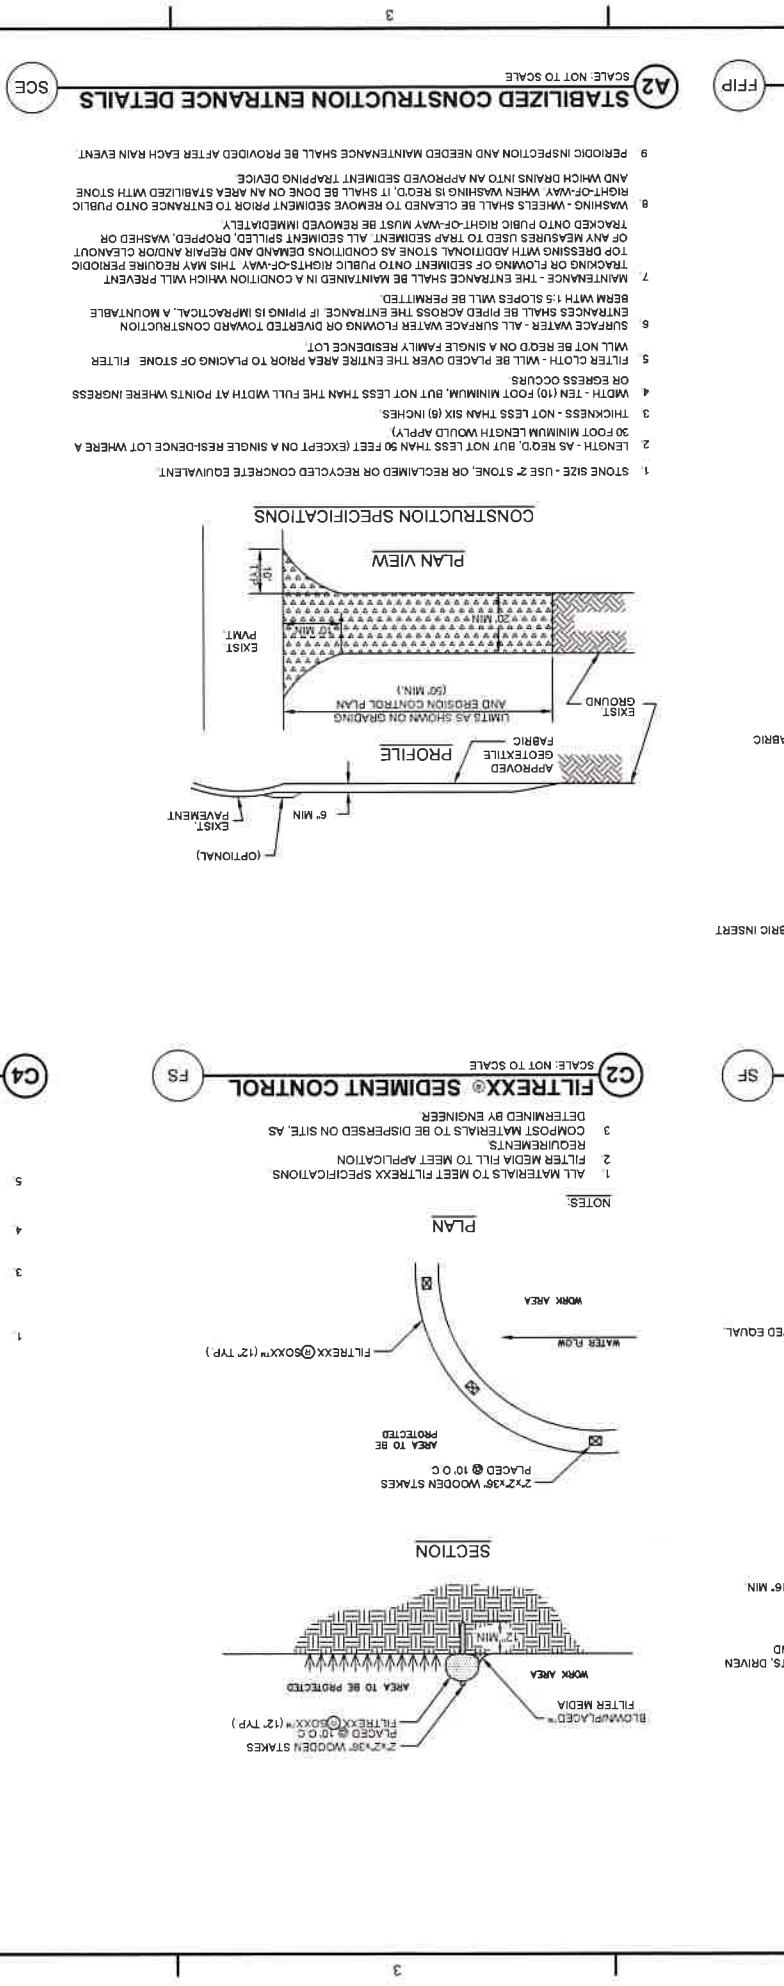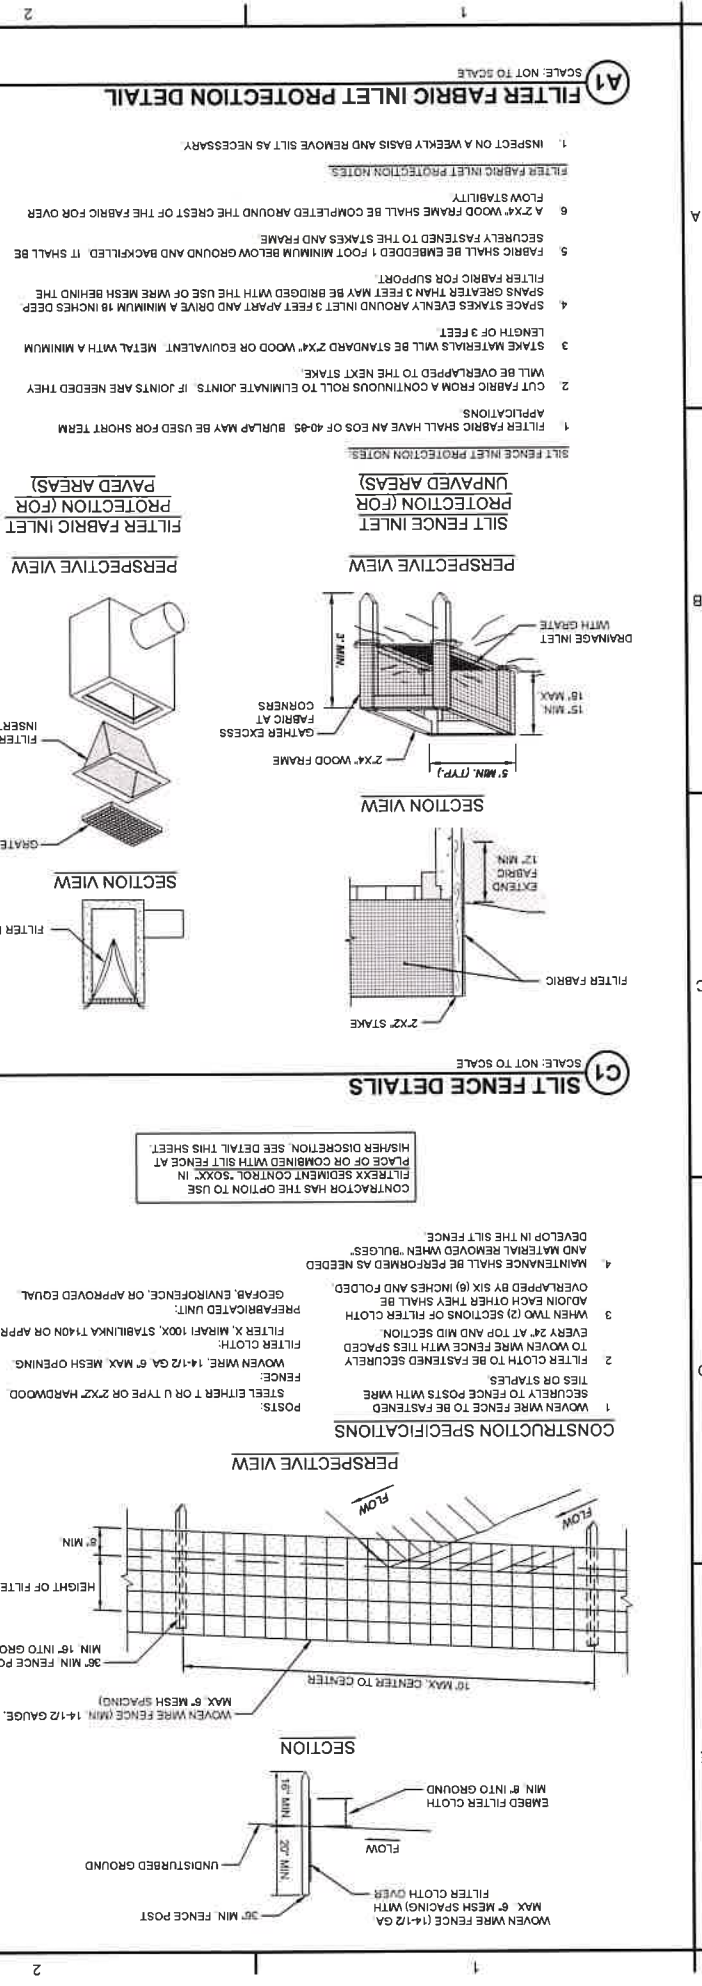

**115 OAKHURST STREET, LOCKPORT NY**

**EROSION AND SEDIMENT CONTROL DETAILS**

**ZETON US PROPERTIES, INC.**

**ENGINEERS AND SURVEYORS**

**NUSSBAUMER & CLARKE, INC.**

**EST. 1933**

**3558 Lobsenz Road, Suite 500, Buffalo, NY 14219**

**(716) 827-8000 (716) 826-3530 fax**

**www.nussbaumer.com**

**PROJECT NUMBER: 22-11-0109**

**DATE: 09-22-23**

**DRAWN BY: TJB**

**CHECKED BY: TJB**

**APPROVED BY: CMA**

**SCALE: AS NOTED**

**SHEET No. 13 OF 70**

**C-111**







[illegible]




1 Code Compliance Plan - First Floor

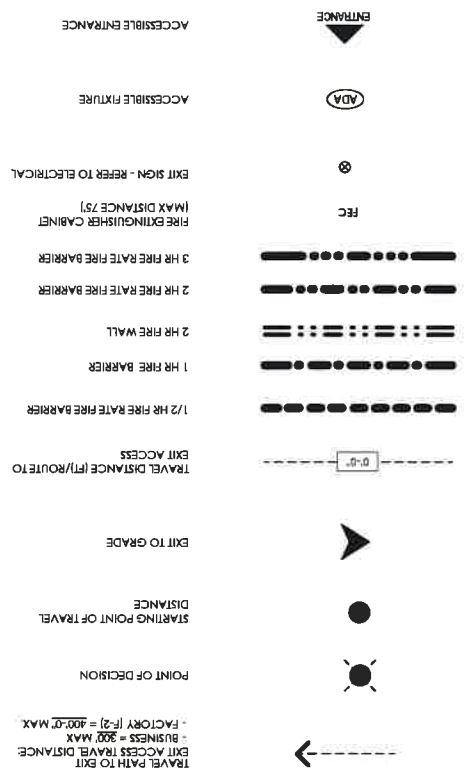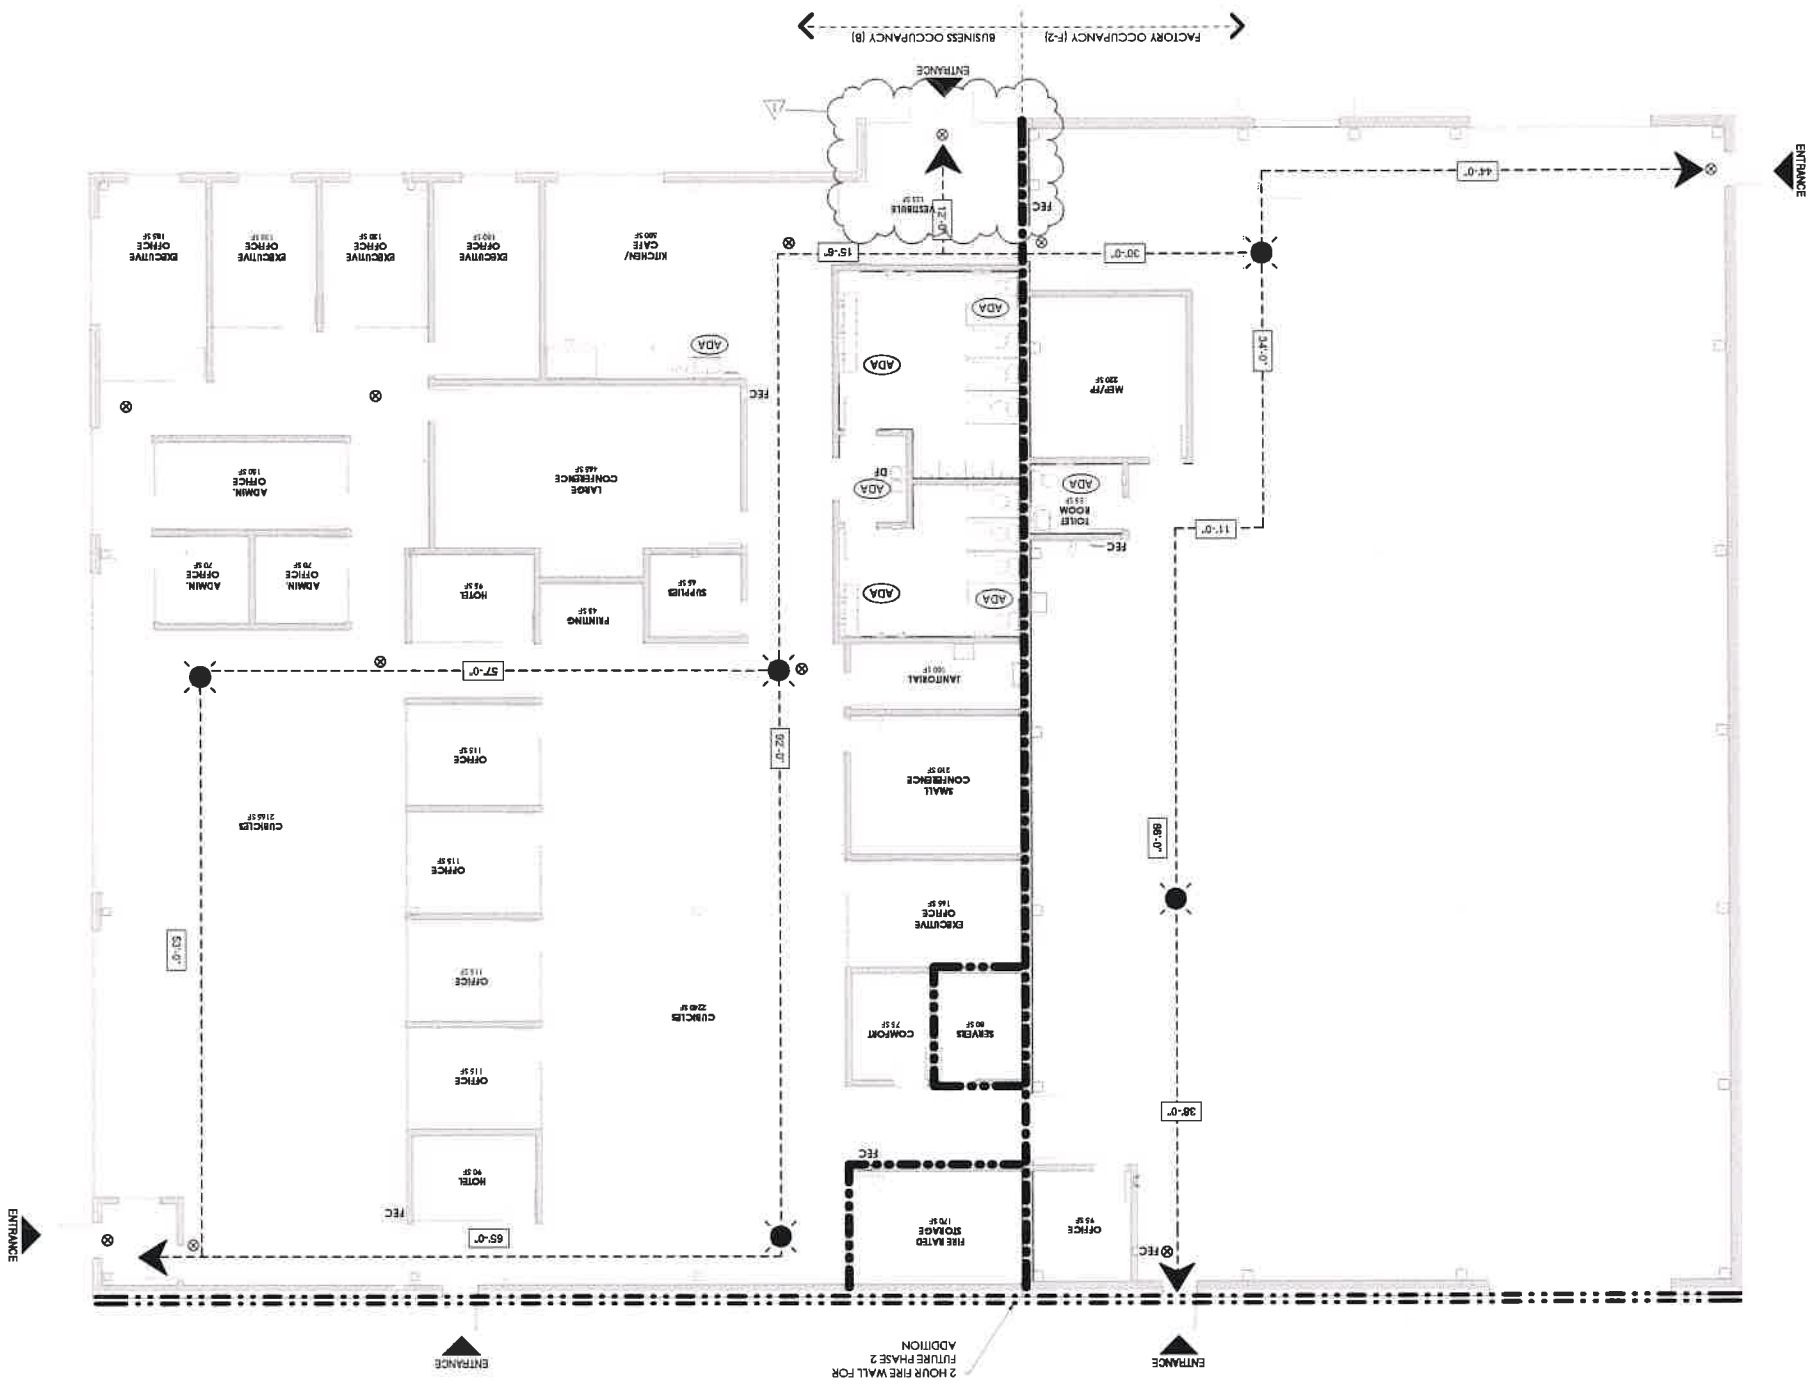

Code Plan Legend

PROJECT NUMBER: 22-1-0166  
DATE: 05/09/23  
DRAWN BY: [Signature]  
DESIGNED BY: [Signature]  
CHECKED BY: [Signature]  
APPROVED BY: [Signature]  
SCALE: AS NOTED  
SHEET No. 1 OF 1  
G-002

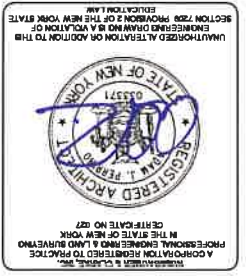

| REVISIONS |
|-----------|
| 1         |
| 2         |
ZETON US PROPERTIES, INC.  
115 OAKHURST STREET, LOCKPORT NY  
CODE COMPLIANCE PLAN

ELEV 8  
ARCHITECTURE







[illegible]


## Abbreviations

### Abbreviations


### Signage Examples




### Fixture Mounting Heights

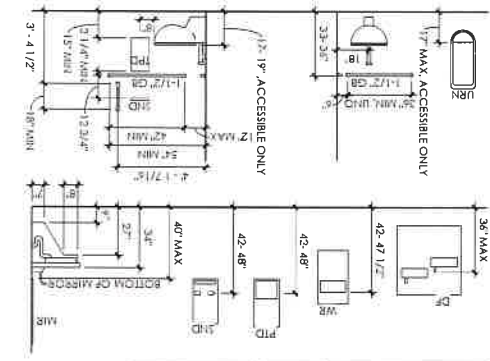







### Accessible Parking Signage Diagram

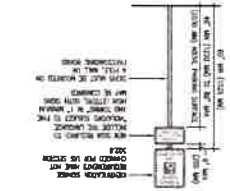


### Signage Requirements

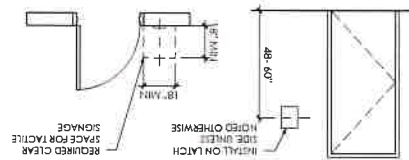


### Accessibility Requirements

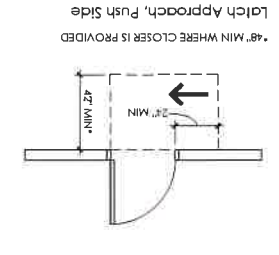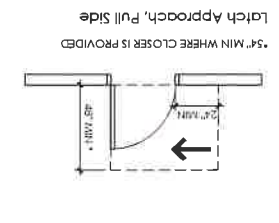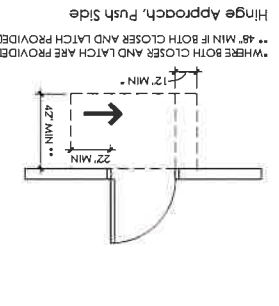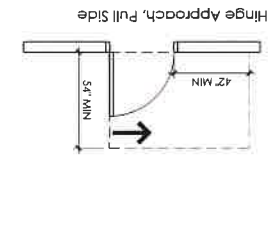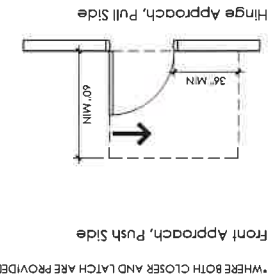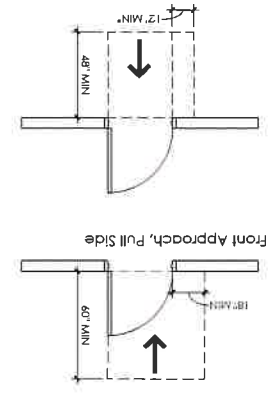

### Drawings Legend

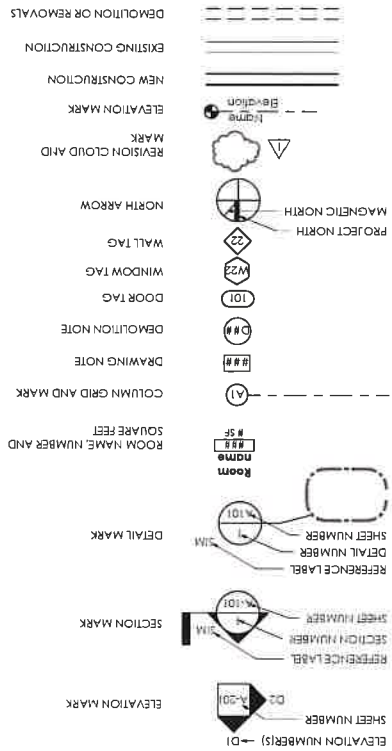

## Architectural Symbols

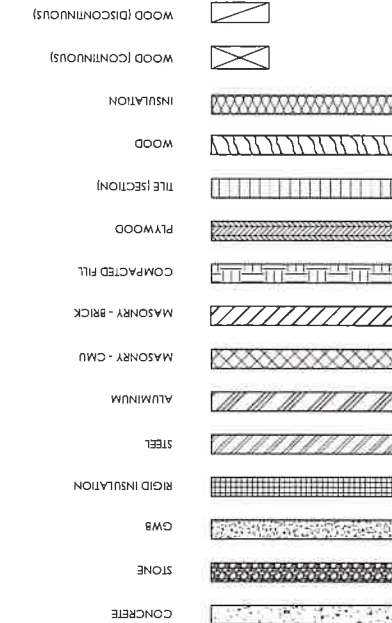

ZETON US PROPERTIES, INC.  
115 OAKHURST STREET, LOCKPORT NY

---

ABBREVIATIONS & LEGENDS

[illegible]

**NUSSBAUMER & CLARKE, INC.**  
ENGINEERS AND SURVEYORS  
14219  
NY  
(716) 822-0000 / (716) 825-3554 fax  
www.nussbaumer.com  
3055 Lake Shore Road, Suite 500 | Buffalo, NY 14219



















**A1** First Floor Reflected Ceiling Plan



## General Notes RCP

- E COORDINATE EXACT LOCATION OF ACCESS PANELS W/ MEP DRAWINGS  
OTHERWISE  
D CENTER CEILING SYSTEM IN EACH ROOM AS SHOWN UNLESS NOTED  
C ALL CEILING INSTALLED DEVICES SHALL BE CENTERED WITHIN CEILING TILE  
AND/OR CEILING TILE MODULES UNLESS NOTED OTHERWISE  
B DRAWINGS FOR ACTUAL QUANTITIES, STYLE & MODEL  
A PROVIDED FOR COORDINATION PURPOSES ONLY. REFER TO MECHANICAL  
DRAWINGS SHOWN ON ARCHITECTURAL REFLECTED CEILING PLANS ARE  
A REFER TO SHEET A-001 FOR GENERAL NOTES.

## General Notes

- NOTED
- A. ALL DIMENSIONS ARE TO THE FINISHED FACE OF SURFACES UNLESS OTHERWISE SPECIFIED.
- B. THE CONTRACTOR IS NOT TO SCALE DRAWINGS OR DETAILS.
- C. THE CONTRACTOR SHALL COORDINATE ALL WORK PROCEDURES WITH THE REQUIREMENTS OF LOCAL AUTHORITIES.
- D. THE CONTRACTOR SHALL BE RESPONSIBLE FOR THE PROTECTION OF ALL EXISTING CONDITIONS AND MATERIALS WITHIN THE PROPOSED CONSTRUCTION AREA. THE CONTRACTOR SHALL DESIGN AND INSTALL ADEQUATE SHORING AND BRACING FOR STRUCTURAL OR REMOVAL TASKS.
- E. THE CONTRACTOR SHALL PERFORM ALL CUTTING, PATCHING, REPAIRING AS REQUIRED TO PERFORM ALL OF THE WORK INDICATED ON THE DRAWINGS.
- F. REFER TO A-001 FOR WALL TYPE INFORMATION.
- G. SEE CIVIL, MECHANICAL, ELECTRICAL AND PLUMBING DRAWINGS FOR ADDITIONAL SCOPE.

### RCP Legend

- |                                                             |                                                                                     |
|-------------------------------------------------------------|-------------------------------------------------------------------------------------|
| 2x2 CEILING GRID                                            |  |
| GWB CEILING                                                 |  |
| 2x2 LIGHTING FIXTURE (REFER TO ELECTRICAL DWGS.)            |  |
| RECESSED CAN LIGHTING FIXTURE                               |  |
| EXIT SIGN LOCATION (REFER TO FA DWGS.)                      |  |
| EMERGENCY LIGHTING FIXTURE (REFER TO ELECTRICAL DWGS.)      |  |
| LINEAR PENDANT LIGHTING FIXTURE (REFER TO ELECTRICAL DWGS.) |  |
| CEILING LIGHTING FIXTURE (REFER TO ELECTRICAL DWGS.)        |  |
| OCCUPANCY SENSOR (REFER TO ELECTRICAL DWGS.)                |   |

[illegible]

UNAUTHORIZED LITERATION ON ADDITION TO THIS  
SECTION 7909 FORM DURING A POLYGRAPH EXAMINATION  
EDUCATION LAW

STATE OF NEW YORK  
DEPARTMENT OF EDUCATION  
003371

REGISTERED ARCHITECT  
JAMES J. REARDON  
EXPIRATION DATE 12/31/2010  
EXPIRATION DATE 12/31/2010  
A PROFESSIONAL REGISTERED ARCHITECT  
N THE STATE OF NEW YORK  
EXPIRATION DATE 12/31/2010



|                                                                                                  |            |
|--------------------------------------------------------------------------------------------------|------------|
| PROJECT NUMBER                                                                                   | 22J1-0106  |
| DATE                                                                                             | 04/28/2023 |
| DRAWN BY                                                                                         | NES        |
| DESIGNED BY                                                                                      | NES/AJP    |
| CHECKED BY                                                                                       | AJP        |
| APPROVED BY                                                                                      | AJP        |
| SCALE:                                                                                           | AS NOTED   |
| <br>1" = 1 INCH |            |
| SHEET NO                                                                                         | XX         |
| A-141                                                                                            |            |

ZETON US PROPERTIES, INC.  
115 OAKHURST STREET, LOCKPORT NY  
FIRST FLOOR REFLECTED CEILING PLAN

ELEV8  
ARCHITECTURE





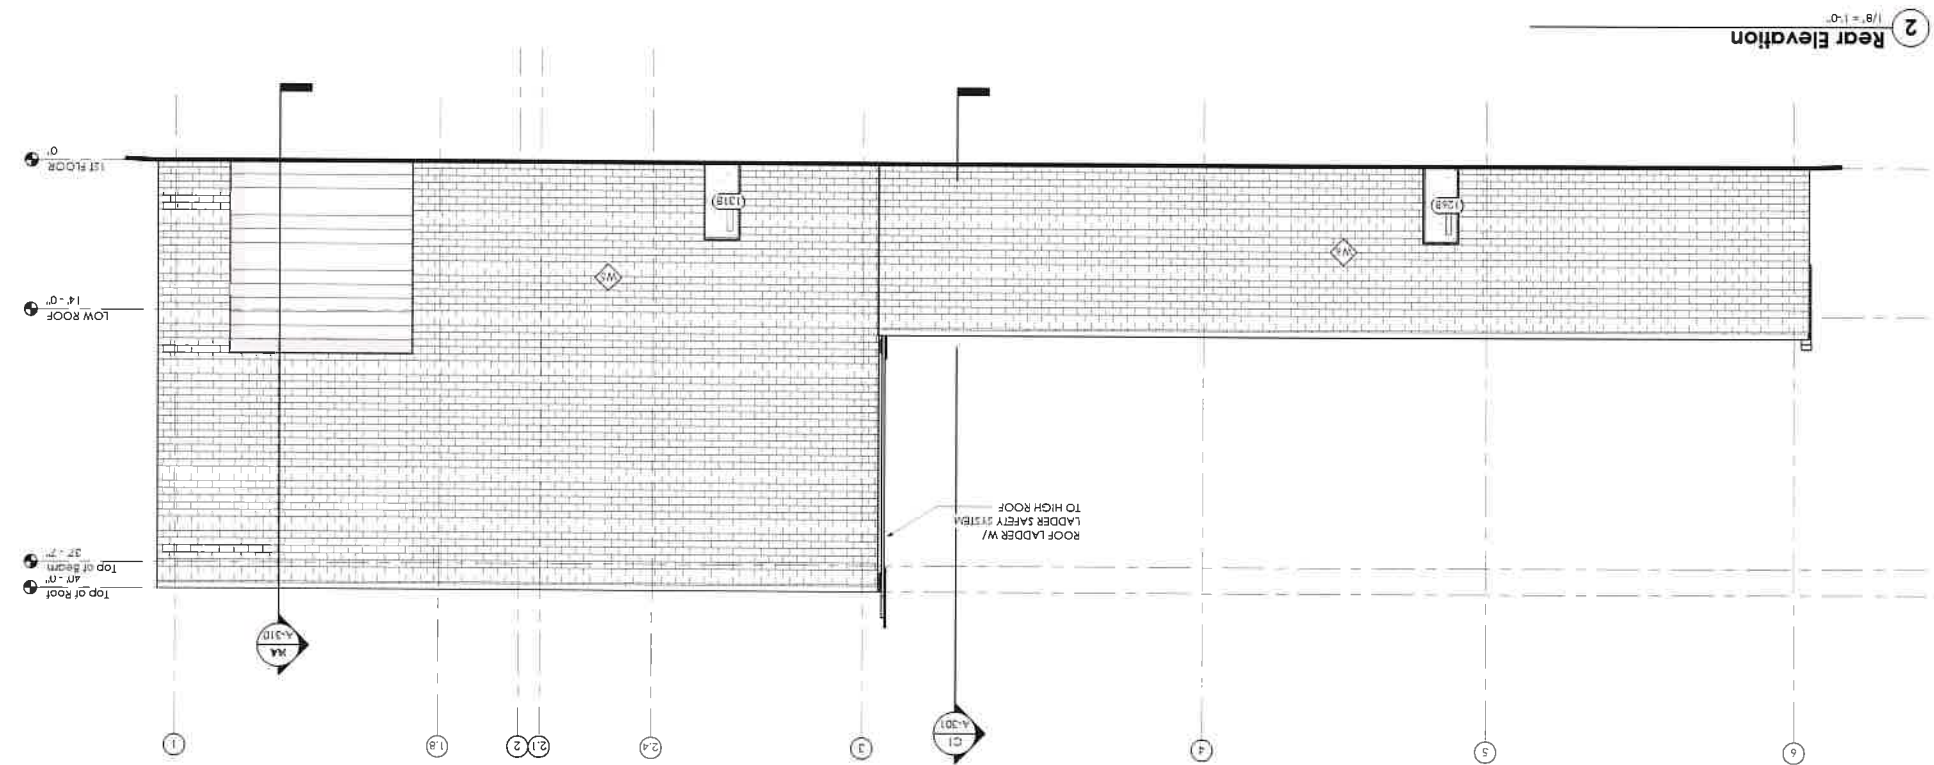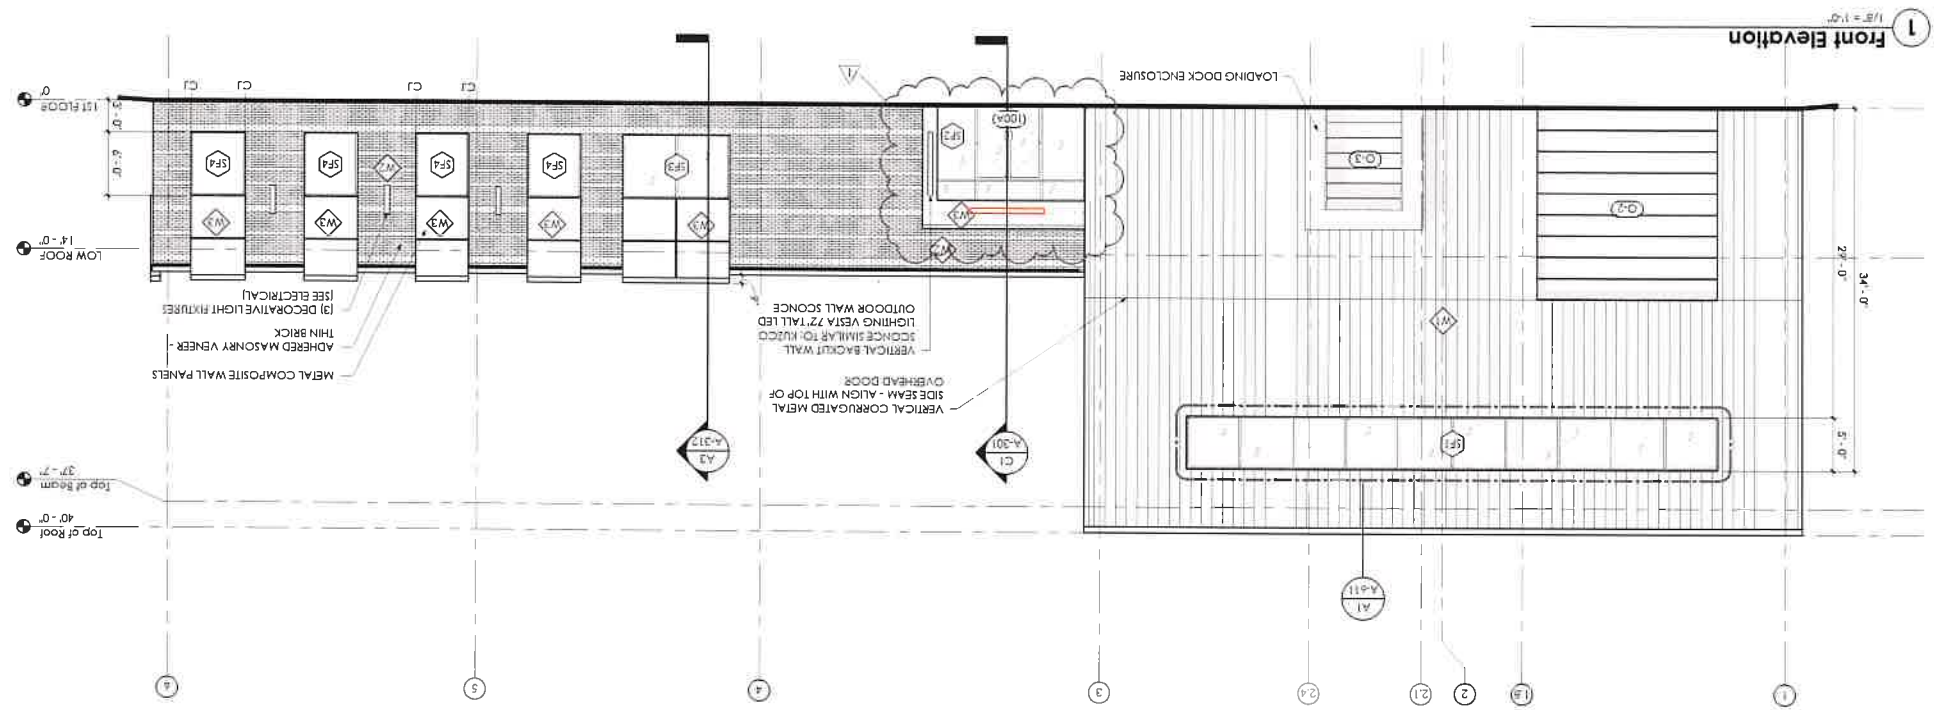

## General Notes

- A. REFER TO SHEET A-001 FOR GENERAL NOTES AND WALL TYPES
- B. ALL DIMENSIONS ARE TO THE FINISHED FACE OF SURFACES UNLESS OTHERWISE NOTED
- C. THE CONTRACTOR IS NOT TO SCALE DRAWINGS OR DETAILS

## Drawing Notes

ZETON US PROPERTIES, INC.  
115 OAKHURST STREET, LOCKPORT NY

ELLEV8  
ARCHITECTURE





JOSE LAXE PHOTO HOOD, STATE 500 | BUFFALO, NY 14219  
(716) 827-8000 | (716) 826-7958 fax  
www.jlaxe.com

|                |            |
|----------------|------------|
| PROJECT NUMBER | 22J1-01106 |
| DATE           | 04/28/2021 |
| DRAWN BY       | NES        |
| DESIGNED BY    | NES/ALP    |
| CHECKED BY     | ALP        |
| APPROVED BY    | ALP        |
| SCALE:         | AS NOTED   |
| SHEET No.      | 1 OF 11    |
| A-201          |            |

[illegible]





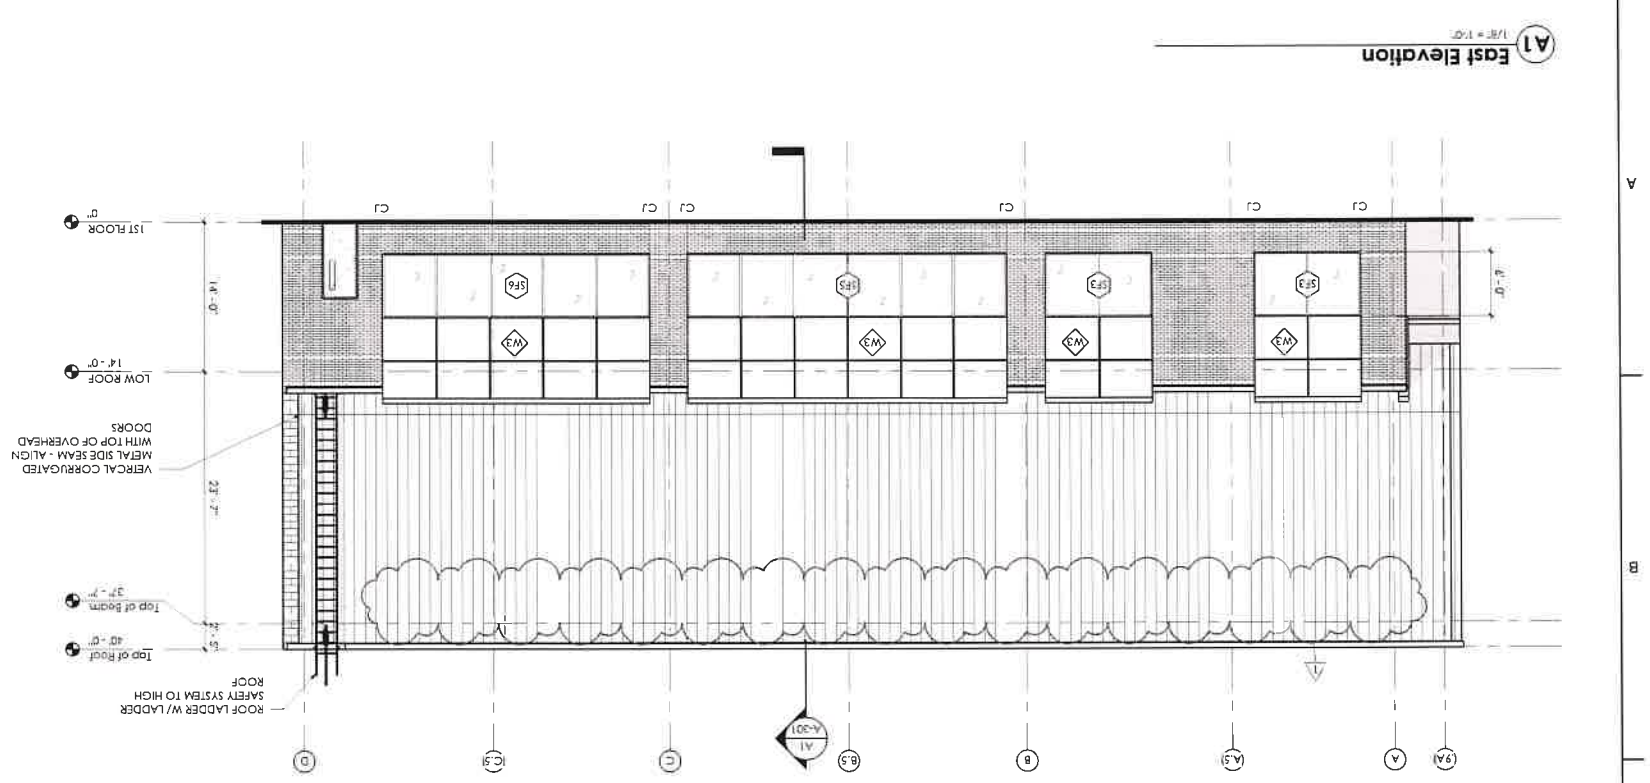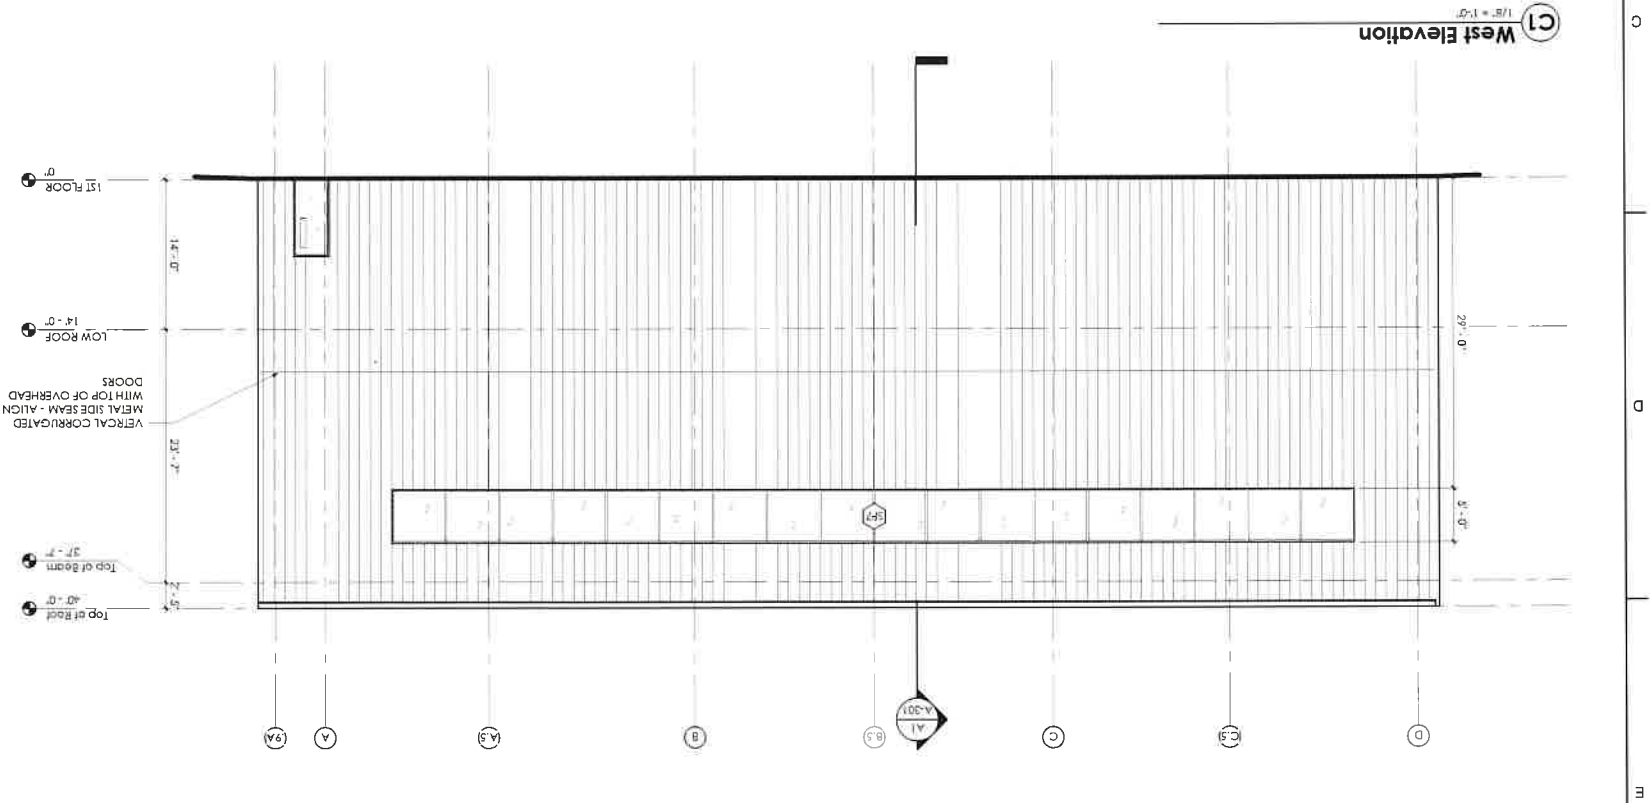

**General Notes**

A. REFER TO SHEET A-001 FOR GENERAL NOTES AND WALL TYPES.

B. ALL DIMENSIONS ARE TO THE FINISHED FACE OF SURFACES UNLESS OTHERWISE NOTED.

C. THE CONTRACTOR IS NOT TO SCALE DRAWINGS OR DETAILS.

**Drawing Notes**

**ZETON US PROPERTIES, INC.**  
**115 OAKHURST STREET, LOCKPORT NY**  
**EXTERIOR ELEVATIONS**

**ELEV 8**  
**ARCHITECTURE**

2556 Lake Shore Road, Suite 500 | Buffalo, NY 14219  
(716) 827-8000 | (716) 826-7528 fax  
www.nussbaumer.com

**NUSSBAUMER & CLARKE, INC.**  
ENGINEERS AND SURVEYORS  
EST. 1953

**REVISIONS**



| No. | DESCRIPTION            | DATE       |
|-----|------------------------|------------|
| 1   | (VE) VALUE ENGINEERING | 01/28/2024 |

**PROJECT NUMBER** 22-1-0106  
**DATE** 04/28/2023  
**DRAWN BY** NES  
**DESIGNED BY** NES/AJP  
**CHECKED BY** AJP  
**APPROVED BY** AJP  
**SCALE:** AS NOTED  
**SHEET No.** 8 OF 22  
**A-202**

UNAUTHORISED ALTERATION OR ADDITION TO THIS ENGINEERING DRAWING IS A VIOLATION OF SECTION 208, PROVISION 2 OF THE NEW YORK STATE EDUCATION LAW

REGISTERED ARCHITECT  
STATE OF NEW YORK  
J. PERKINS  
14219



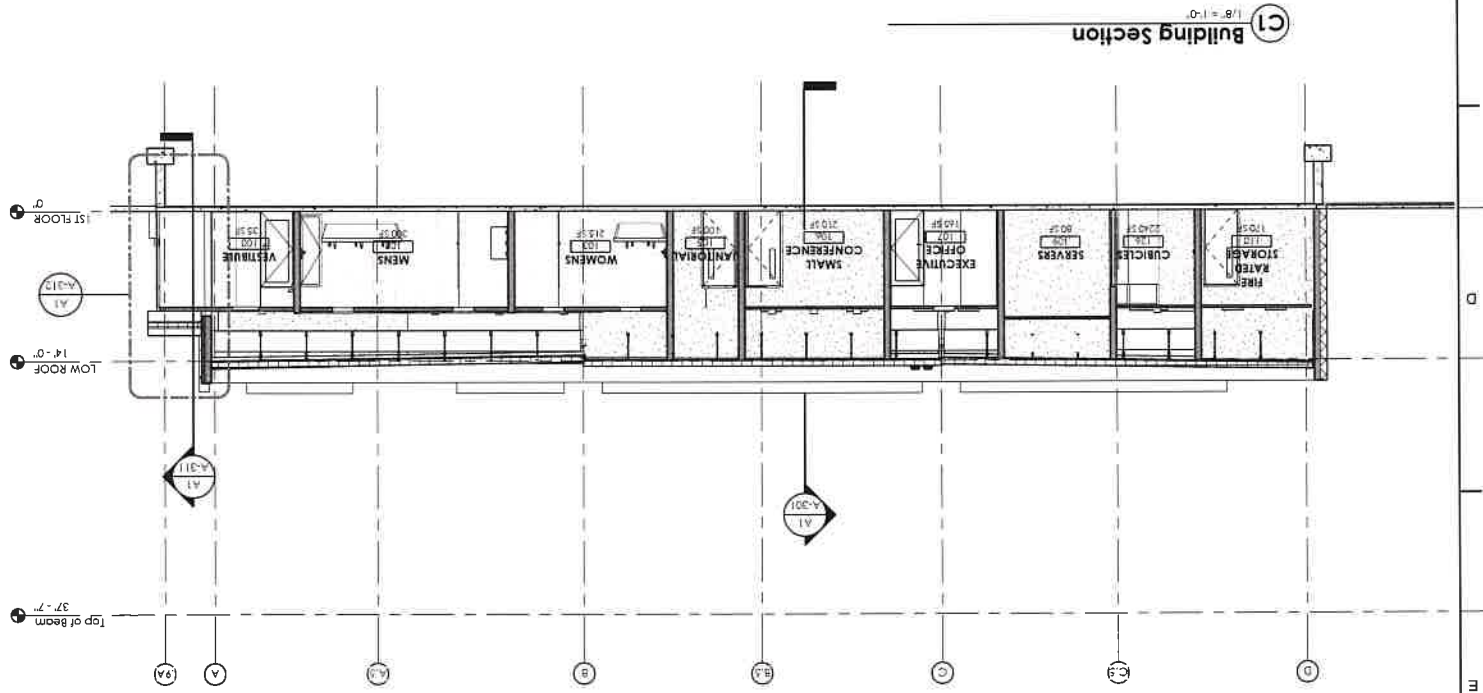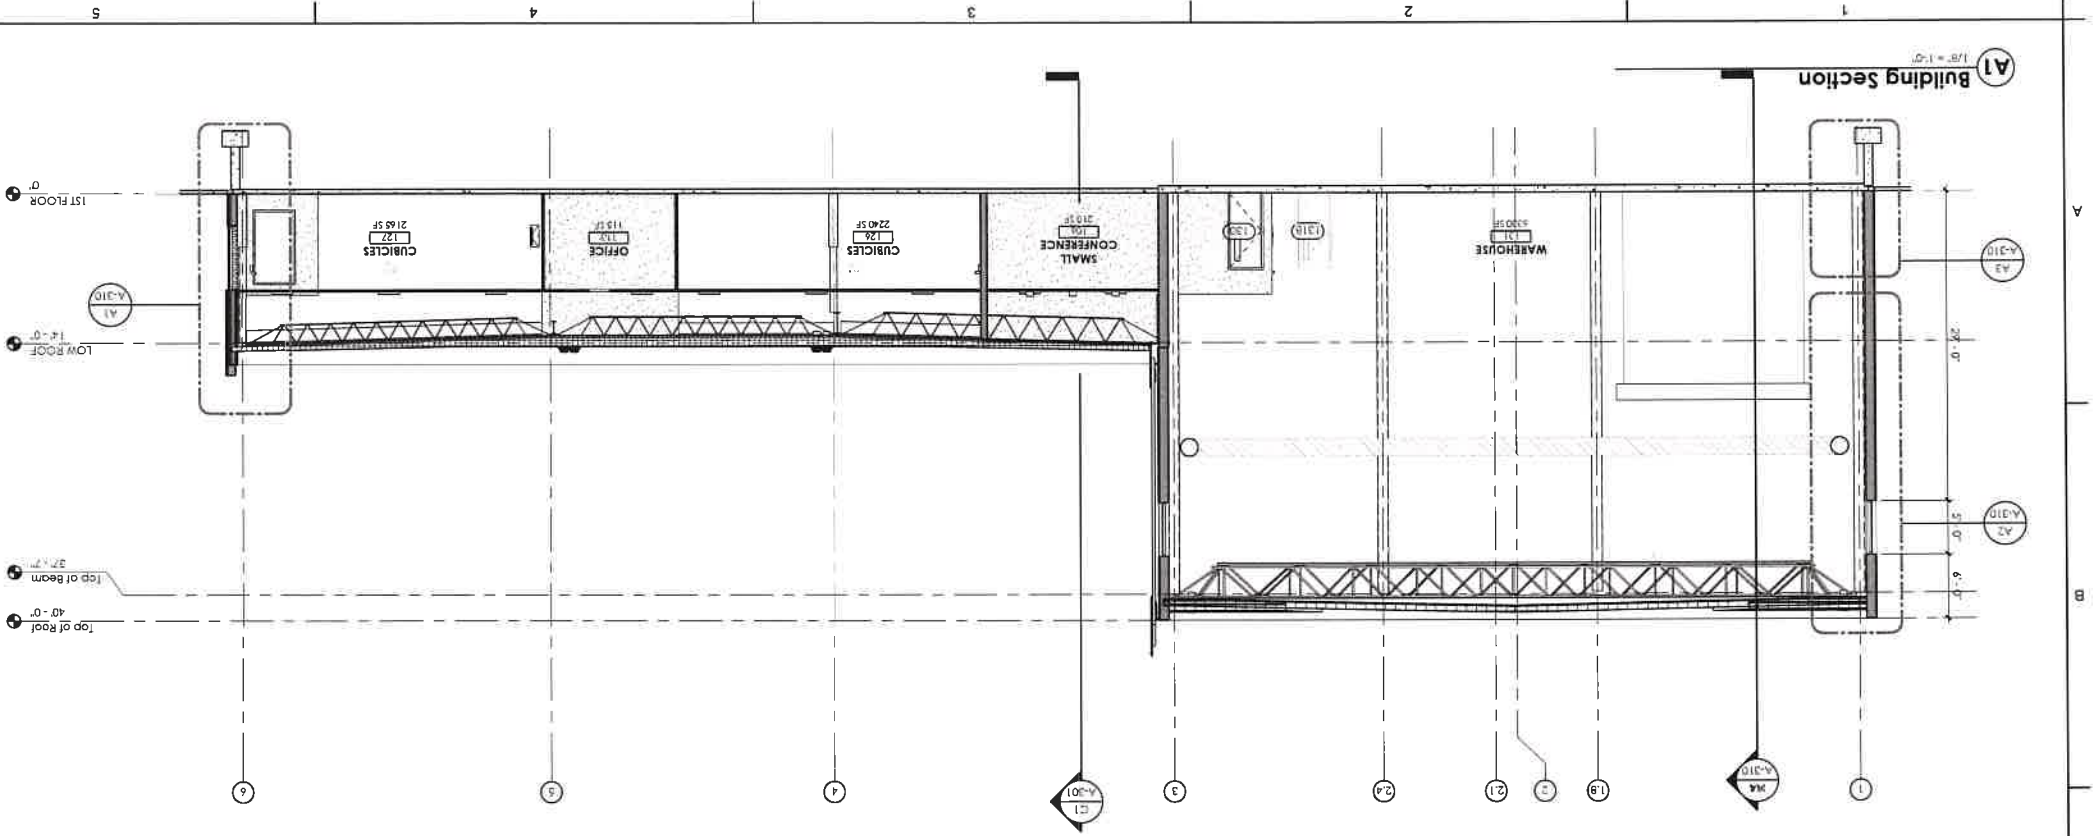

**A-301**

SHEET No. X OF XX  
SCALE: 1" = 1' INCH  
AS NOTED  
APPROVED BY: AJP  
CHECKED BY: AJP  
DESIGNED BY: NES/AJP  
DRAWN BY: NES  
DATE: 04/28/2023  
PROJECT NUMBER: 22J1-0106



| NO. | REVISION | DATE |
|-----|----------|------|
|     |          |      |
|     |          |      |
**ZETON US PROPERTIES, INC.**  
**115 OAKHURST STREET, LOCKPORT NY**  
**BUILDING SECTIONS**

**ELEV 8**  
ARCHITECTURE








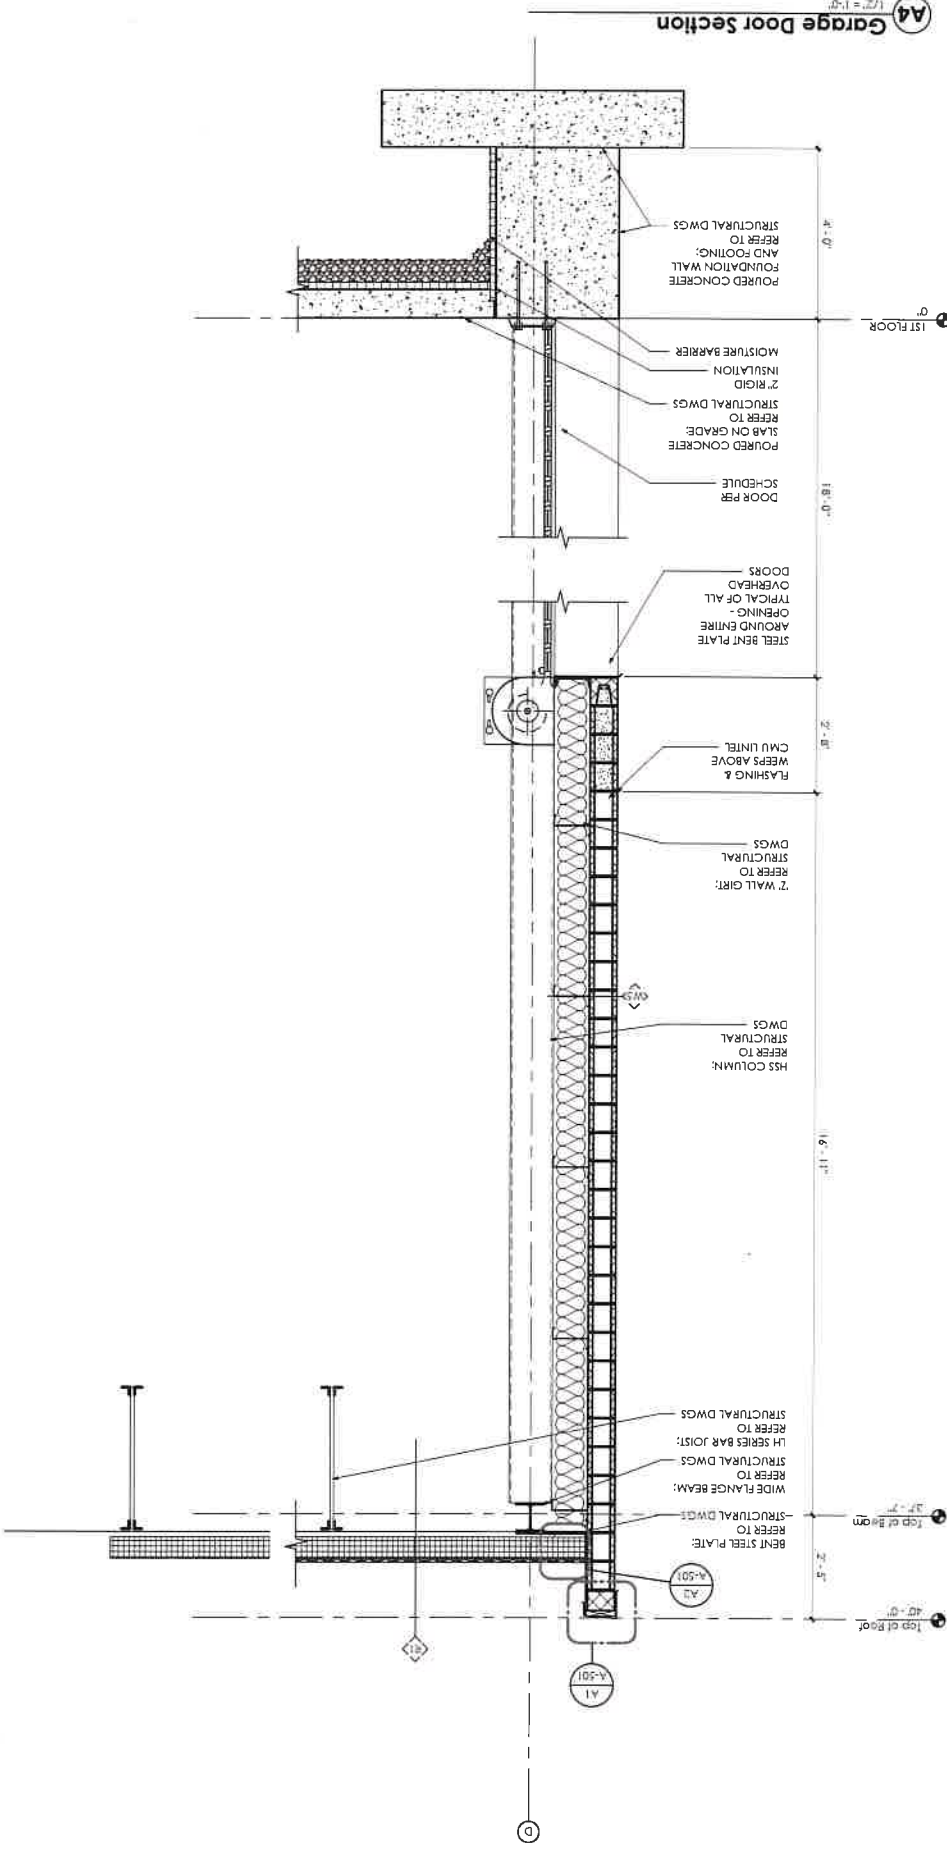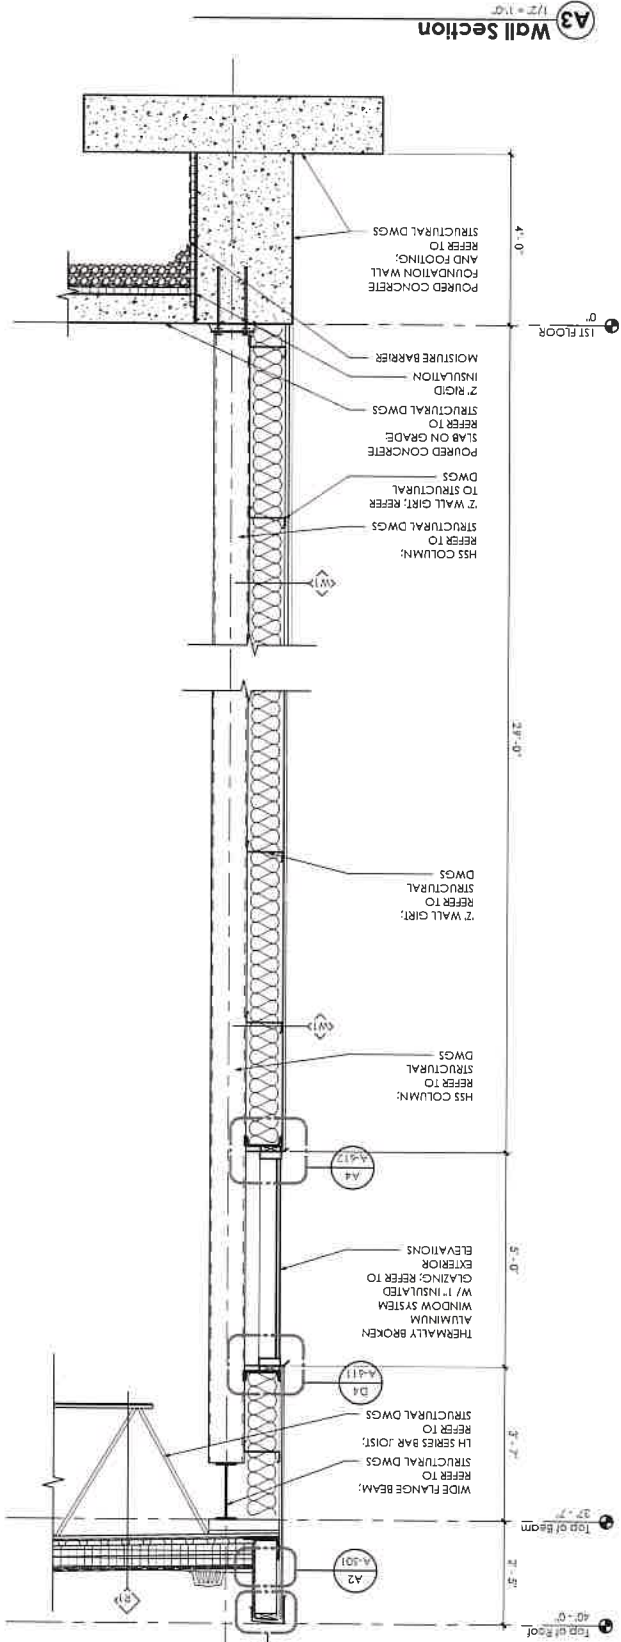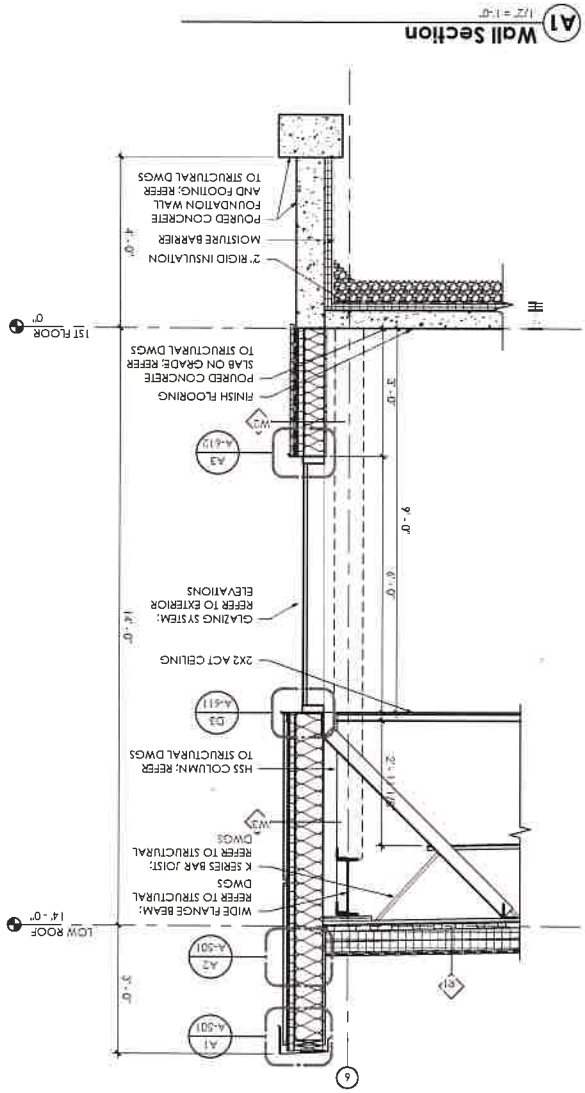

PROJECT NUMBER: 22-1-0106  
DATE: 04/28/2023  
DRAWN BY: NES  
DESIGNED BY: NES/AJP  
CHECKED BY: AJP  
APPROVED BY: AJP  
SCALE: AS NOTED  
SHEET No. 1 OF 11

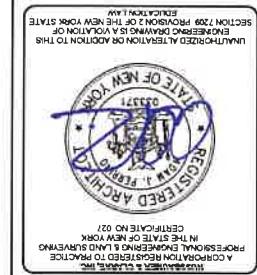


| NO. | DESCRIPTION | DATE |
|-----|-------------|------|
|     |             |      |
|     |             |      |
|     |             |      |
|     |             |      |
|     |             |      |

**ZETON US PROPERTIES, INC.**  
115 OAKHURST STREET, LOCKPORT NY  
WALL SECTIONS

**ELEV 8**  
ARCHITECTURE





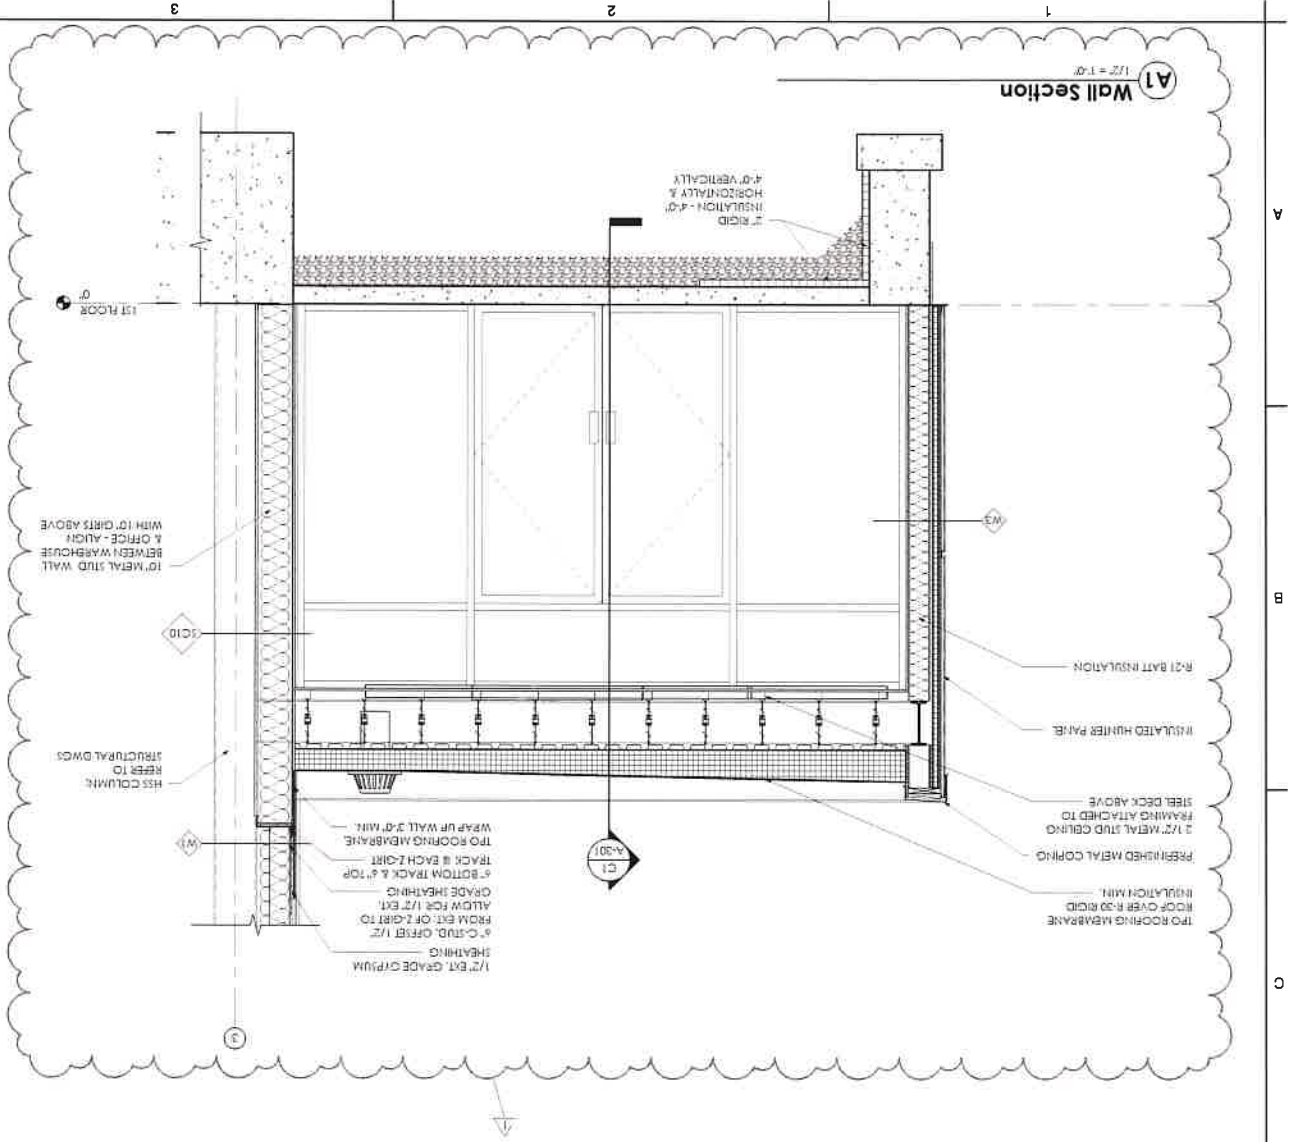

|                                        |                       |
|----------------------------------------|-----------------------|
| PROJECT NUMBER<br>22-1-01-06           |                       |
| DATE<br>07/17/23                       | DRAWN BY<br>Author    |
| DESIGNED BY<br>Designer                | CHECKED BY<br>Checker |
| APPROVED BY<br>Approver                |                       |
| SCALE:<br>AS NOTED                     |                       |
| SHEET No. <b>A-311</b><br>OF <b>XX</b> |                       |


UNAUTHORIZED ALTERATION OR ADDITION TO THIS  
SECTION 2009 PROVISION OF THE NEW YORK STATE  
ENGINEERING BOARD IS A VIOLATION OF  
NYS REGULATION 2009-10-10-06

**REGISTERED ARCHITECT**  
NYS REG. NO. 027  
NUSBAUMER & CLARKE INC.  
A CORPORATION INCORPORATED TO PRACTICE  
IN THE STATE OF NEW YORK  
RECEIVED NO. 027

|     |                           |            |
|-----|---------------------------|------------|
| NO. | REVISION                  | DATE       |
| 1   | (NYS) VALUE ENGINEERING 1 | 01-18-2024 |



**ZETON US PROPERTIES, INC.**  
**115 OAKHURST STREET, LOCKPORT NY**  
**WALL SECTIONS**

**ELEV 8**  
ARCHITECTURE

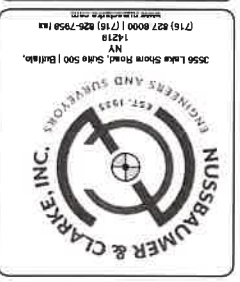





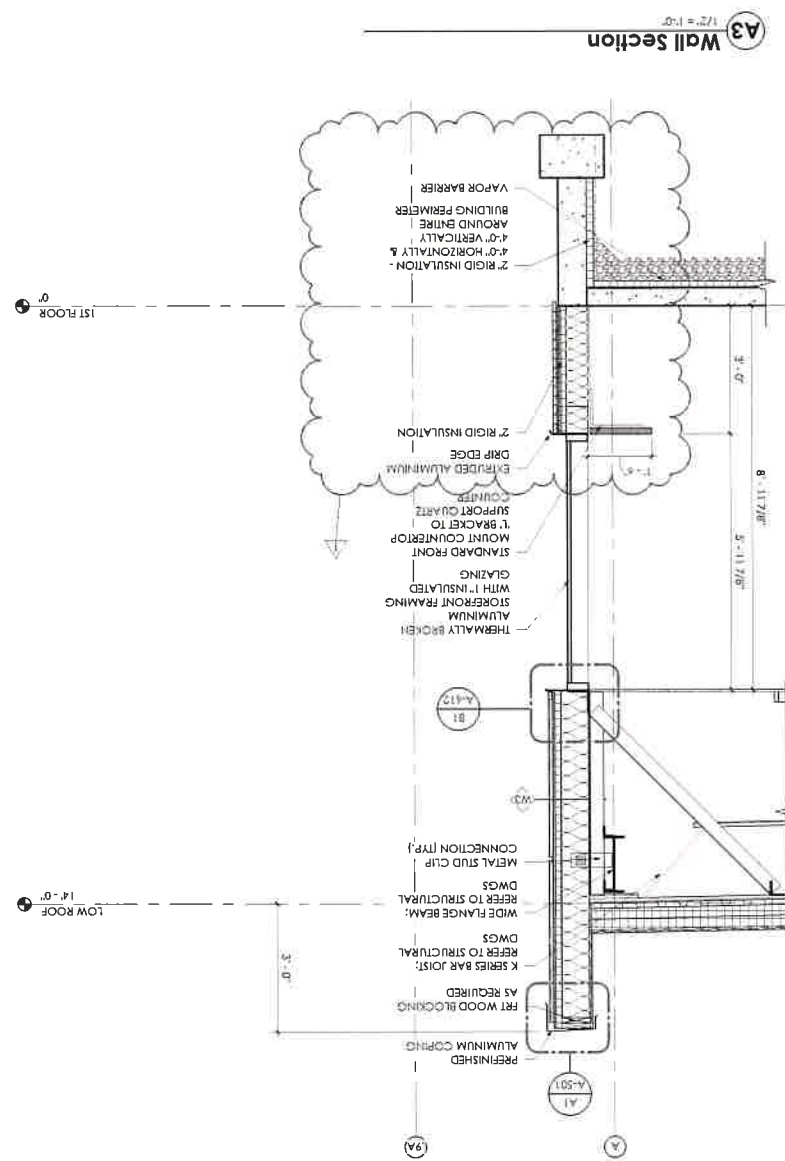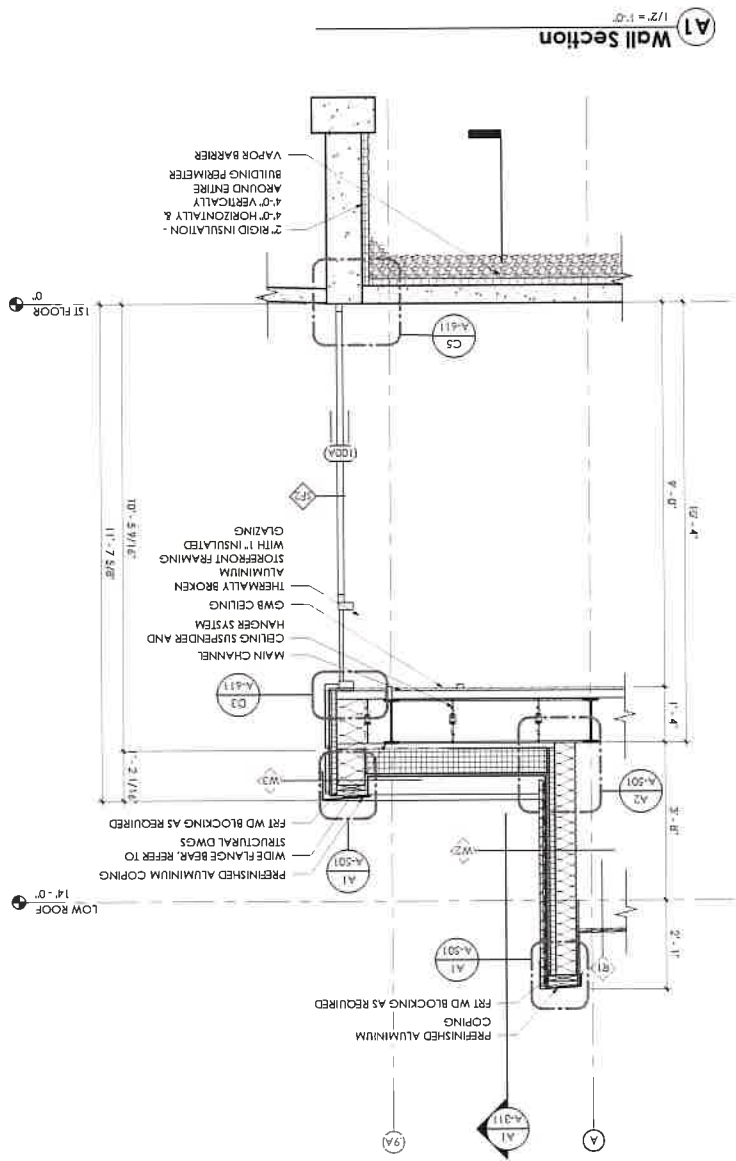

PROJECT NUMBER 2211-0106  
 DATE 07/24/23  
 DRAWN BY [Signature]  
 DESIGNED BY [Signature]  
 CHECKED BY [Signature]  
 APPROVED BY [Signature]  
 SCALE: AS NOTED  
 1" = 1' INCH  
 SHEET No. XX OF XX  
 A-312

UNAUTHORIZED ALTERATION OR ADDITION TO THIS ENGINEERING DRAWING IS A VIOLATION OF SECTION 2206, PROVISION 2 OF THE NEW YORK STATE EDUCATION LAW.  
 REGISTERED ARCHITECT  
 STATE OF NEW YORK  
 EXPIRATION DATE 03/31/24  
 PROJECT NO. 2211-0106  
 NUSSEBAUMER & CLARKE, INC.  
 A CORPORATION REGISTERED TO PRACTICE PROFESSIONAL ENGINEERING & LAND SURVEYING IN THE STATE OF NEW YORK  
 OFFICE NO. 027









| NO. | REVISIONS  | DATE       |
|-----|------------|------------|
| 1   | REVISION 1 | 01/29/2024 |

ZETON US PROPERTIES, INC.  
 115 OAKHURST STREET, LOCKPORT NY  
 WALL SECTIONS

ARCHITECTURE  
 ELEV8

3556 Lake Shore Road, Suite 500 | Buffalo, NY 14219  
 (716) 827-8000 | (716) 826-7958 fax  
 www.nussebaumer.com  
 NUSSEBAUMER & CLARKE, INC.  
 ENGINEERS AND SURVEYORS  
 EST. 1923



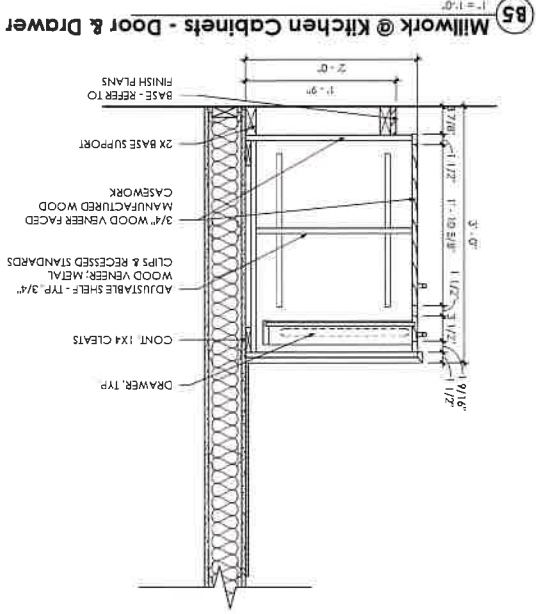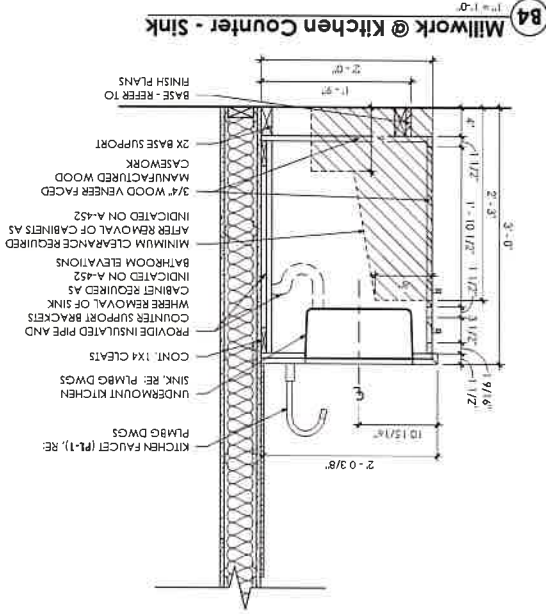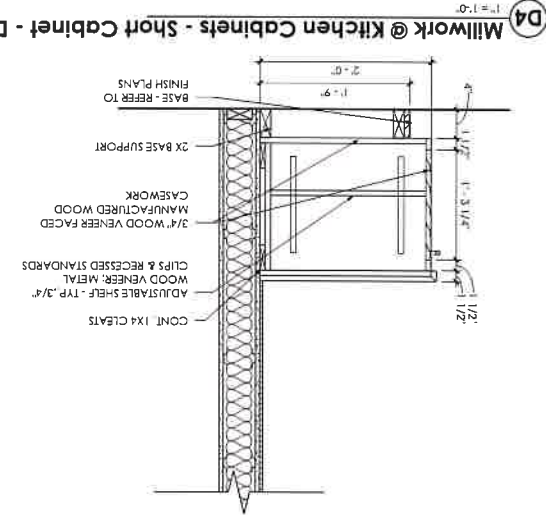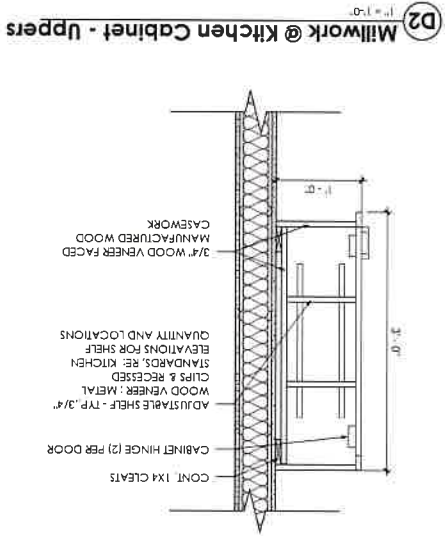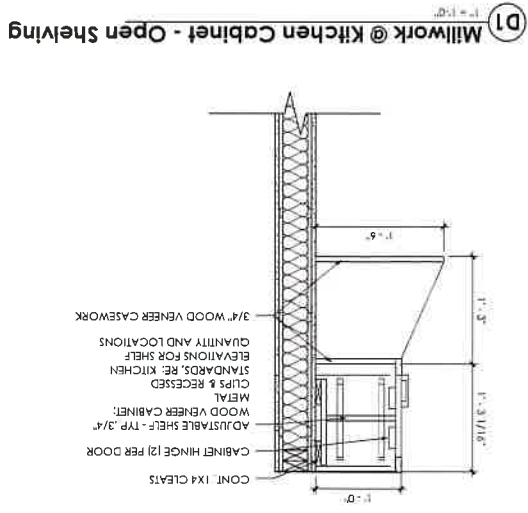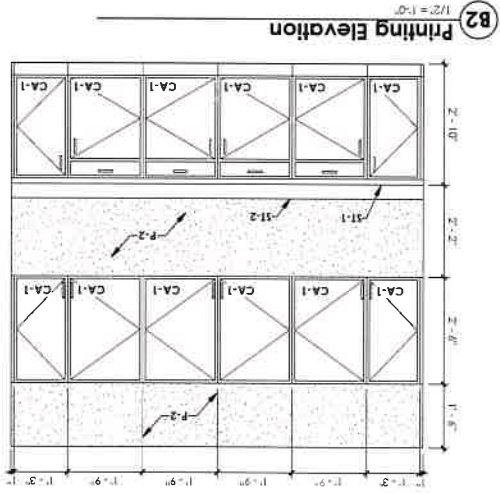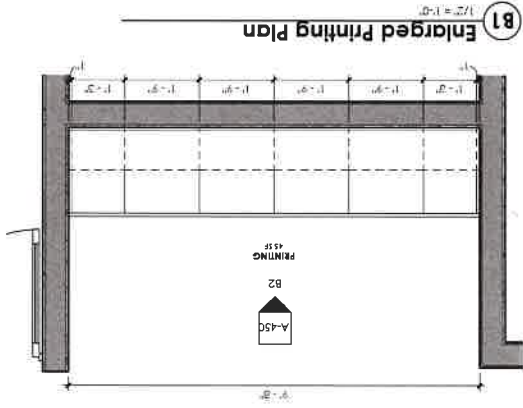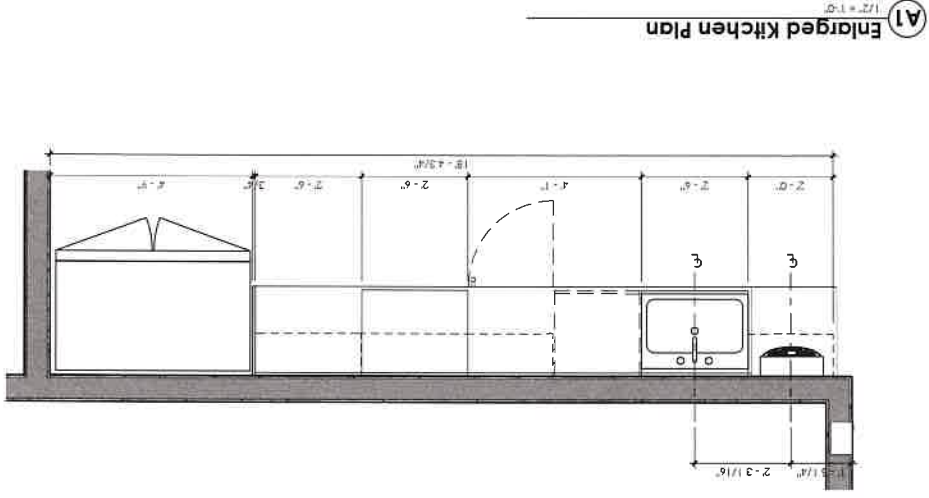

**Drawing Notes**

- CA-1 CABINET, WHITE OAK VENEER - INST DOORS/DRAWERS, BLACK  
DW-1 DISHWASHER, BOSCH, 800 SERIES DISHWASHER,  
MODEL SHPM6750N (STAINLESS STEEL)  
MW-1 MICROWAVE, PANASONIC, 1000 WATT - COMMERCIAL  
MICROWAVE OVEN, MODEL NE-1025  
P-2 WALL PAINT, WHITE, SHERWIN WILLIAMS - SNO-BOUND - SW 7004 -  
EGGSHELL (WALLS), SEMI-GLOSS (MILLWORK/TRIM)  
PL-8 BOTTLE FILLER, ELKAY - EZH2O BOTTLE FILLING STATION SURFACE  
MOUNT, FILTERED, NON-REFRIGERATED - MODEL ZWSM  
PL-9 SINK, KOHLER - VAULT 25 SINGLE BASIN TOP-MOUNT/UNDER-MOUNT  
18-GAUGE STAINLESS STEEL, KITCHEN SINK WITH SLEEKSHIELD -  
K-9822-1-NA  
PL-11 FAUCET, KOHLER - BELLEA 1.5 GPM SINGLE HOLE FULL-DOWN  
PRE-RINSE KITCHEN FAUCET, MODEL# K-29106-VS - VIBRANT  
STAINLESS  
REF-1 REFRIGERATOR, TRUE FOOD SERVICE EQUIPMENT, INC., I-SERIES;  
REACH-IN SOLID SWING DOOR REFRIGERATOR WITH  
HYDROCARBON REFRIGERANT - MODEL 48-IC  
REF-2 FREEZER, TRUE FOOD SERVICE EQUIPMENT, INC., UNDERCOUNTER;  
SOLID SWING DOOR STAINLESS STEEL BACK BAR COOLER WITH  
HYDROCARBON REFRIGERANT - MODEL 18-1-S-HC  
ST-1 COUNTERTOP, QUARTZ - CARRARA WHITE  
ST-2 COUNTERTOP, 4" BACKSPASH, QUARTZ - CARRARA WHITE  
TL-2 TILE, DALTILE - COHESION - RECTANGLE 12X24 - CO26

**A-450**

SHEET No. 1 OF 1

SCALE: AS NOTED

APPROVED BY: [Signature]

CHECKED BY: [Signature]

DESIGNED BY: [Signature]

DRAWN BY: [Signature]

DATE: 07/19/23

PROJECT NUMBER: 22-J1-0108

UNAUTHORIZED ALTERATION OR ADDITION TO THIS ENGINEERING DRAWING IS A VIOLATION OF THE PROFESSIONAL ENGINEERING AND SURVEYING ACT AND THE ENGINEERING COUNCIL OF THE STATE OF NEW YORK. A PROFESSIONAL ENGINEER OR SURVEYOR MUST SIGN AND SEAL THIS DRAWING TO BE VALID.

REGISTERED ARCHITECT  
NYS REG. NO. 053371  
NYS EXPIRATION DATE 12/31/2025  
NYS EXPIRATION DATE 12/31/2025  
NYS EXPIRATION DATE 12/31/2025

REVISIONS

| No. | DESCRIPTION       | DATE     |
|-----|-------------------|----------|
| 1   | ISSUED FOR PERMIT | 07/19/23 |

ZETON US PROPERTIES, INC.  
115 OAKHURST STREET, LOCKPORT NY  
ENLARGED KITCHEN PLAN, INTERIOR  
ELEVATION & MILLWORK DETAILS
















**ELEV8** ARCHITECTURE

2556 Lake Shore Road, Suite 500 | Buffalo, NY 14218  
(716) 827-4000 | (716) 426-7956 fax  
www.elev8arch.com

NUSSBAUMER & CLARKE, INC.  
ENGINEERS, ARCHITECTS, INTERIORS  
EST. 1951





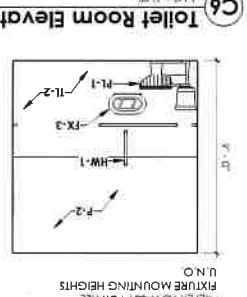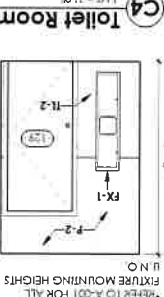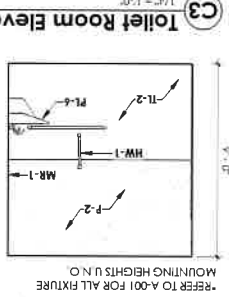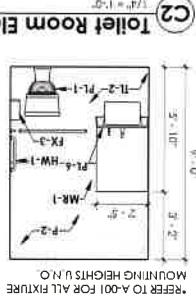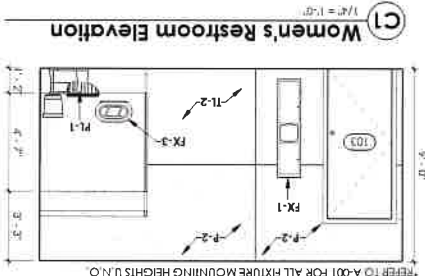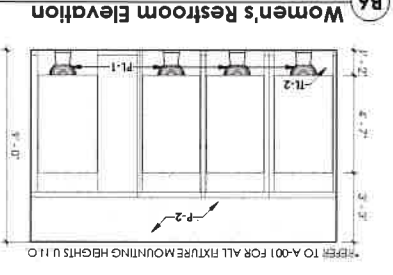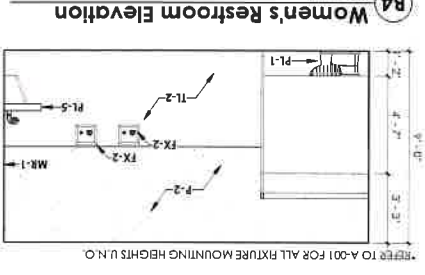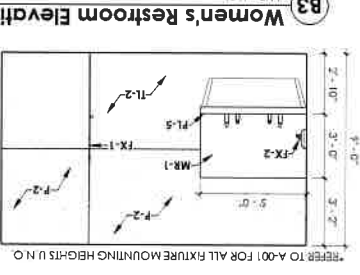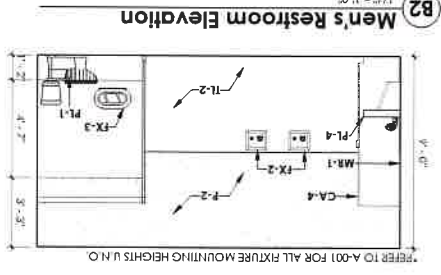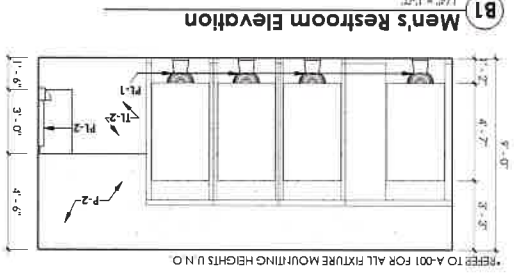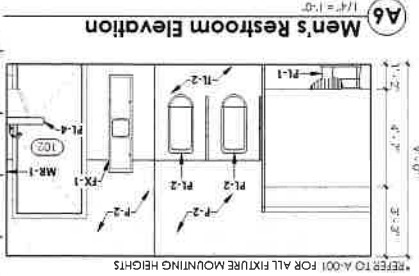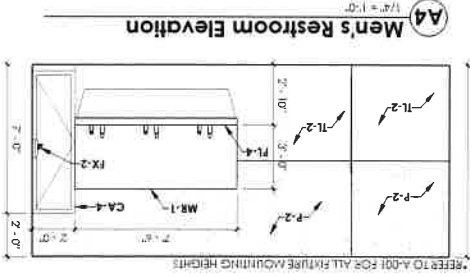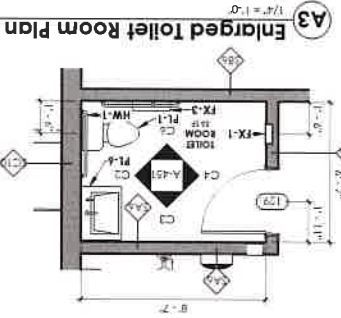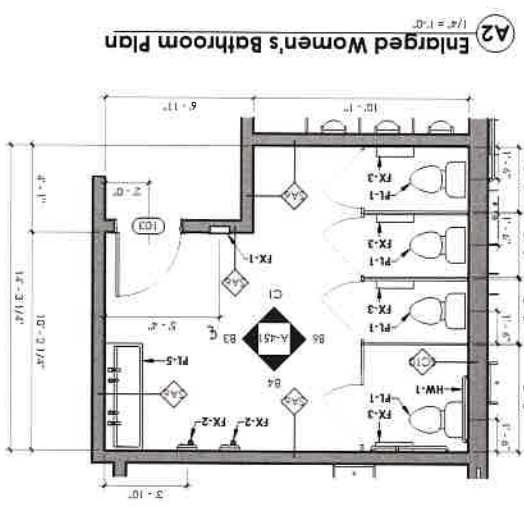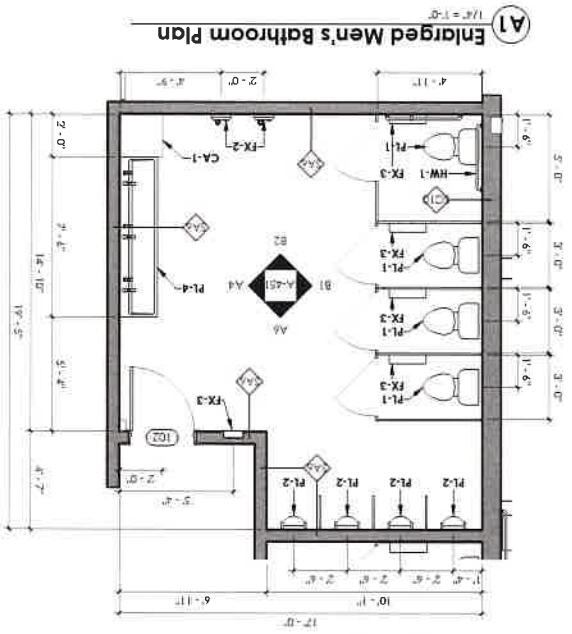

- Drawing Notes**
- CA-1 CABINET, WHITE OAK VENEER - INSERT DOORS/DRAWERS, BLACK MATTE HARDWARE
  - CA-4 LINEN CABINET, PAINTED LIGHT GRAY
  - FX-1 PAPER TOWEL DISPENSER
  - FX-2 ELECTRIC HAND DRYER
  - FX-3 TOILET PAPER DISPENSE
  - HW-1 GRAB BAR, DELTA CONTINGUOUS CONCEALED SCREW
  - MR-1 ADA-COMPLIANT DECORATIVE GRAB BAR - STAINLESS
  - P-2 BATHROOM MIRROR, REFER TO ELEVATIONS FOR SIZE
  - P-2 WALL PAINT, WHITE, SEMI-GLOSS (MILWORK/7814)
  - PL-1 TOILET, AMERICAN STANDARD - MADIRA - TOP SEUD ELONGATED BOWL & MADIRA - CHAIR HEIGHT EVERCLEAN BOWL WITH BEFAN LUGS FOR ADA (WHITE)
  - PL-2 URINAL, AMERICAN STANDARD - WASHBROOK WALL HUNG URINAL UNIVERSAL URINAL WITH 3/4" TOP SPUD - 6590001 02 (WHITE)
  - PL-4 BATHROOM SINK, BRADLEY - VERGE COMMERCIAL HAND WASH SINK, LVA SERIES, THREE STATION - SKU: C3066103
  - PL-5 BATHROOM SINK, BRADLEY - VERGE COMMERCIAL HAND WASH SINK, LVA SERIES, TWO STATION - SKU: C3066102
  - PL-6 BATHROOM SINK, BRADLEY - VERGE COMMERCIAL HAND WASH SINK, LVA SERIES, ONE STATION - SKU: C3066101
  - TL-2 TILE, DALTILE - COHESION - RECTANGLE 12X24 - CO26

**REVISIONS**

| NO | DESCRIPTION | DATE       |
|----|-------------|------------|
| 1  | ISSUE       | 02/28/2024 |

**PROJECT NUMBER** 22-1-0106

**DATE** 04/28/2023

**DRAWN BY** NES

**DESIGNED BY** NES/AJP

**CHECKED BY** NES

**APPROVED BY** NES

**SCALE:** 1" = 1' 0"

**SHEET NO** 1 OF 1

**A-451**

**ZETON US PROPERTIES, INC.**

**115 OAKHURST STREET, LOCKPORT NY**

**ENLARGED BATHROOM PLANS & INTERIOR ELEVATIONS**

**ARCHITECTURE**

**ELEV8**

7161 827 4000 / (716) 826-7956 fax

1419

2006 Lake Shore Road, Suite 500 | Buffalo, NY

**NUSSBAUMER & CLARKE INC.**

EST. 1938

ENGINEERS AND SURVEYORS















2556 Lake Shore Plaza, Suite 500 | Building  
14219  
NY  
(716) 827-8000 (716) 826-7208 fax  
www.elev8arch.com













ELEV8  
ARCHITECTURE

ZETON US PROPERTIES, INC.  
115 OAKHURST STREET, LOCKPORT NY  
EXTERIOR STOREFRONT ELEVATIONS &  
DETAILS








| REVISIONS                              |
|----------------------------------------|
| DATE DESCRIPTION                       |
| 1 01/26/2024 (REV) VALUE ENGINEERING 1 |

MISSBAUMER & CLARKE, INC.  
A COMPANY REGISTERED TO PRACTICE  
PROFESSIONAL ENGINEERING & LAND SURVEYING  
IN THE STATE OF NEW YORK  
CERTIFICATE NO. 027  
REGISTERED ARCHITECT  
033371  
STATE OF NEW YORK

PROJECT NUMBER 22J1-0108  
DATE 07/26/2023  
DRAWN BY NES  
DESIGNED BY NES/AJP  
CHECKED BY AJP  
APPROVED BY AS NOTED  
SCALE: 1" = 1'-0"  
SHEET NO. 1 OF 22  
A-611

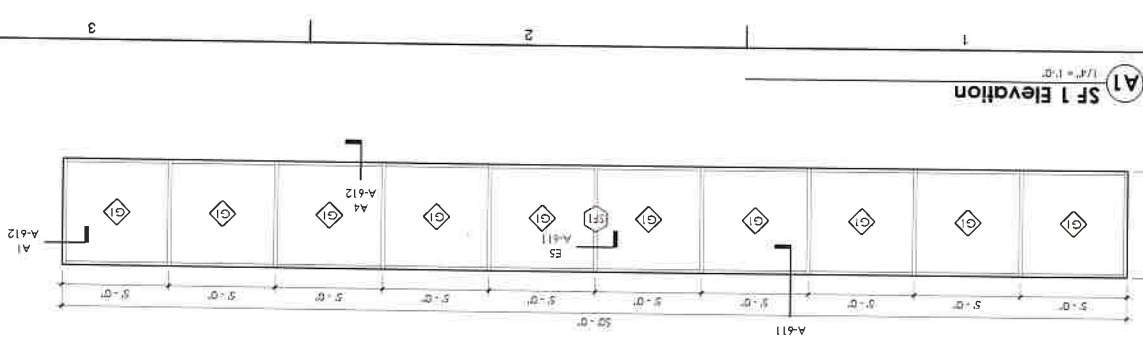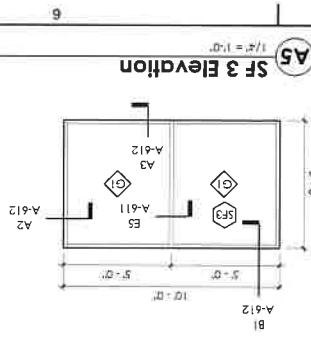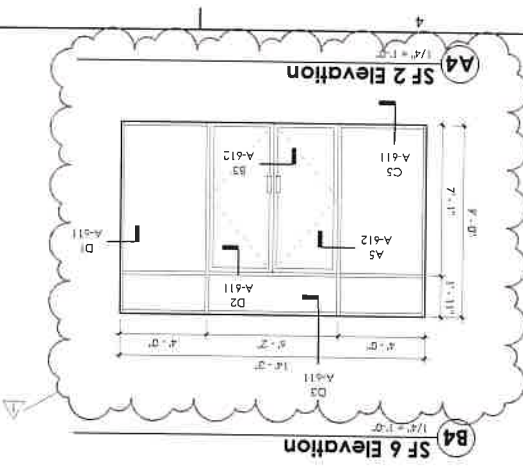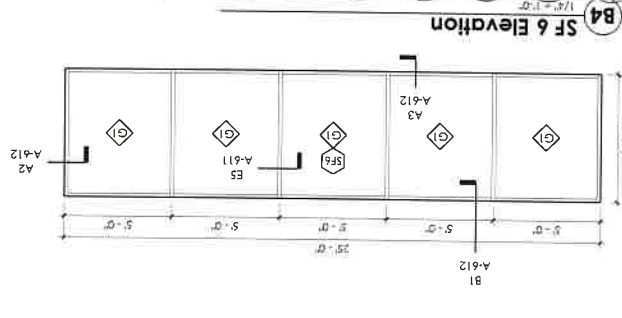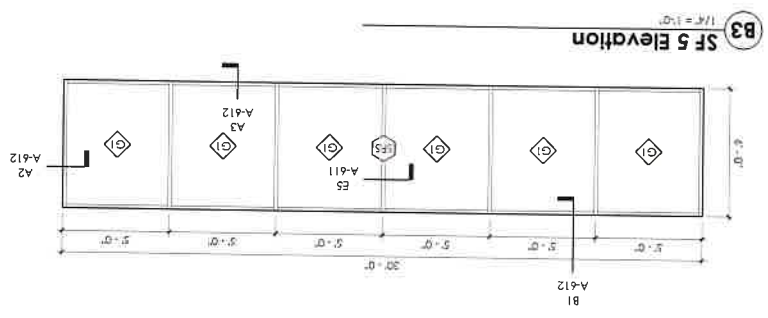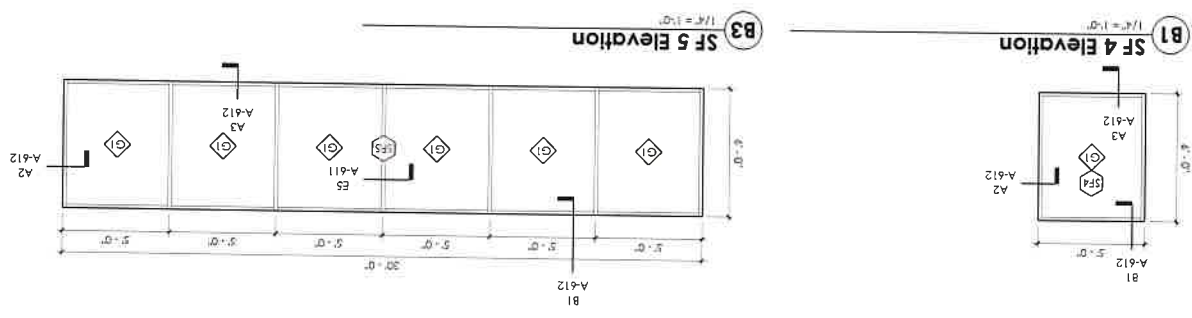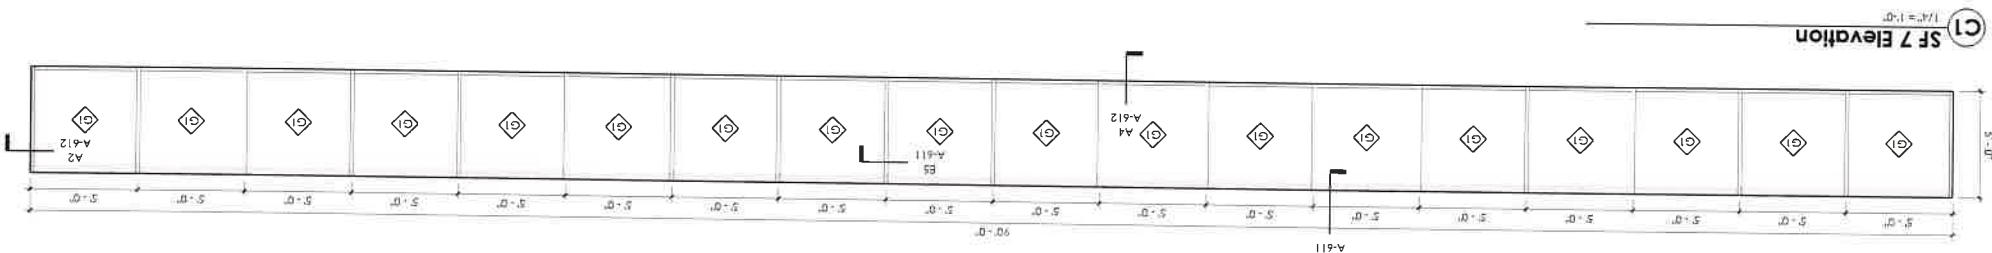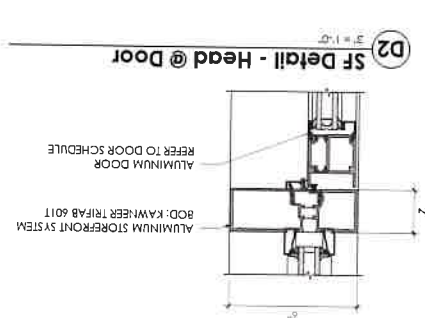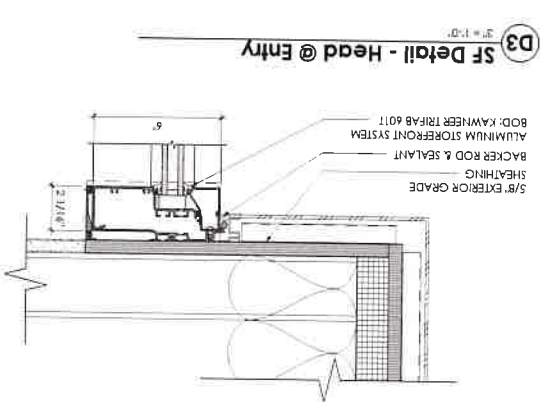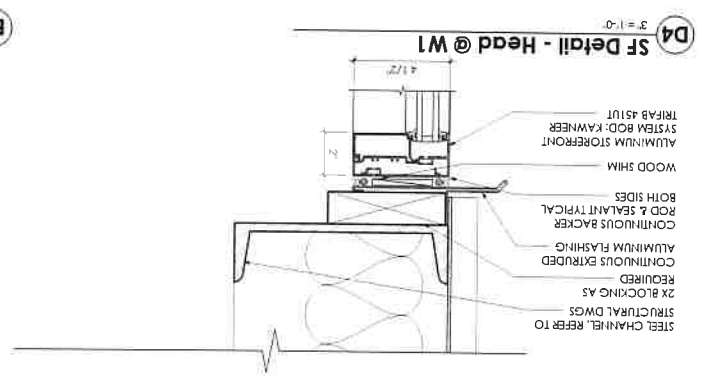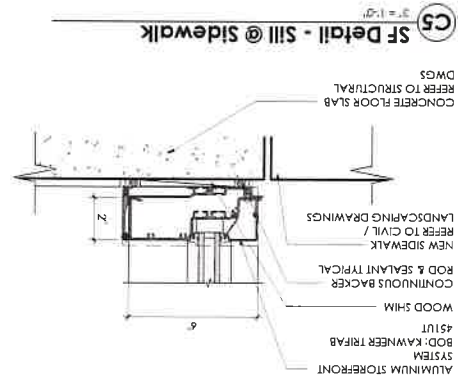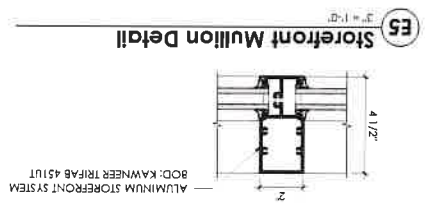



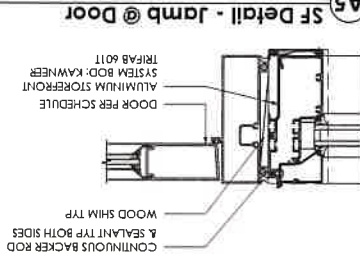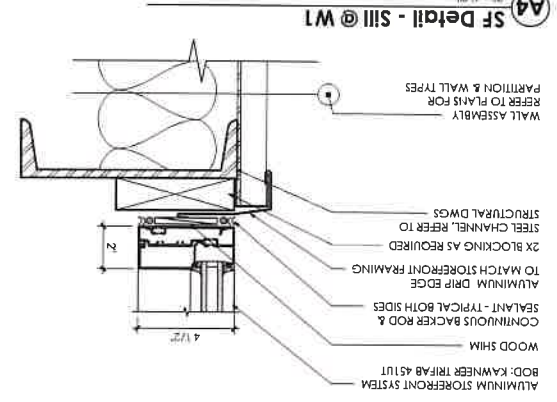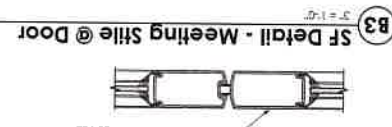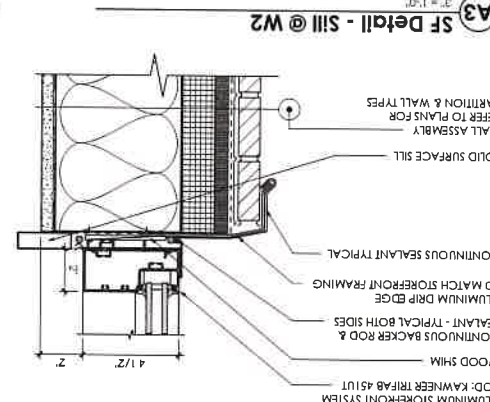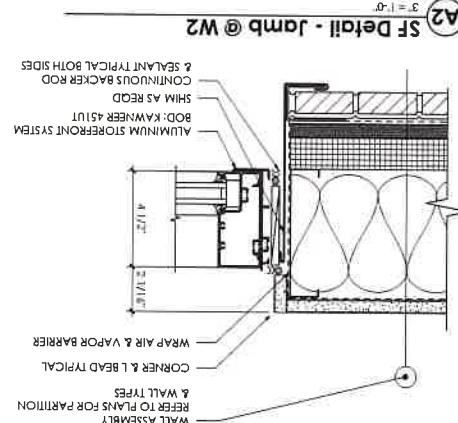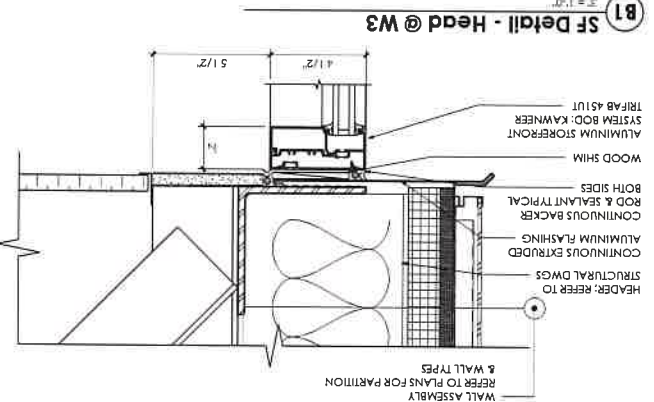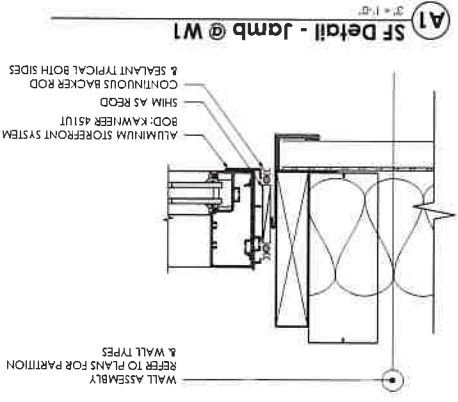

**REVISIONS**

| NO. | DESCRIPTION | DATE |
|-----|-------------|------|
|     |             |      |
|     |             |      |
**PROJECT NUMBER** 22J-0108  
**DATE** 07/25/23  
**DRAWN BY** Designer  
**CHECKED BY** Approver  
**APPROVED BY** AS NOTED  
**SCALE:** 1" = 1' INCH  
**SHEET No** A-612  
**OF** XX

**UNLICENSED ARCHITECT**  
 A PROFESSIONAL SEALING IS A VIOLATION OF  
 SECTION 7208, EDUCATION LAW  
 IN THE STATE OF NEW YORK  
 CERTIFICATE NO. 827  
 NUSSEBAUMER & CLARKE, INC.  
 14218  
 3556 Lake Shore Road, Suite 500 | Buffalo,  
 NY 14218  
 (716) 877-0000 | (716) 826-7958 fax  
 www.nussebauma.com


**REGISTERED ARCHITECT**  
 STATE OF NEW YORK  
 033371  
 NUSSEBAUMER & CLARKE, INC.  
 14218  
 3556 Lake Shore Road, Suite 500 | Buffalo,  
 NY 14218  
 (716) 877-0000 | (716) 826-7958 fax  
 www.nussebauma.com

**115 OAKHURST STREET, LOCKPORT NY**  
**ZETON US PROPERTIES, INC.**  
**EXTERIOR STOREFRONT DETAILS**

**ELEV 8**  
**ARCHITECTURE**





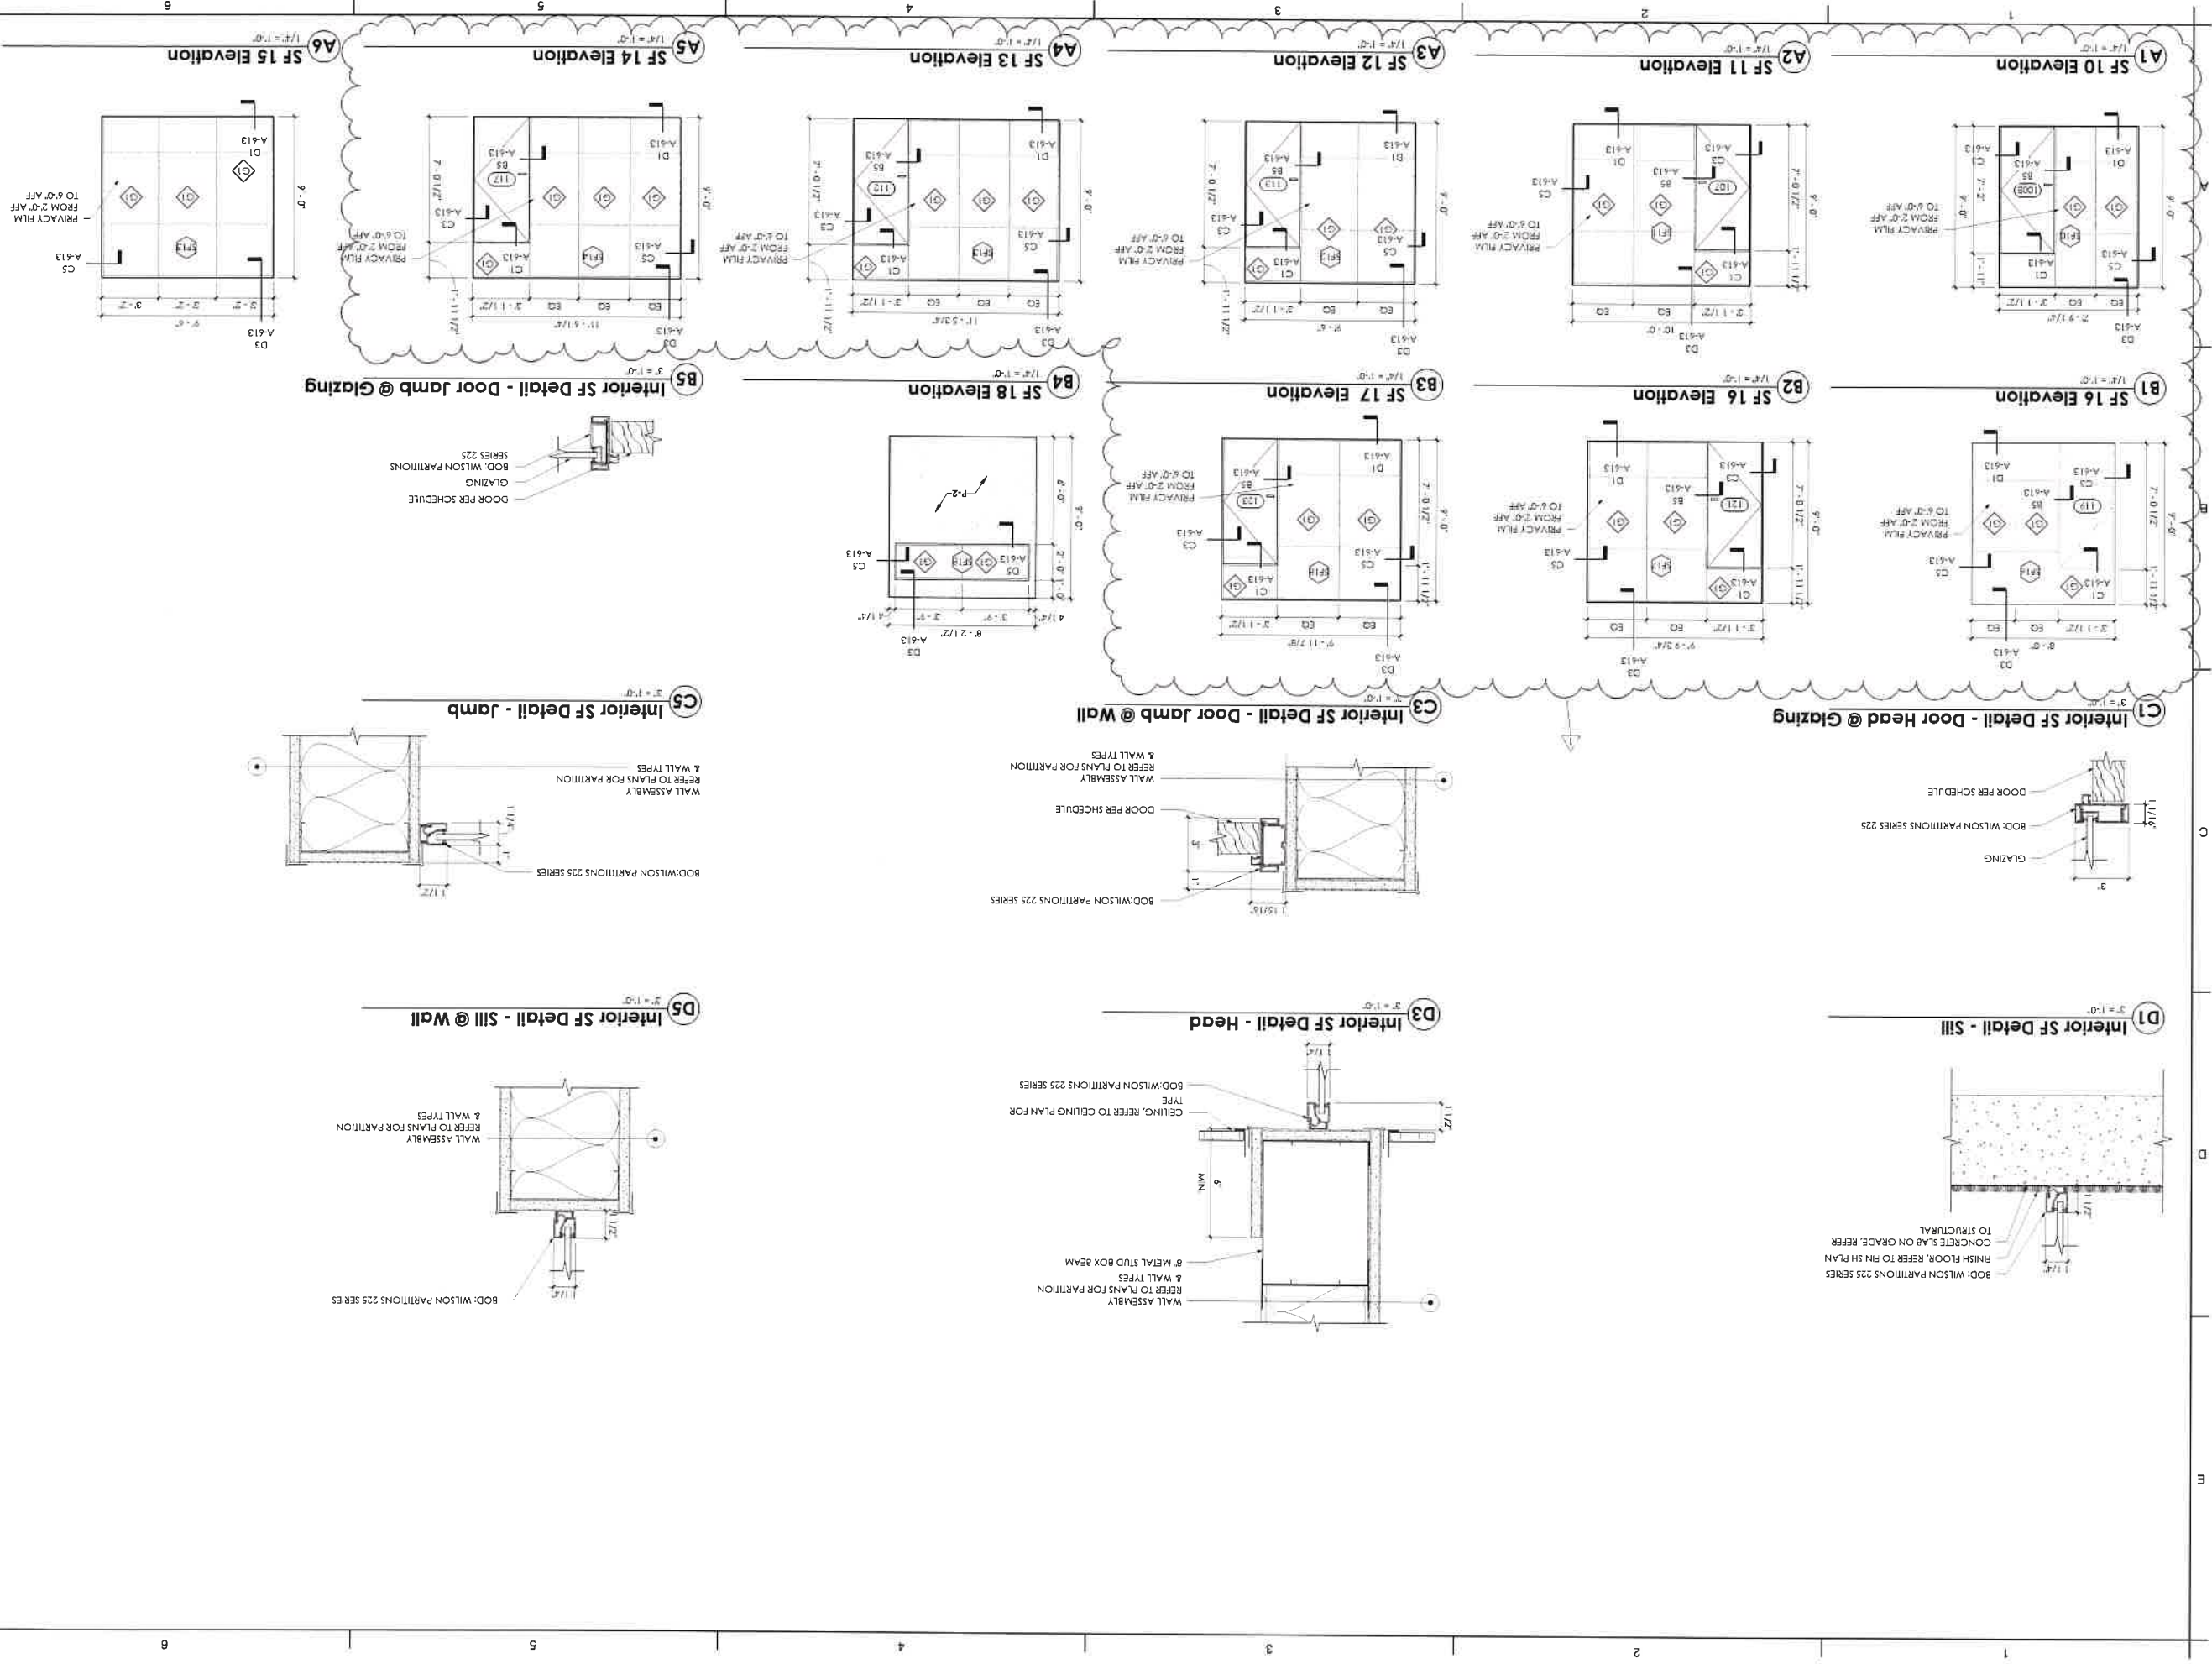

PROJECT NUMBER

22J1-0106

DATE

04/28/2023

DRAWN BY

NES

DESIGNED BY

NES/AJP

CHECKED BY

AJP

APPROVED BY

AJP

SCALE:

AS NOTED

SHEET NO.

OF

A-613

UNAPPROVED ALTERNATION OR ADDITION TO THIS SECTION VIOLATES THE PROFESSIONAL SEAL AND SIGNATURE OF THE ARCHITECT IN THE STATE OF NEW YORK. A PROFESSIONAL ENGINEER OR ARCHITECT MUST SIGN AND SEAL ANY CHANGES TO THIS DRAWING.

REGISTERED ARCHITECT

STATE OF NEW YORK

023571

REVISIONS

| NO. | DESCRIPTION               | DATE       |
|-----|---------------------------|------------|
| 1   | (REV) VALUE ENGINEERING 1 | 01/29/2024 |

ZETON US PROPERTIES, INC.

115 OAKHURST STREET, LOCKPORT NY

INTERIOR STOREFRONT ELEVATIONS & DETAILS

ELEV 8

ARCHITECTURE

2556 Lake Shore Road, Suite 500 | Buffalo, NY 14219

(716) 877-9900 | (716) 876-7958 FAX

www.nussbaumer.com


EST. 1953

ENGINEERS AND SURVEYORS

NUSSBAUMER & CLARKE, INC.



A1 First Floor Finish Plan

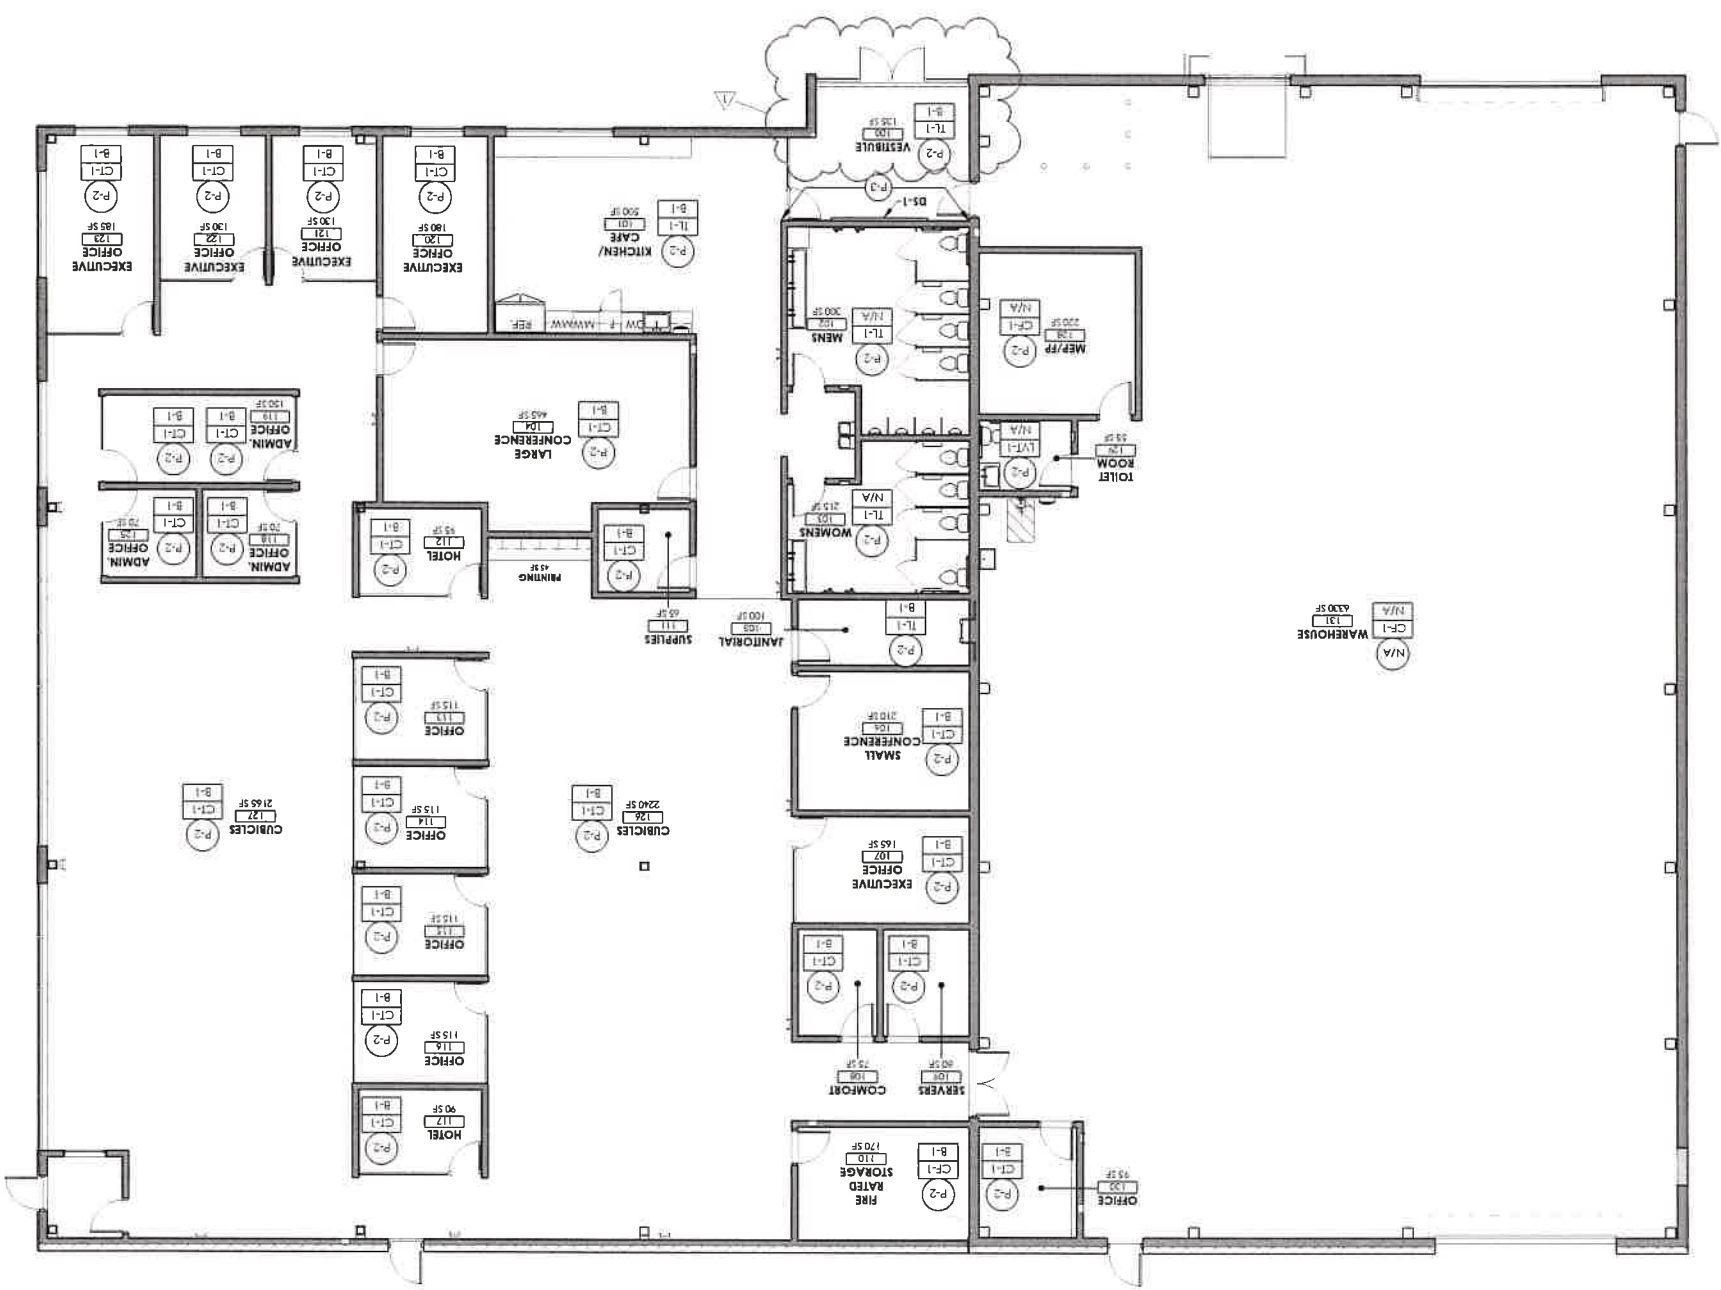

Drawing Notes

DS-1 BLACK ALUMINUM DIMENSIONAL LETTER SIGNAGE, BLUE HALO  
BACKLIGHT

Finish Symbol Legend

- FLOOR FINISH
- FLOOR FINISH
- WALL FINISH
- GENERAL WALL FINISH
- WALL FINISH TO EXTERIUS

Finish Plan Legend

- CARPET TILE (CPT)
- LUXURY VINYL TILE (LVT)

Finish Schedule Legend

- WALLS:
- TL-1 MANUFACTURER: DARTILE  
STYLE: COHESION 24" X 24" X 3/8"  
COLOR: SNOWBOUND  
FINISH: EGGSHELL (WALLS), SEMI-GLOSS  
PATTERN: NONE  
NOTES: FINAL COLOR SELECTION TBD BY OWNER
- TL-2 MANUFACTURER: SHERWIN WILLIAMS  
STYLE: COHESION 12" X 24" X 3/8"  
COLOR: TPA-5  
FINISH: EGGSHELL (WALLS), SEMI-GLOSS  
PATTERN: NONE  
NOTES: FINAL COLOR SELECTION TBD BY OWNER
- CT-1 MANUFACTURER: INTERFACE  
STYLE: AGLOW  
COLOR: 107250 IRON AZURE  
PATTERN: NONE  
NOTES: FINAL COLOR SELECTION TBD BY OWNER  
FINISH: TO BE SELECTED DURING SUBMITTAL
- CF-1 EXPOSED CONCRETE FLOOR WITH SEALER  
PHASE  
NOTES:
- BASE:
- 8-1 MANUFACTURER: TARKETT  
STYLE: MANDALAY  
COLOR: BEDROCK  
NOTES: FINAL COLOR SELECTION TBD BY OWNER

ZETON US PROPERTIES, INC.  
115 OAKHURST STREET, LOCKPORT NY

FINISH PLAN

ELEV8  
ARCHITECTURE



PROJECT NUMBER 22J1-0106  
DATE 04/28/2023  
DRAWN BY NES/AJP  
DESIGNED BY NES/AJP  
CHECKED BY AJP  
APPROVED BY AJP  
SCALE: AS NOTED  
SHEET No. 1 OF 11  
A-800



| NO. | DESCRIPTION              | DATE       |
|-----|--------------------------|------------|
| 1   | REVIEW VALUE ENGINEERING | 07/28/2024 |
| 2   |                          |            |
| 3   |                          |            |
| 4   |                          |            |
| 5   |                          |            |
| 6   |                          |            |
| 7   |                          |            |
| 8   |                          |            |
| 9   |                          |            |
| 10  |                          |            |











| COLUMN FOOTING SCHEDULE |        |        |       |                           |
|-------------------------|--------|--------|-------|---------------------------|
| MARK                    | LENGTH | WIDTH  | DEPTH | REINFORCING (BOT. U.O.N.) |
| F-10                    | 10'-0" | 10'-0" | 1'-8" | #6 @ 12" OC EW            |
| F-9                     | 9'-0"  | 9'-0"  | 1'-6" | #6 @ 12" OC EW            |
| F-8                     | 8'-0"  | 8'-0"  | 1'-4" | #6 @ 12" OC EW            |
| F-7                     | 7'-0"  | 7'-0"  | 1'-4" | #6 @ 12" OC EW            |
| F-6                     | 6'-0"  | 6'-0"  | 1'-4" | #6 @ 12" OC EW            |
| F-5                     | 5'-0"  | 5'-0"  | 1'-0" | #6 @ 12" OC EW            |
| F-4                     | 4'-0"  | 4'-0"  | 1'-0" | #4 @ 12" OC EW            |
| REMARKS                 |        |        |       |                           |

| GRAVITY COLUMN SCHEDULE |              |           |       |        |       |     |     |           |             |
|-------------------------|--------------|-----------|-------|--------|-------|-----|-----|-----------|-------------|
| MARK                    | SIZE         | THICKNESS | WIDTH | LENGTH | GRADE | QTY | DIA | EMBEDMENT | GRADE       |
| C-5                     | HSS4x4x1/4   | 3/4"      | 12"   | 12"    | A36   | 4   | 4   | 8"        | F1554,GR 36 |
| C-4                     | HSS8x8x3/8   | 1"        | 20"   | 20"    | A36   | 4   | 4   | 12"       | F1554,GR 55 |
| C-3                     | HSS8x8x3/8   | 1"        | 20"   | 26"    | A36   | 4   | 4   | 12"       | F1554,GR 55 |
| C-2                     | HSS12x12x1/2 | 1"        | 24"   | 24"    | A36   | 4   | 4   | 12"       | F1554,GR 55 |
| C-1                     | HSS12x12x1/2 | 1"        | 24"   | 28"    | A36   | 4   | 4   | 12"       | F1554,GR 55 |
| REMARKS                 |              |           |       |        |       |     |     |           |             |
| ANCHOR ROD              |              |           |       |        |       |     |     |           |             |
| DETAIL                  |              |           |       |        |       |     |     |           |             |

- FOUNDATION NOTES**
- C-XX INDICATES STEEL COLUMN  
F-XX INDICATES CONCRETE PIER
  - FF ELEVATION = 0.00' = EL. 81.0'
  - TOP OF SLAB = EL. 0'-0" UNO AS T/S LAB +/- FROM TYPICAL
  4. BOTTOM OF EXTERIOR FOOTING = EL. -4'-5", UNO AS B/F TO +/- FROM TOP OF SLAB ELEVATION
  5. TOP OF WALL = EL. 0'-0" UNO AS TWALL +/- FROM TOP OF SLAB ELEVATION
  6. TOP OF PIER AND INTERIOR FOOTINGS = EL. -1'-0", UNO AS T/P TO OR T/P IER +/- FROM TOP OF SLAB ELEVATION
  7. ALL SLAB ON GRADE JOINTS ARE SAWCUT JOINTS (INDICATED AS SJ). CONTRACTOR SHALL DETERMINE LOCATION OF FORMED JOINTS, IF ANY. SEE TYPICAL CONCRETE DETAILS FOR TYPICAL SLAB ON GRADE JOINTS.
  8. COORDINATE ALL DOOR LOCATIONS AND SIZES WITH ARCHITECTURAL DRAWINGS. SEE TYPICAL FOUNDATION WALL DETAIL FOR EXTERIOR DOOR DETAIL.
  9. COORDINATE ALL FLOOR DRAINS AND ROOF DRAINS WITH ARCHITECTURAL AND MECHANICAL DRAWINGS.

| PIER SCHEDULE |       |        |               |             |
|---------------|-------|--------|---------------|-------------|
| MARK          | WIDTH | LENGTH | VERTICAL BARS | REINFORCING |
| P-1           | 28"   | 32"    | 10 - #6       | #4@12" OC   |
| P-2           | 28"   | 28"    | 8 - #6        | #4@12" OC   |
| P-3           | 24"   | 30"    | 10 - #6       | #4@12" OC   |
| P-4           | 24"   | 24"    | 8 - #6        | #4@12" OC   |
| REMARKS       |       |        |               |             |

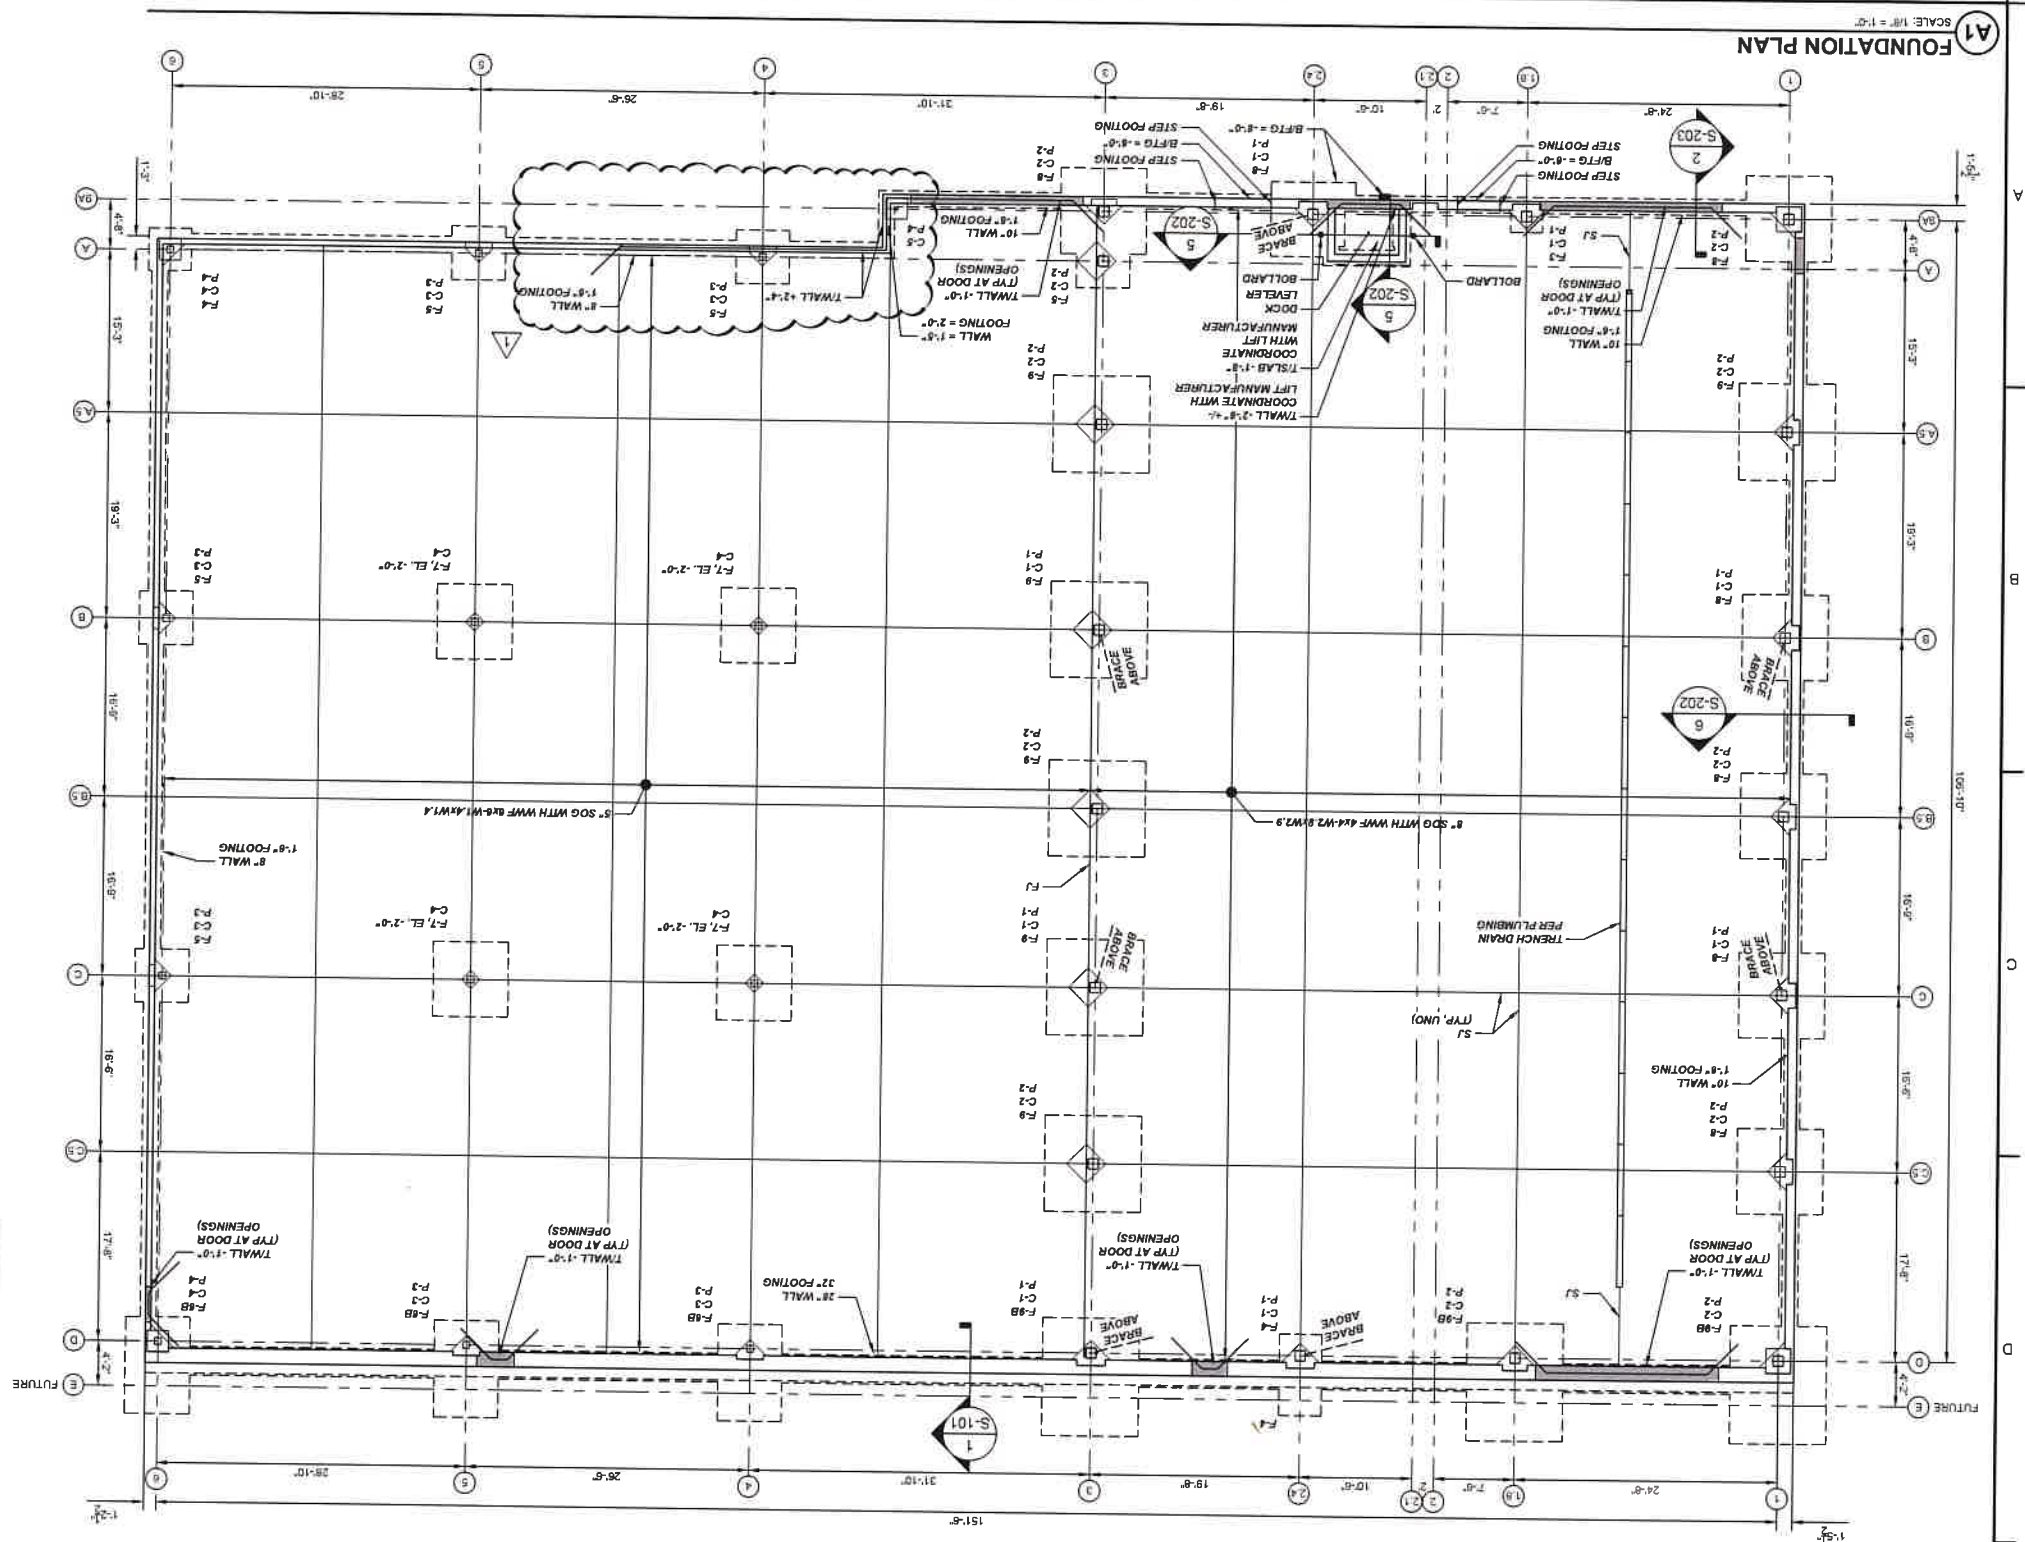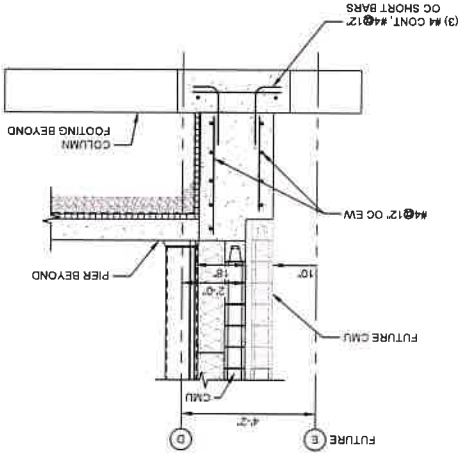

1 FOUNDATION WALL SECTION  
SCALE: NTS

A1 FOUNDATION PLAN  
SCALE: 1/8" = 1'-0"

**ZETON US PROPERTIES, INC.**  
115 OAKHURST STREET, LOCKPORT NY

**FOUNDATION PLAN**




| NO. | DATE     | DESCRIPTION                 |
|-----|----------|-----------------------------|
| 1   | 10/06/23 | ISSUED FOR PERMIT (CD 1424) |



|                |              |
|----------------|--------------|
| PROJECT NUMBER | 2211-0108    |
| DATE           | 09-22-23     |
| DRAWN BY       | CRR          |
| DESIGNED BY    | CMA          |
| CHECKED BY     | CMA          |
| APPROVED BY    | AS NOTED     |
| SCALE:         | 1" = 1' INCH |
| SHEET NO.      | 36 OF 70     |
| S-101          |              |





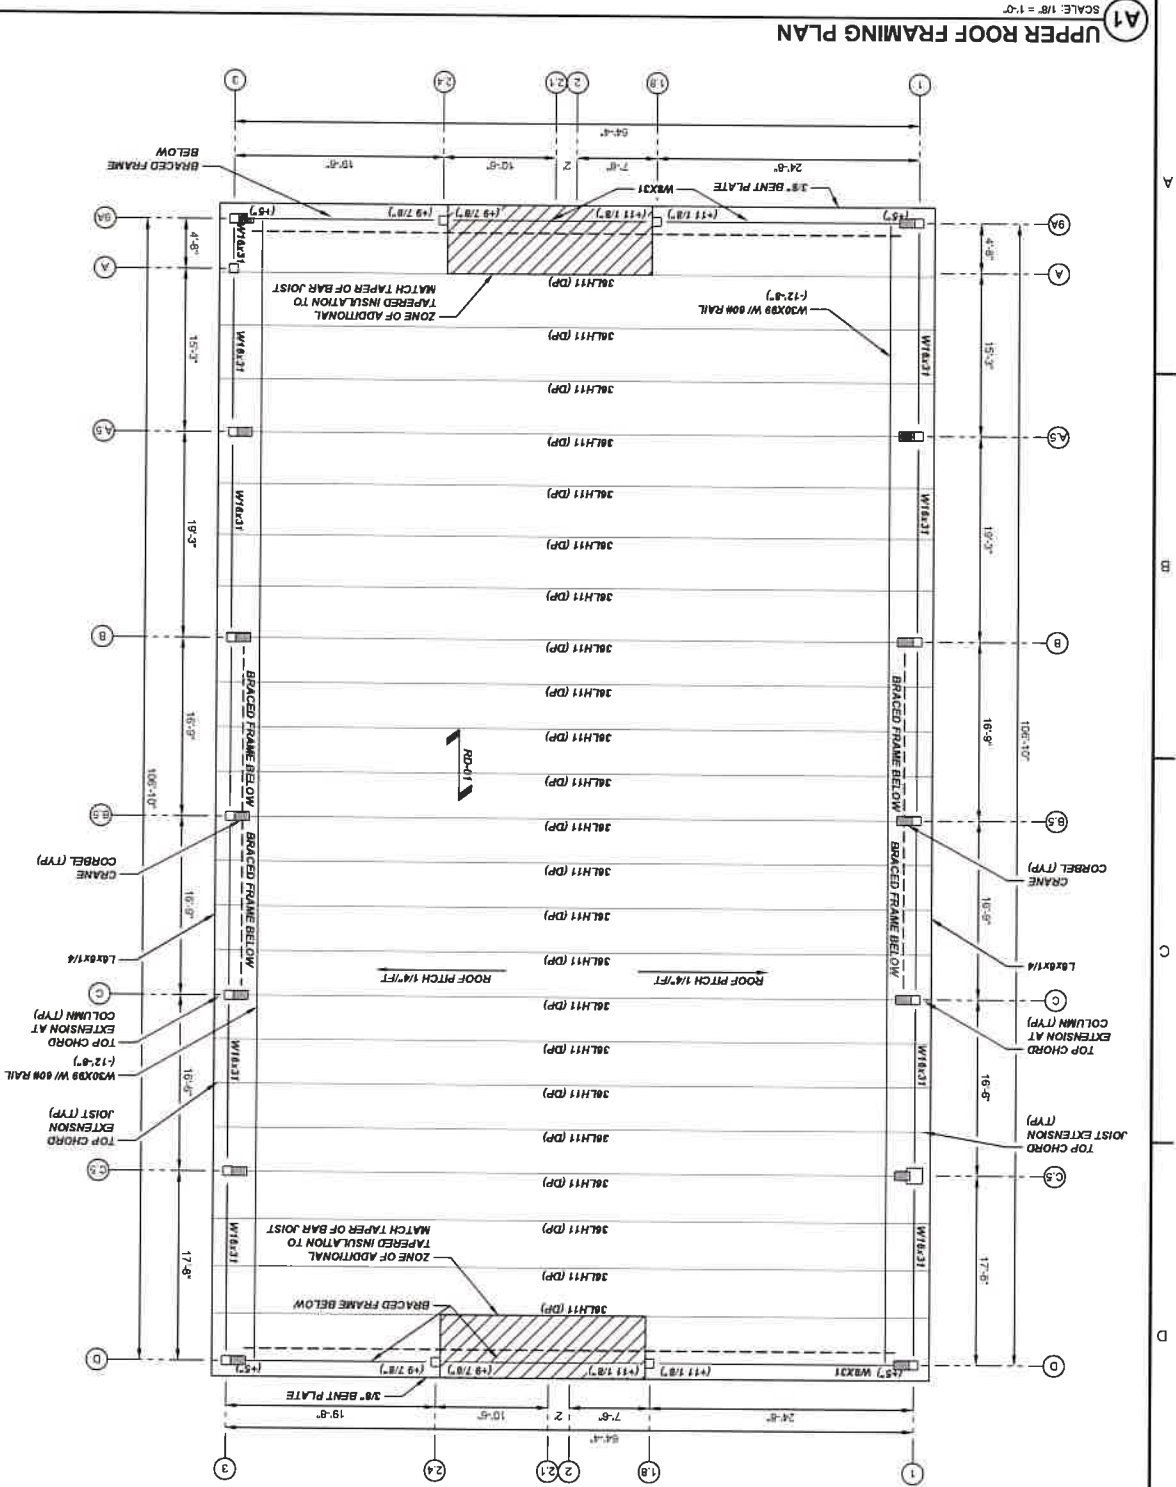

- UPPER ROOF FRAMING PLAN
- INDICATES SPAN DIRECTION OF 1 1/2" X 20 GA. TYPE B GALV. (G90) METAL ROOF DECK.
  - TOP OF ROOF STEEL EL. 37'-4" UNLESS NOTED OTHERWISE AS (+/-) FROM TOP OF STEEL ELEVATION.
  - COORDINATE ALL ROOF PENETRATIONS AND RTU SIZES AND LOCATIONS WITH MEP DRAWINGS.
  - DP INDICATED DOUBLE PITCHED TOP CHORD BAR JOIST. HIGH POINT SHALL BE PLACED AT THE JOIST MID SPAN.
  - INDICATES CRANE CORBEL. SEE DETAIL DVS-205.
  - 10" WALL Z-GIRT SYSTEM W/ CHANNELS AROUND DOOR AND WINDOW OPENING SHALL BE DELEGATED DESIGN.

**ZETON US PROPERTIES, INC.**  
115 OAKHURST STREET, LOCKPORT NY

**UPPER ROOF FRAMING PLAN**


| NO. | DESCRIPTION       | DATE     |
|-----|-------------------|----------|
| 0   | ISSUED FOR PERMIT | 10/06/23 |



PROJECT NUMBER: 221-0100  
DATE: 08-22-23  
DRAWN BY: CRR  
DESIGNED BY: CMA  
CHECKED BY: CMA  
APPROVED BY: AS NOTED  
SCALE: 1/8" = 1'-0"  
SHEET NO. 39 OF 70  
S-102





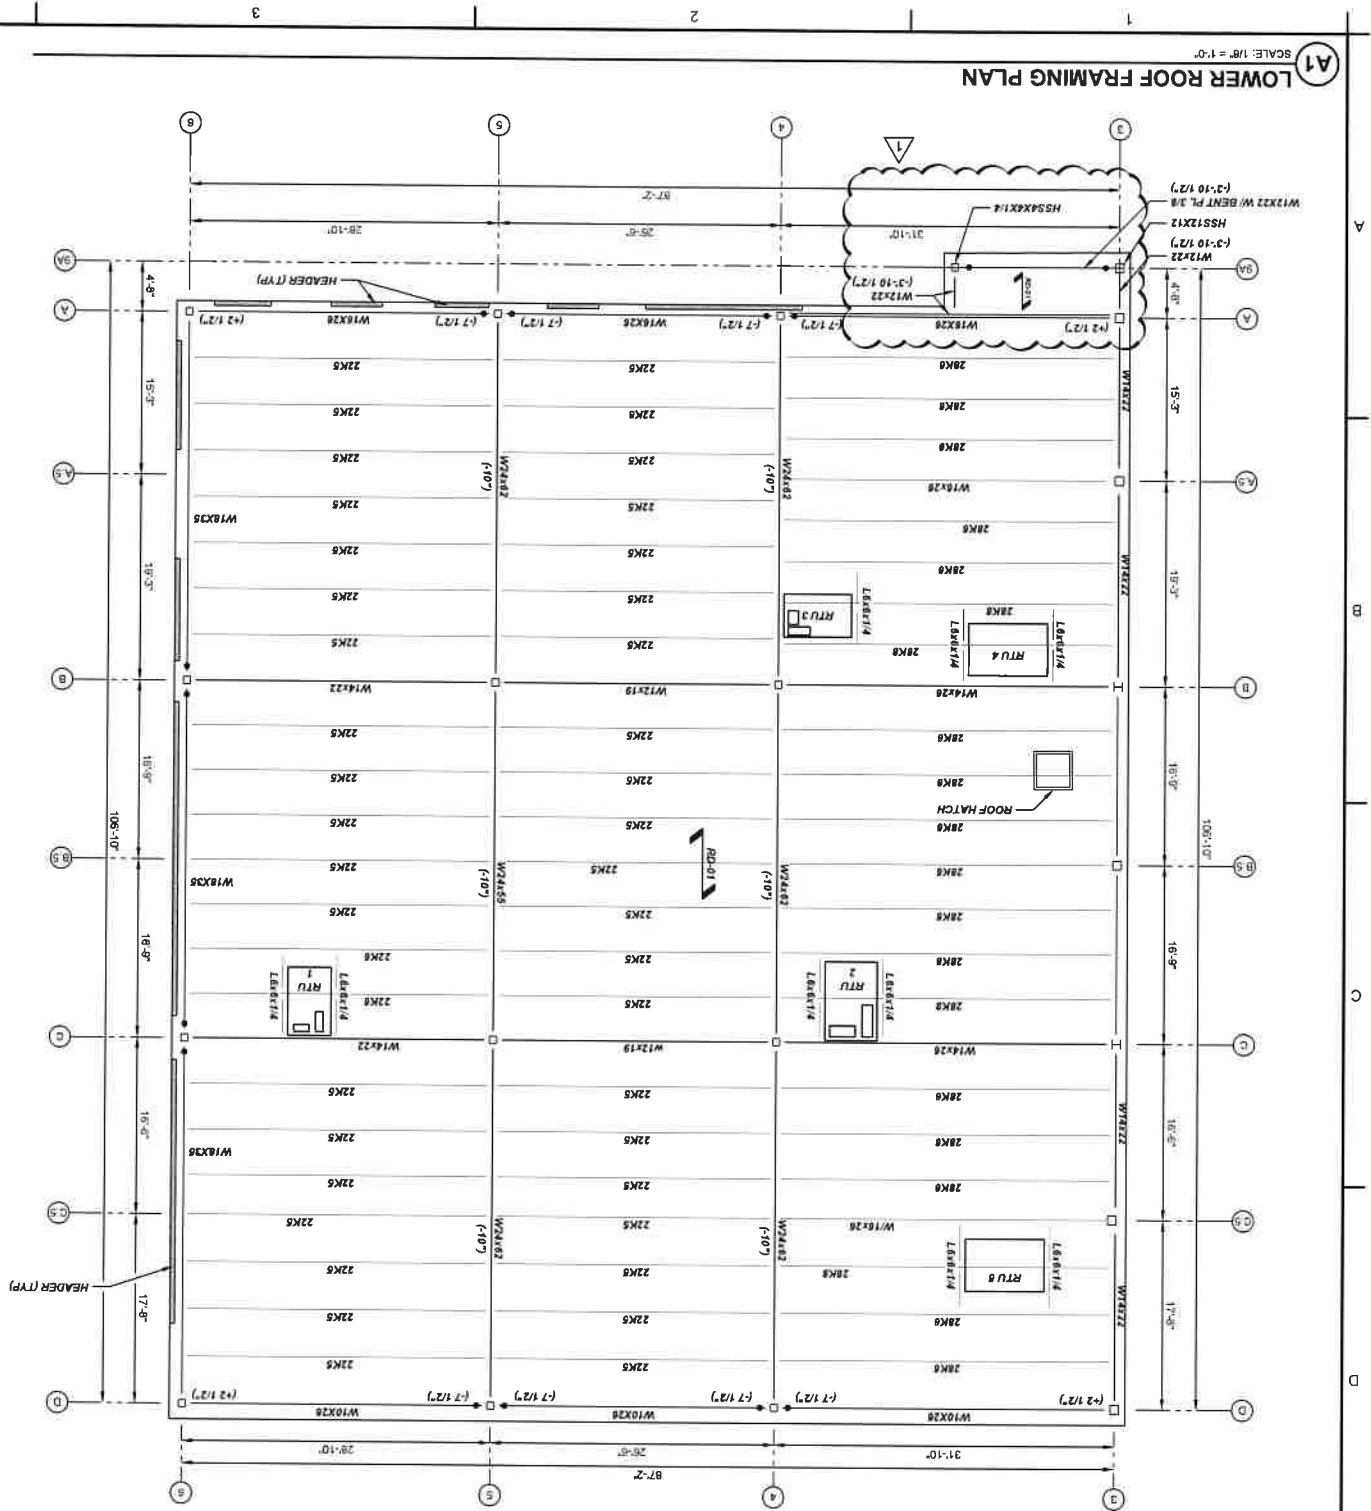

LOWER ROOF FRAMING PLAN

SCALE: 1/8" = 1'-0"

1. INDICATES SPAN DIRECTION OF 1/12 X 20 GA. TYPE B GALV. (G90) METAL ROOF DECK.
2. TOP OF ROOF STEEL EL. +4.2' UNLESS NOTED OTHERWISE AS (+/-) FROM TOP OF STEEL.
3. COORDINATE ALL ROOF PENETRATIONS AND RTU SIZES AND LOCATIONS WITH MEP DRAWINGS. SEE DETAIL ON S-204 FOR ROOF PENETRATION.
4. INDICATES MOMENT CONNECTION PER XXXX


LOWER ROOF FRAMING PLAN

**ZETON US PROPERTIES, INC.**  
115 OAKHURST STREET, LOCKPORT NY


[illegible]

|                |           |
|----------------|-----------|
| S-103          |           |
| SHEET No.      | 40 OF 70  |
| = 1 INCH       |           |
| SCALE:         |           |
| APPROVED BY    | CMA       |
| CHECKED BY     |           |
| DESIGNED BY    | CMA       |
| DRAWN BY       | CRR       |
| DATE           | 09-22-23  |
| PROJECT NUMBER | 22J1-0106 |




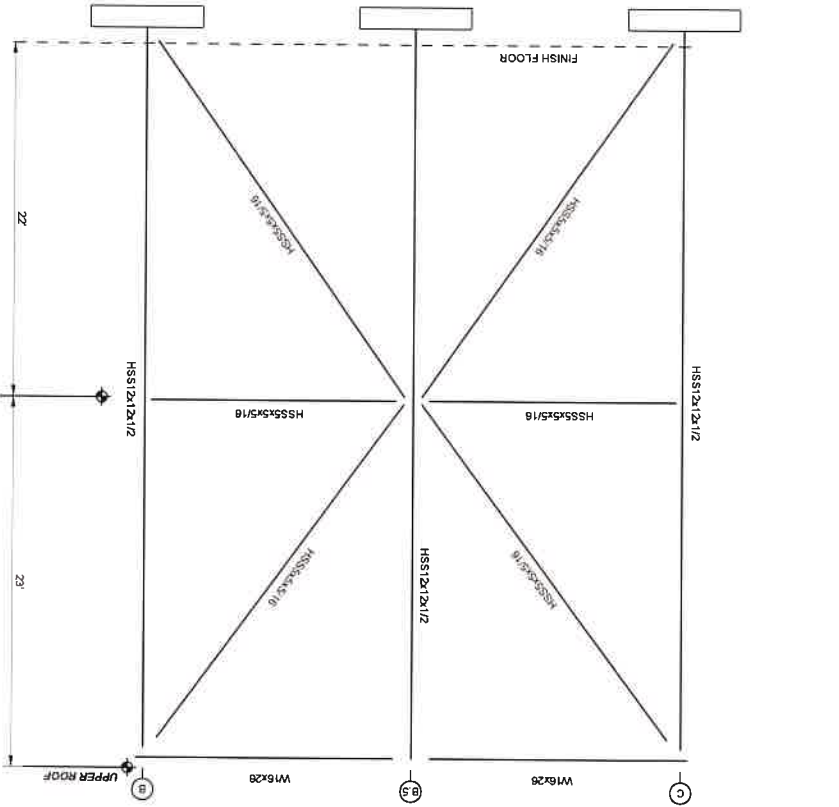


1  
SCALE: NTS  
BRACE FRAME ELEVATION VIEW (COLUMN LINE 1)

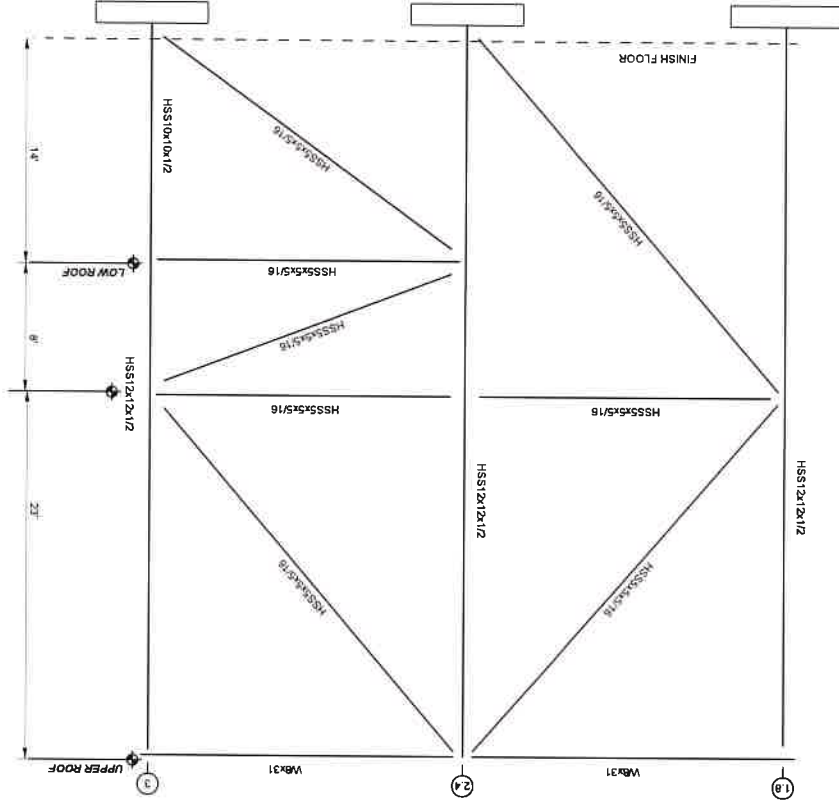

3  
SCALE: NTS  
BRACE FRAME ELEVATION VIEW (COLUMN LINE D)

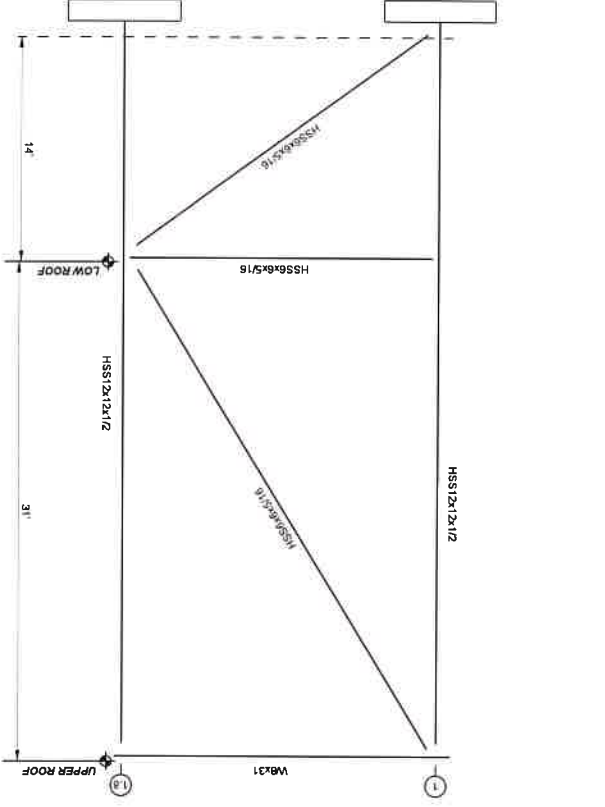

2  
SCALE: NTS  
BRACE FRAME ELEVATION VIEW (COLUMN LINE 9A)

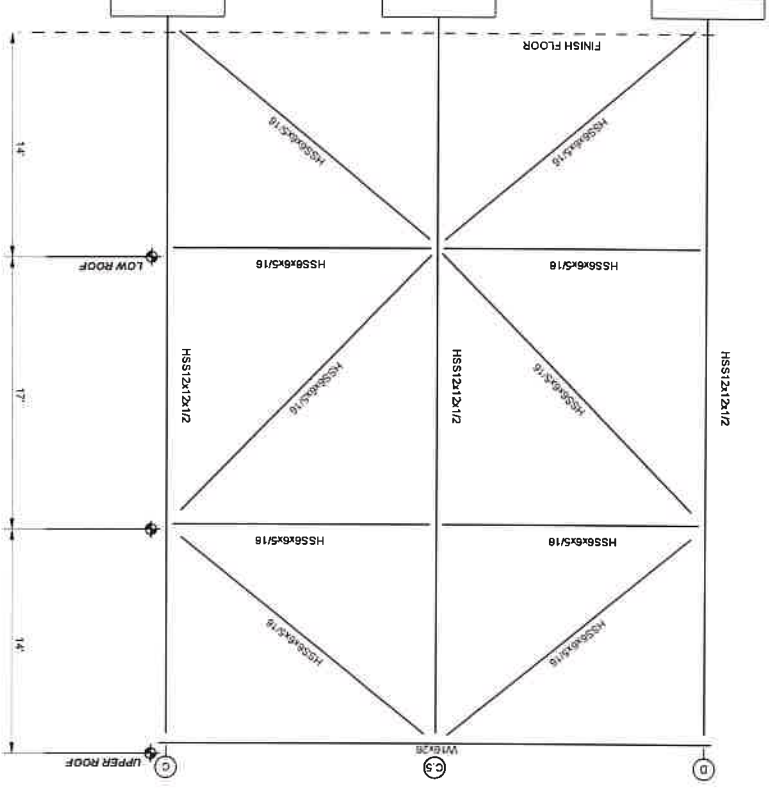

4  
SCALE: NTS  
BRACE FRAME ELEVATION VIEW (COLUMN LINE 3)

**ZETON US PROPERTIES, INC.**  
115 OAKHURST STREET, LOCKPORT NY  
**BRACE ELEVATION AND DETAILS**











| NO. | DESCRIPTION       | DATE     |
|-----|-------------------|----------|
| 1   | ISSUED FOR PERMIT | 10/06/23 |
|     |                   |          |
|     |                   |          |
PROJECT NUMBER: 221-0106  
DATE: 08-22-23  
DRAWN BY: CRB  
DESIGNED BY: CMA  
CHECKED BY: CMA  
APPROVED BY: AS NOTED  
SCALE: 1/8" = 1' INCH  
SHEET NO. 41 OF 70  
S-201





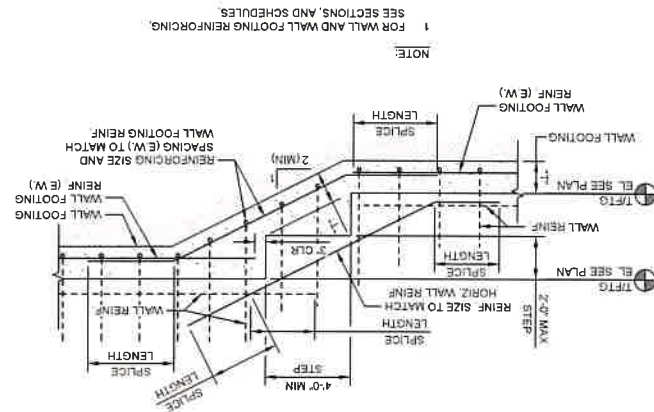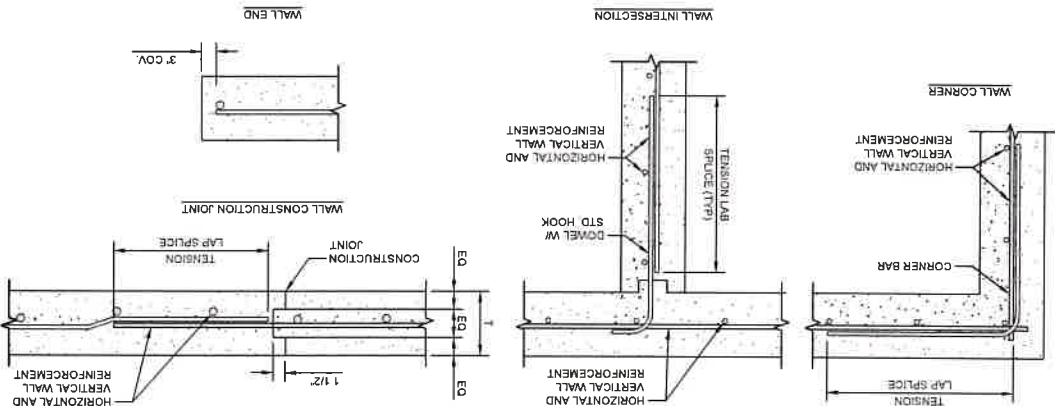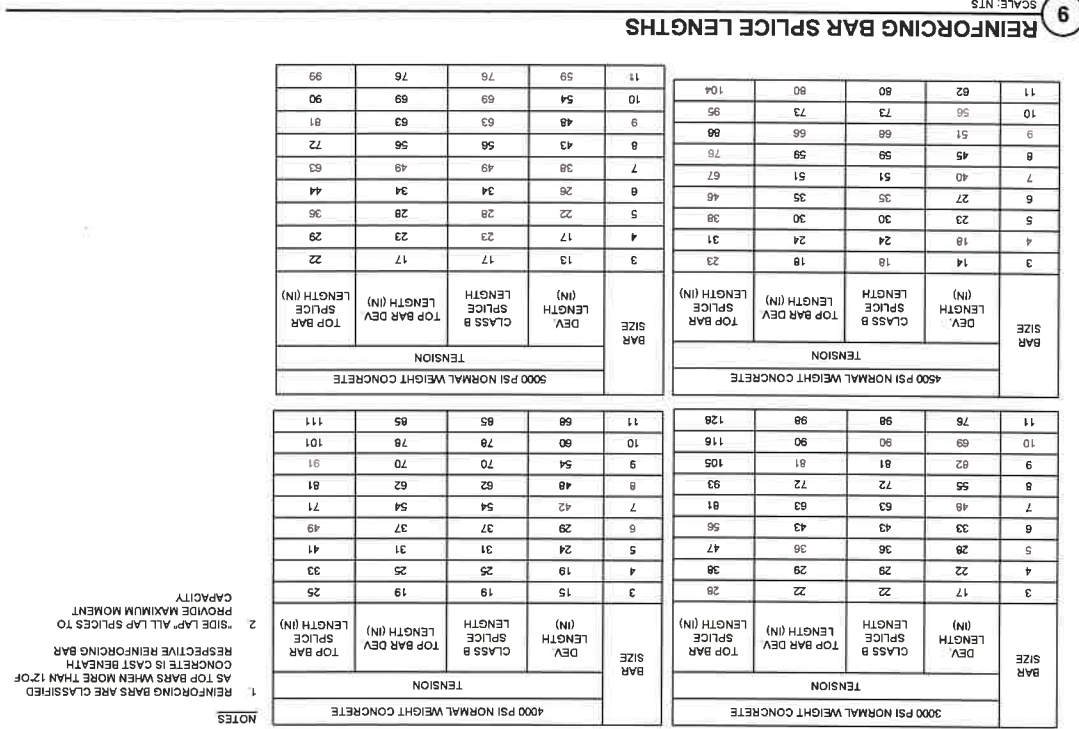
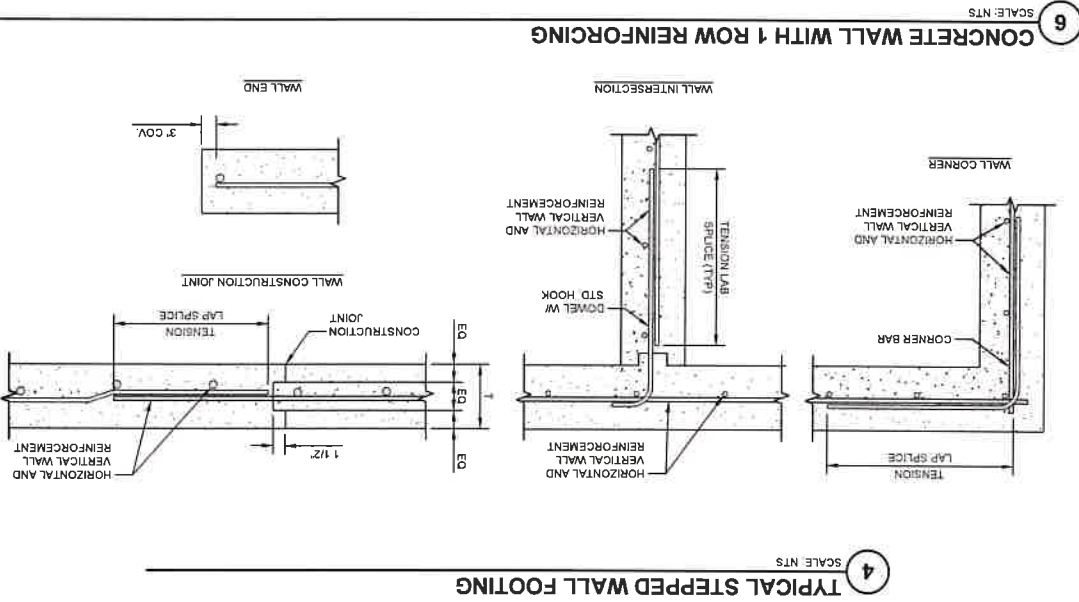
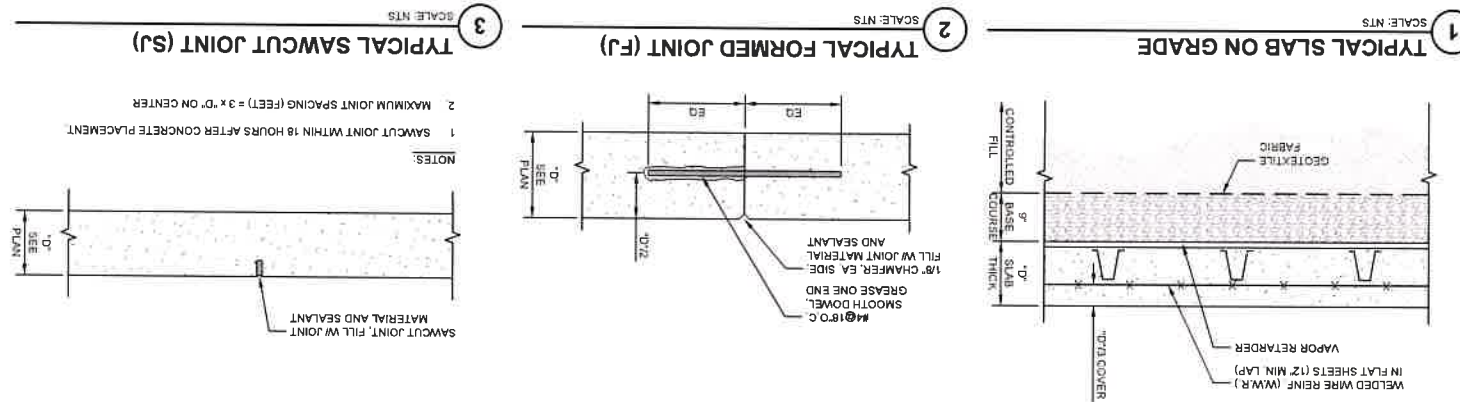
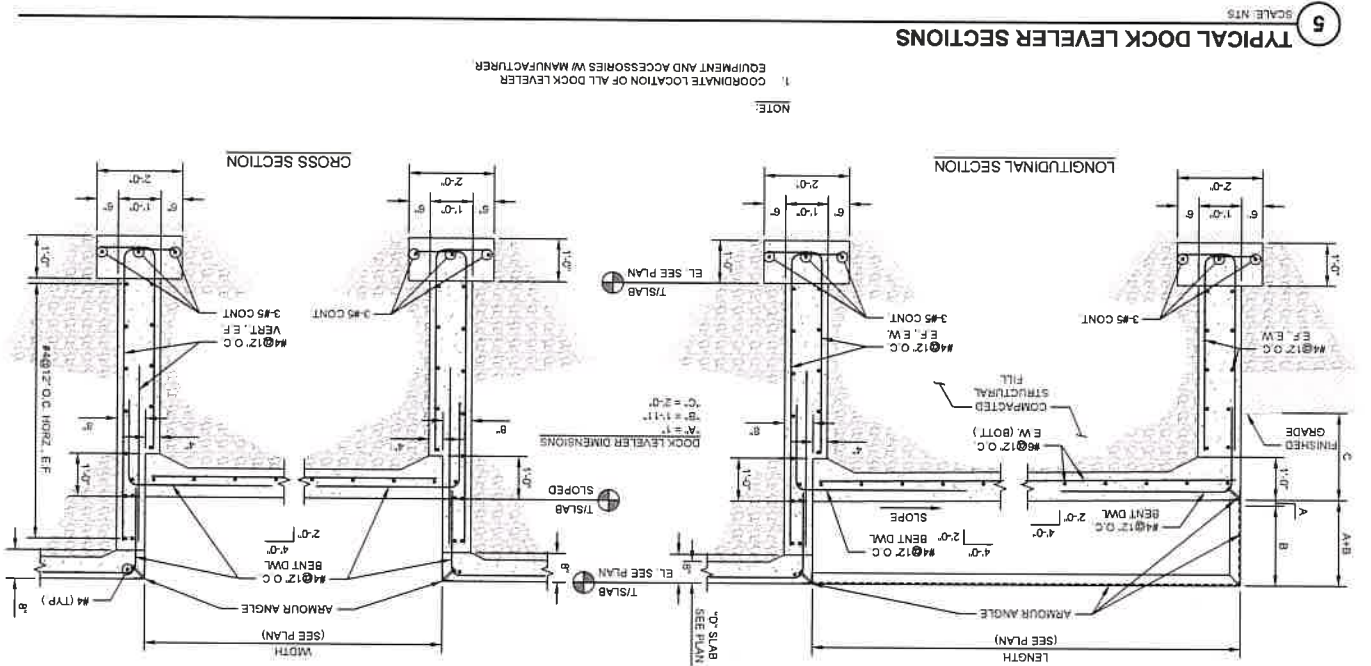
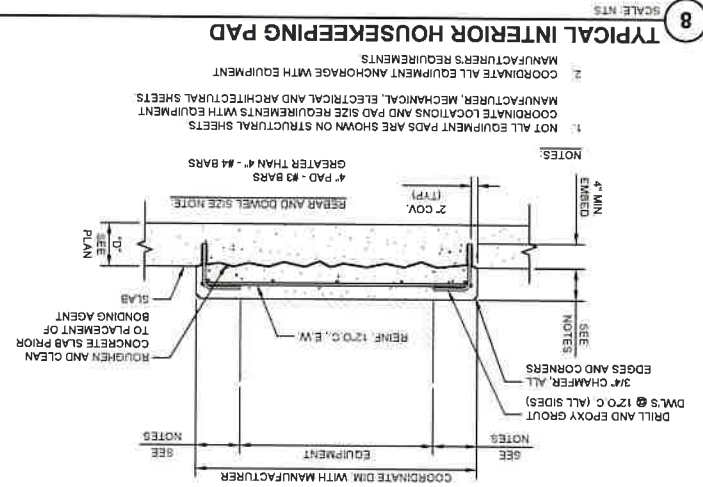
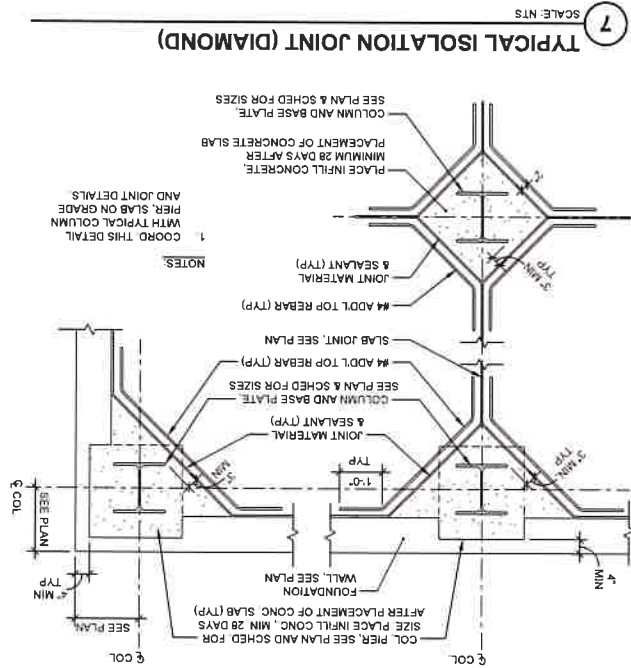













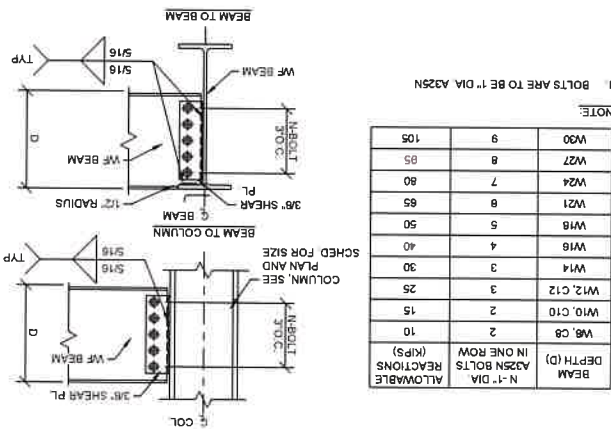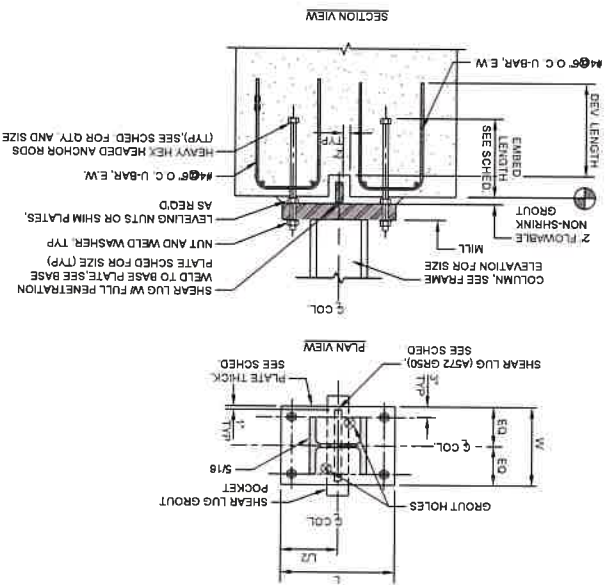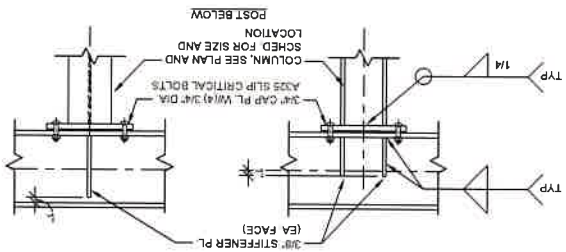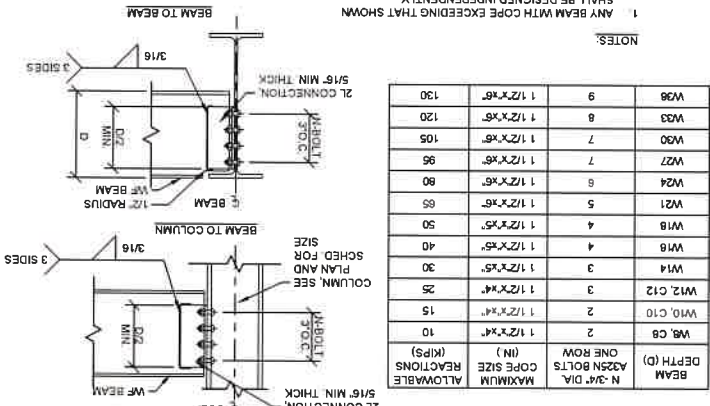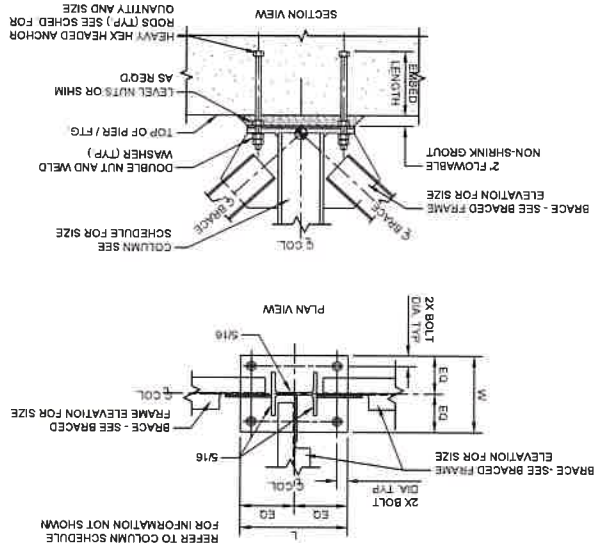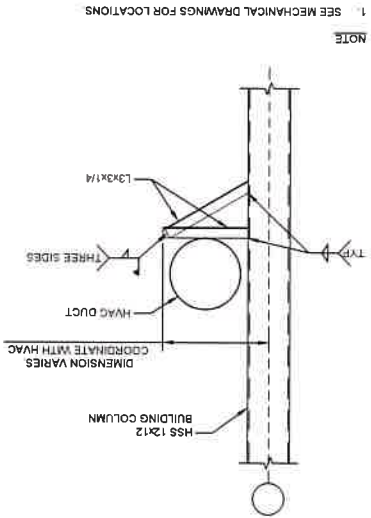

1. BOLTS ARE TO BE 1" DIA. A325N

| BEAM     | DEPTH (D) | ALLOWABLE |
|----------|-----------|-----------|
| W8, C8   | 10        | 10        |
| W10, C10 | 15        | 15        |
| W12, C12 | 25        | 25        |
| W14      | 30        | 30        |
| W16      | 40        | 40        |
| W18      | 50        | 50        |
| W21      | 65        | 65        |
| W24      | 80        | 80        |
| W27      | 95        | 95        |
| W30      | 105       | 105       |
| W36      | 130       | 130       |

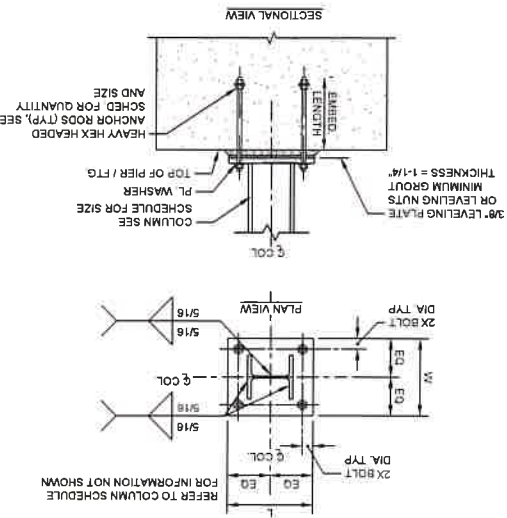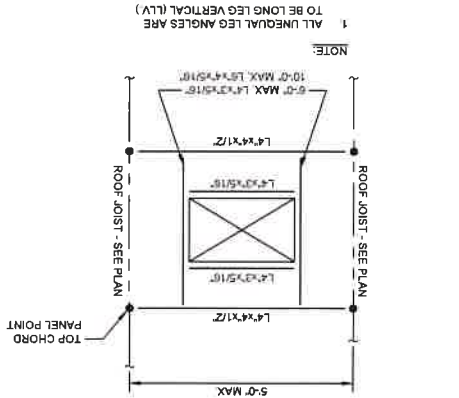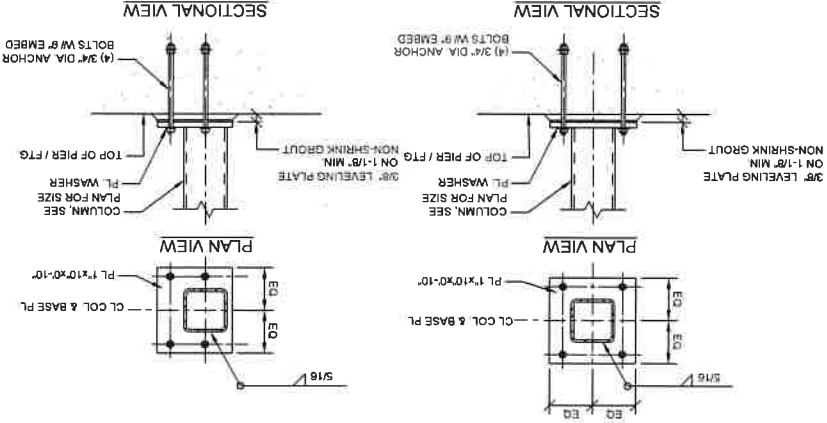

**S-204**

SHEET No. 44 OF 70

SCALE: AS NOTED

APPROVED BY: CMA

CHECKED BY: CMA

DESIGNED BY: CMA

DRAWN BY: CRM

DATE: 09-22-23

PROJECT NUMBER: 221-0106

UNAPPROVED ALTERNATION OR ADDITION TO THIS SECTION 7209 PROVIDING 2 OF THE NEW YORK STATE ENGINEERING DRAWING IS A VIOLATION OF THE STATE OF NEW YORK PROFESSIONAL ENGINEERING AND LAND SURVEYING ACT. A CORRECTION REQUESTED TO PLACE IN THE STATE OF NEW YORK CERTIFICATION BY: NUSBAUMER & CLARKE, INC.

**ZETON US PROPERTIES, INC.**

**115 OAKHURST STREET, LOCKPORT NY**

**TYPICAL STEEL DETAILS**

**NUSBAUMER & CLARKE, INC.**

EST. 1953

ENGINEERS AND SURVEYORS

1566 Lake Street, Suite 200, Lockport, NY 14218

(716) 937-4000 | (716) 937-4001 | (716) 937-4002







www.nusbaumer.com

**REVISIONS**

| No. | DESCRIPTION       | DATE     |
|-----|-------------------|----------|
| 0   | ISSUED FOR PERMIT | 10/09/23 |





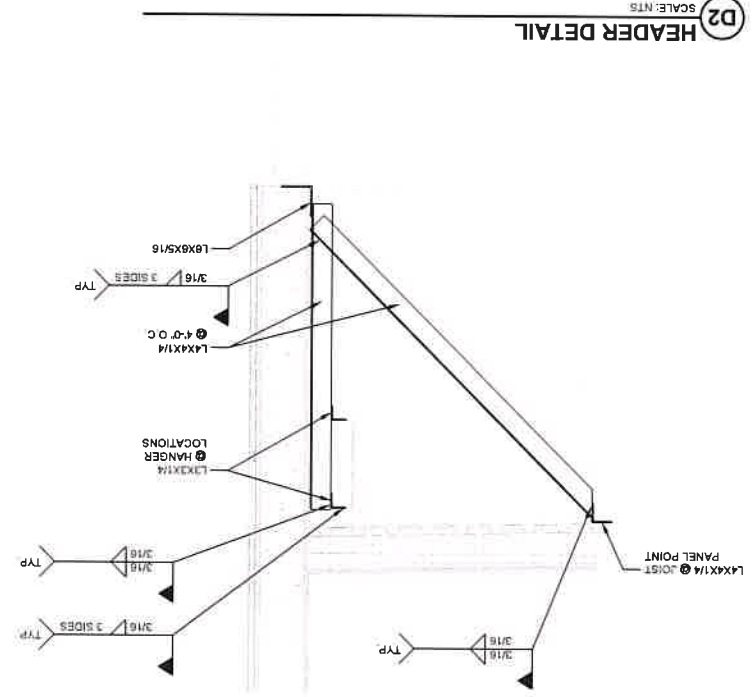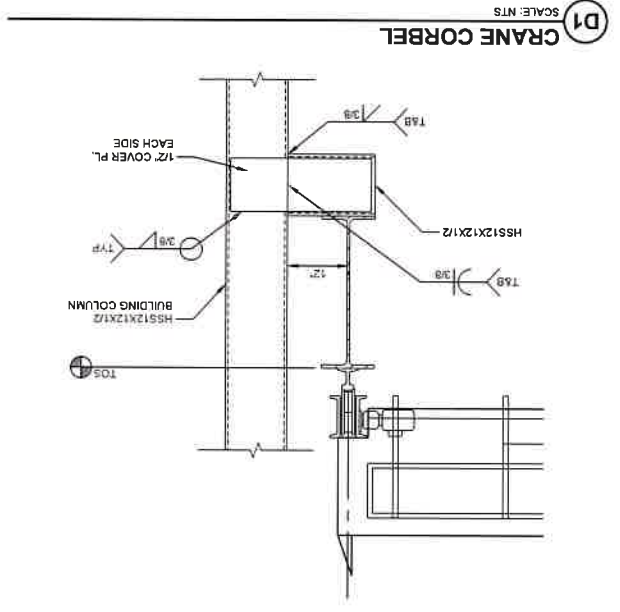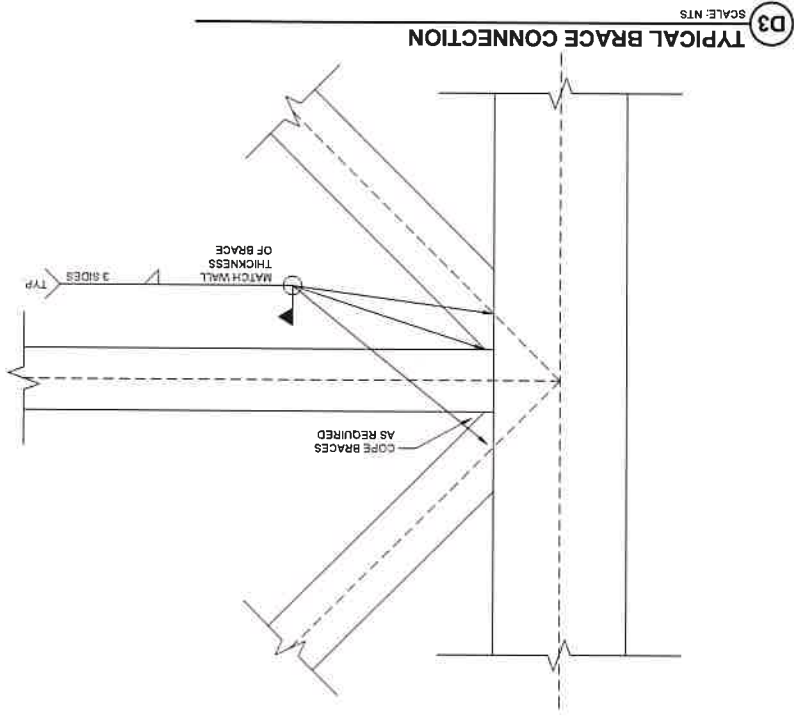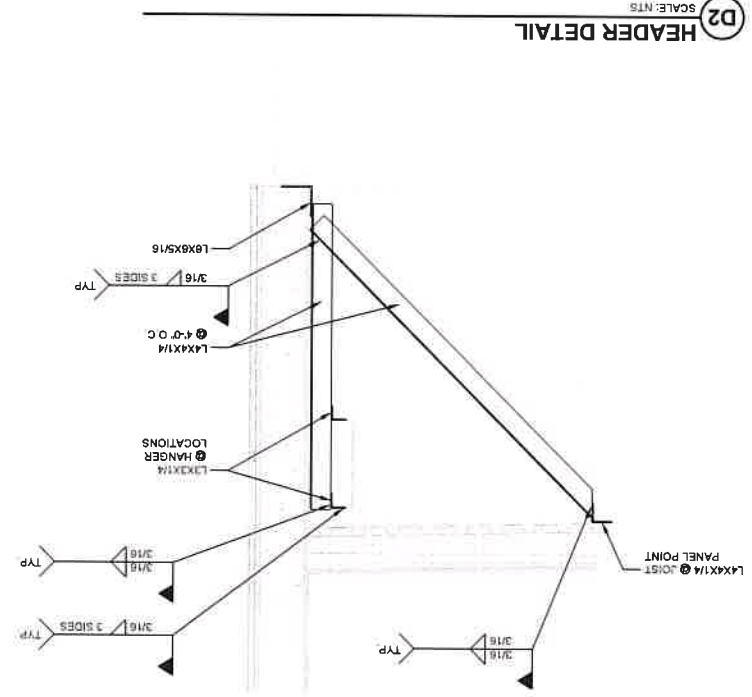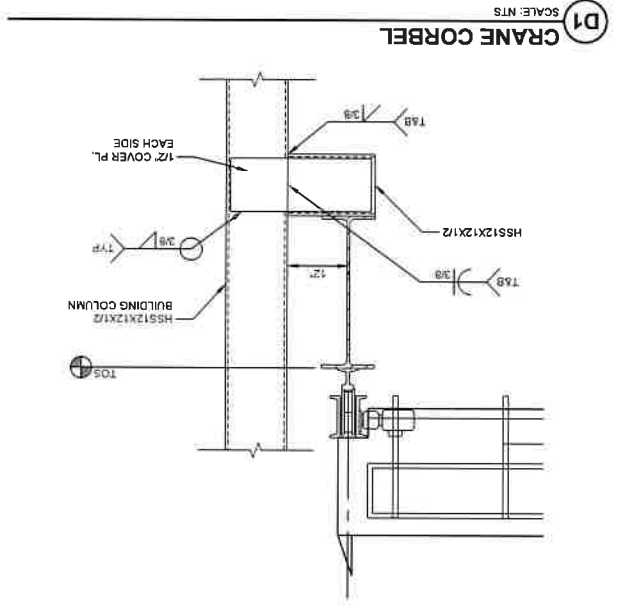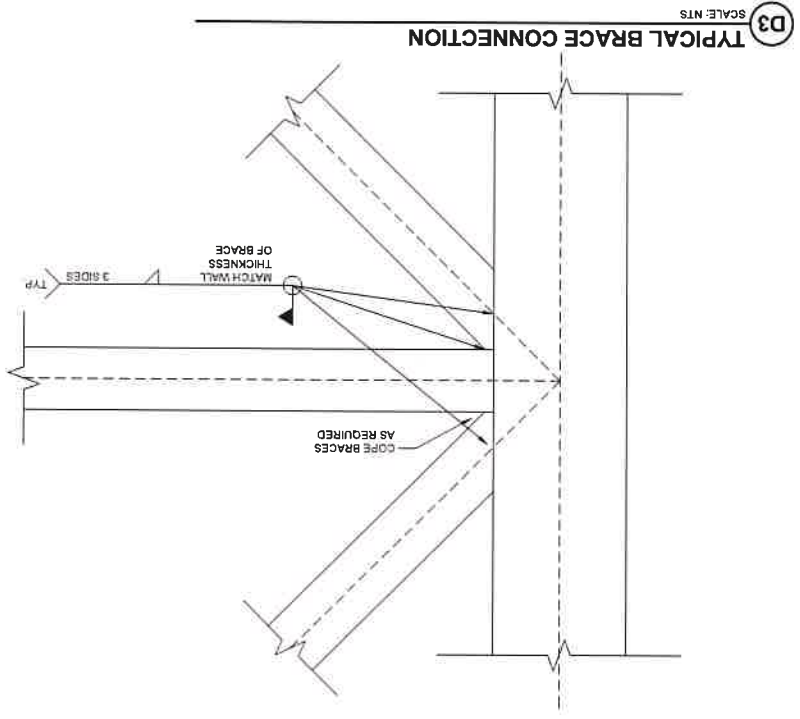

**PROJECT NUMBER** 2241-0108

**DATE** 08-22-23

**DRAWN BY** CMA

**DESIGNED BY** CMA

**CHECKED BY** CMA

**APPROVED BY** CMA

**SCALE:** AS NOTED

**SHEET No.** 45 **OF** 70

**S-S-205**

**REVISIONS**

| REV | DESCRIPTION       | DATE     |
|-----|-------------------|----------|
| 0   | ISSUED FOR PERMIT | 10/06/23 |

**NUSSBAUMER & CLARKE, INC.**

A CORPORATION REGISTERED TO PRACTICE PROFESSIONAL ENGINEERING AND LAND SURVEYING IN THE STATE OF NEW YORK

CERTIFICATE NO. 027

115 OAKHURST STREET, LOCKPORT NY

**TYPICAL STEEL DETAILS**

**NUSSBAUMER & CLARKE, INC.**

EST. 1953

ENGINEERS AND SURVEYORS

2508 L. Lake Shore Road, Suite 200 | Buffalo, NY 14219

(716) 837-9000 | (716) 836-1954 fax

www.nussbaumer.com











KEYED NOTES:


**PLUMBING PROPOSED  
PLUMBING PLAN**

| REVISIONS |                   | NO | DESCRIPTION | DATE     |
|-----------|-------------------|----|-------------|----------|
| 0         | ISSUED FOR PERMIT |    |             | 10/08/23 |



P-101



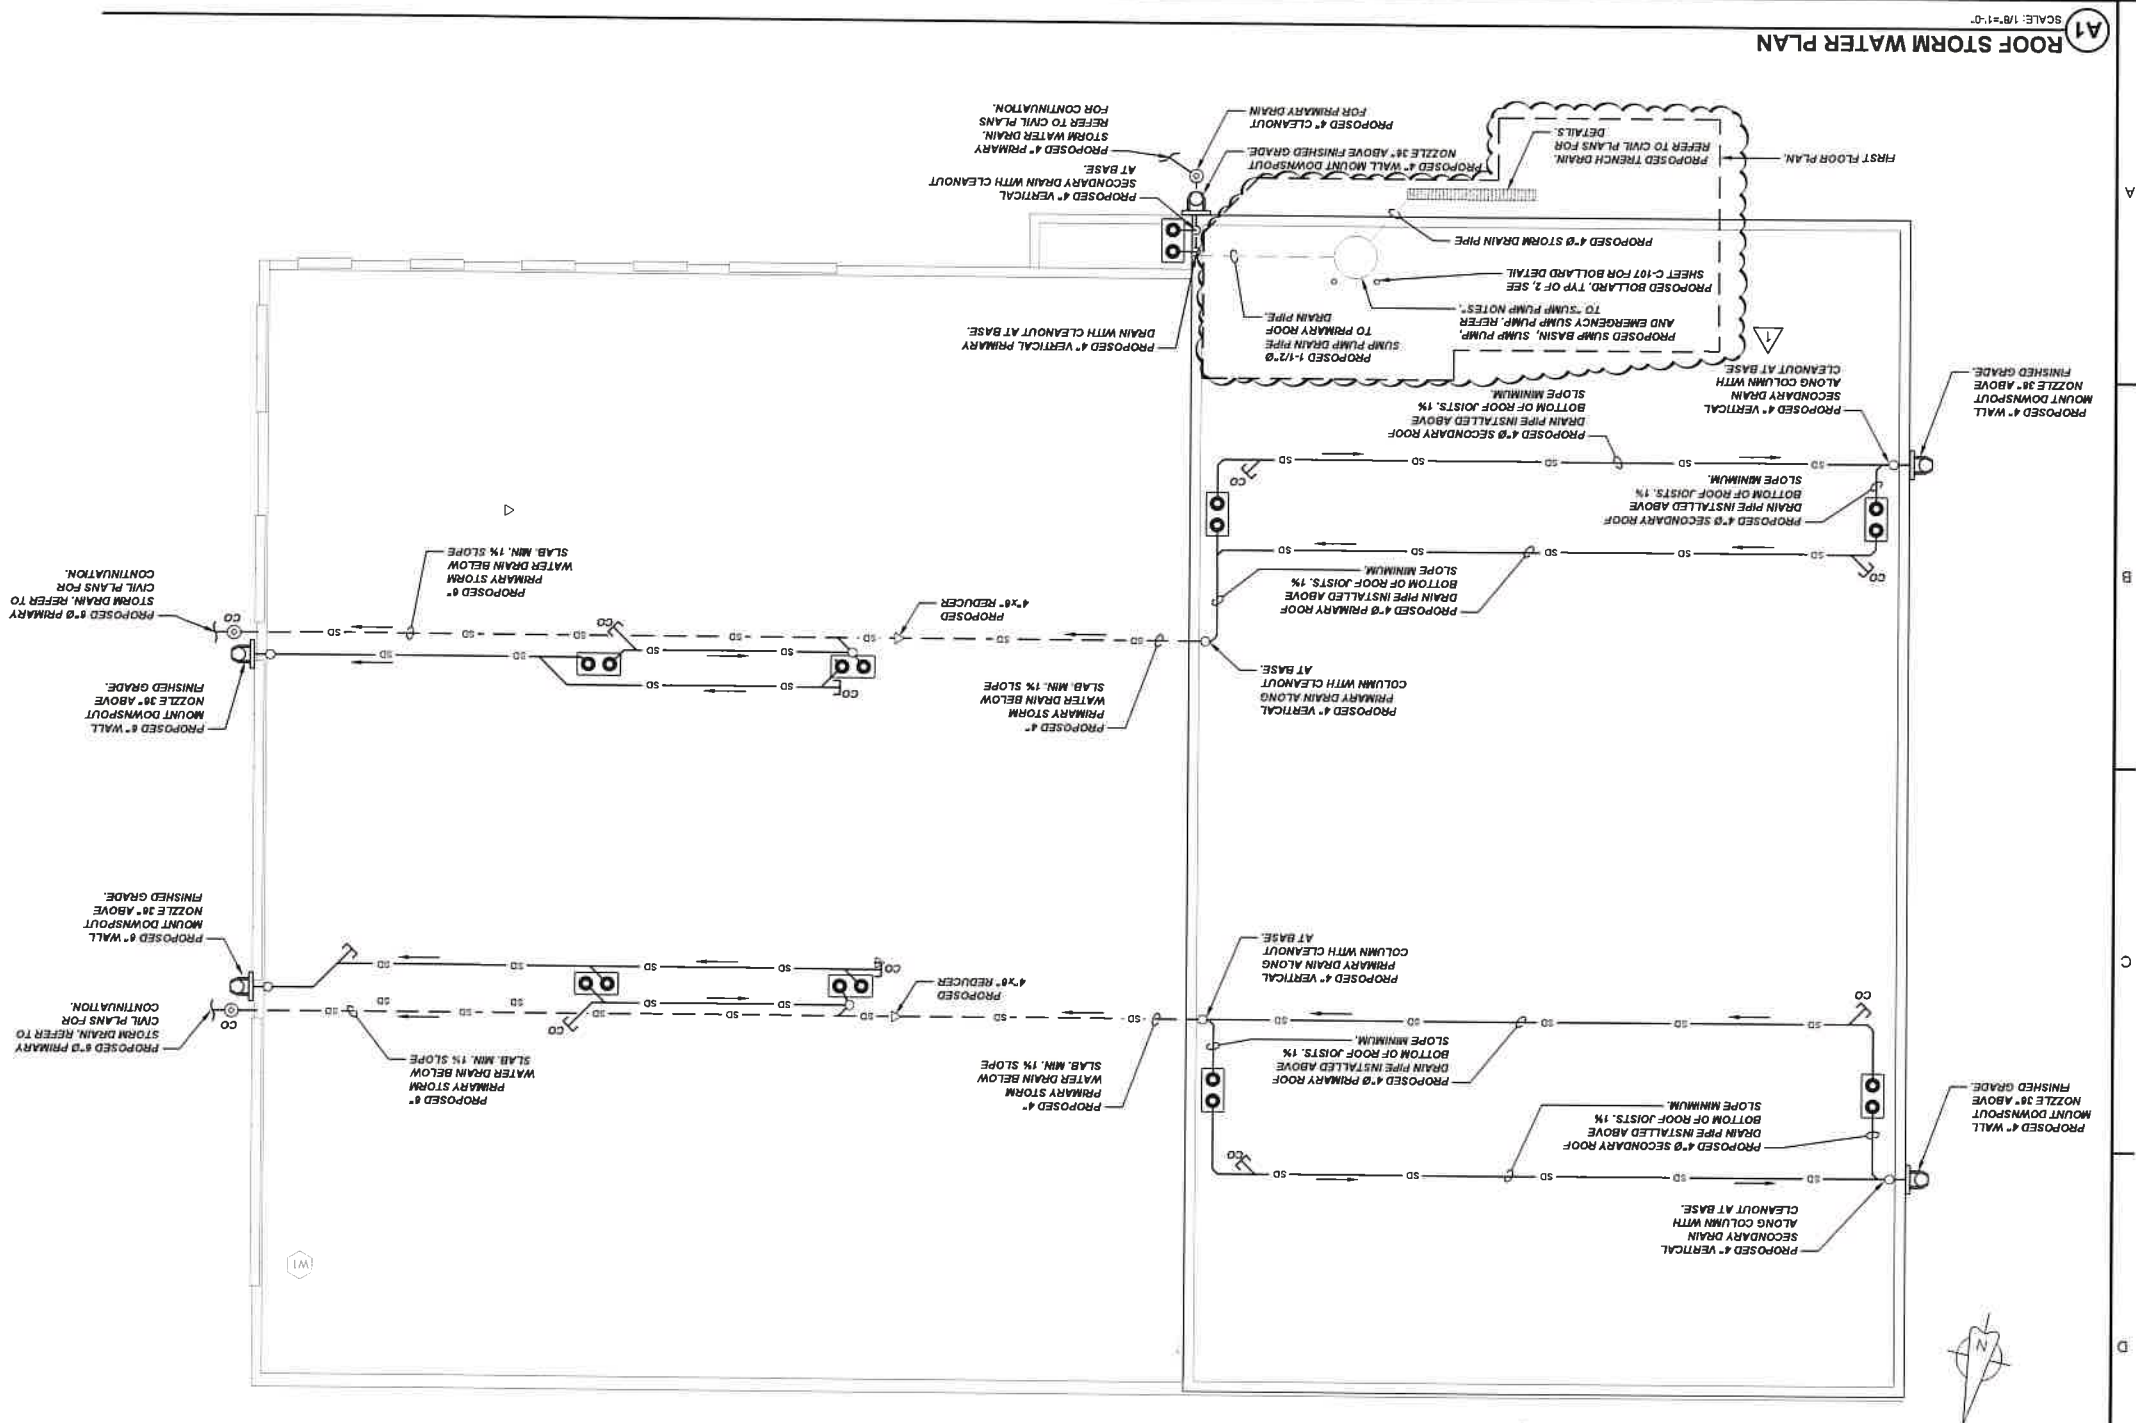

**GENERAL NOTES:**

1. INSTALL ROOF DRAIN PIPING ABOVE ROOF JOISTS UNLESS OTHERWISE NOTED. CONTRACTOR MAY HAVE TO OFFSET PIPING TO FIT BETWEEN STEEL WEBSING AS FIELD REQUIRED

**SUMP PUMP NOTES:**

1 THE CONTRACTOR SHALL INSTALL THE PUMPS PER THE MANUFACTURERS AND SUPPLIERS INSTRUCTIONS

2 BASIN SHALL BE SECURED AS REQUIRED TO PREVENT FLOAT ACTION

3 THE SYSTEM SHALL INCLUDE:

3 A SUBMERSIBLE PUMP WITH CORD

3 B SUBMERSIBLE EMERGENCY PUMP WITH BATTERYCHARGER

3 C 48" X 114" DEEP FIBERGLASS BASIN SHALL INCLUDE HEAVY DUTY COVER WITH STEEL ACCESS HATCH

3 D (1) FLOAT SWITCH FOR PRIMARY PUMP

3 E (1) FLOAT SWITCH FOR EMERGENCY PUMP

4 THE FLOAT LEVELS SHALL BE AS FOLLOWS:

4 A PUMP OFF - SET 16" ABOVE BOTTOM OF BASIN

4 B PUMP ON - SET 22" ABOVE PUMP OFF- FLOAT APPROX 6" BELOW DRAIN INVERT

**GENERAL NOTES:**

1. INSTALL ROOF DRAIN PIPING ABOVE ROOF JOISTS UNLESS OTHERWISE NOTED. CONTRACTOR MAY HAVE TO OFFSET PIPING TO FIT BETWEEN STEEL WEBS AS FIELD REQUIRED

SUMP PUMP NOTES:

1 THE CONTRACTOR SHALL INSTALL THE PUMPS PER THE  
MANUFACTURERS AND SUPPLIERS INSTRUCTIONS

3. THE SYSTEM SHALL INCLUDE:

3A. SUBMERSIBLE PUMP WITH CORD.

3.C. 48" X 114" DEEP FIBERGLASS BASIN SHALL INCLUDE HEAVY DUTY COVER WITH STEEL ACCESS HATCH

3D. (1) FLOAT SWITCH FOR PRIMARY PUMP

3E. (1) FLOAT SWITCH FOR EMERGENCY PUMP

4 THE FLOAT LEVELS SHALL BE AS FOLLOWS:

4 A PUMP OFF - SET  $\pm 16$  ABOVE BOTTOM OF BASIN

10. TURN ON THE MOTOR. FLOW OF WATER FROM THE DRAIN INVERT

\_\_\_\_\_

\_\_\_\_\_

\_\_\_\_\_

[illegible]


**ZETON US PROPERTIES, INC.**

# PLUMBING PROPOSED ROOF STORM WATER PLAN



I:\2022\0106 Zetco\088 Working Dwg\Discipline\p-Plumbing\p-001 PROPOSED PLUMBING SCHEDULES AND NOTES.dwg 2/12/2024 DOTT



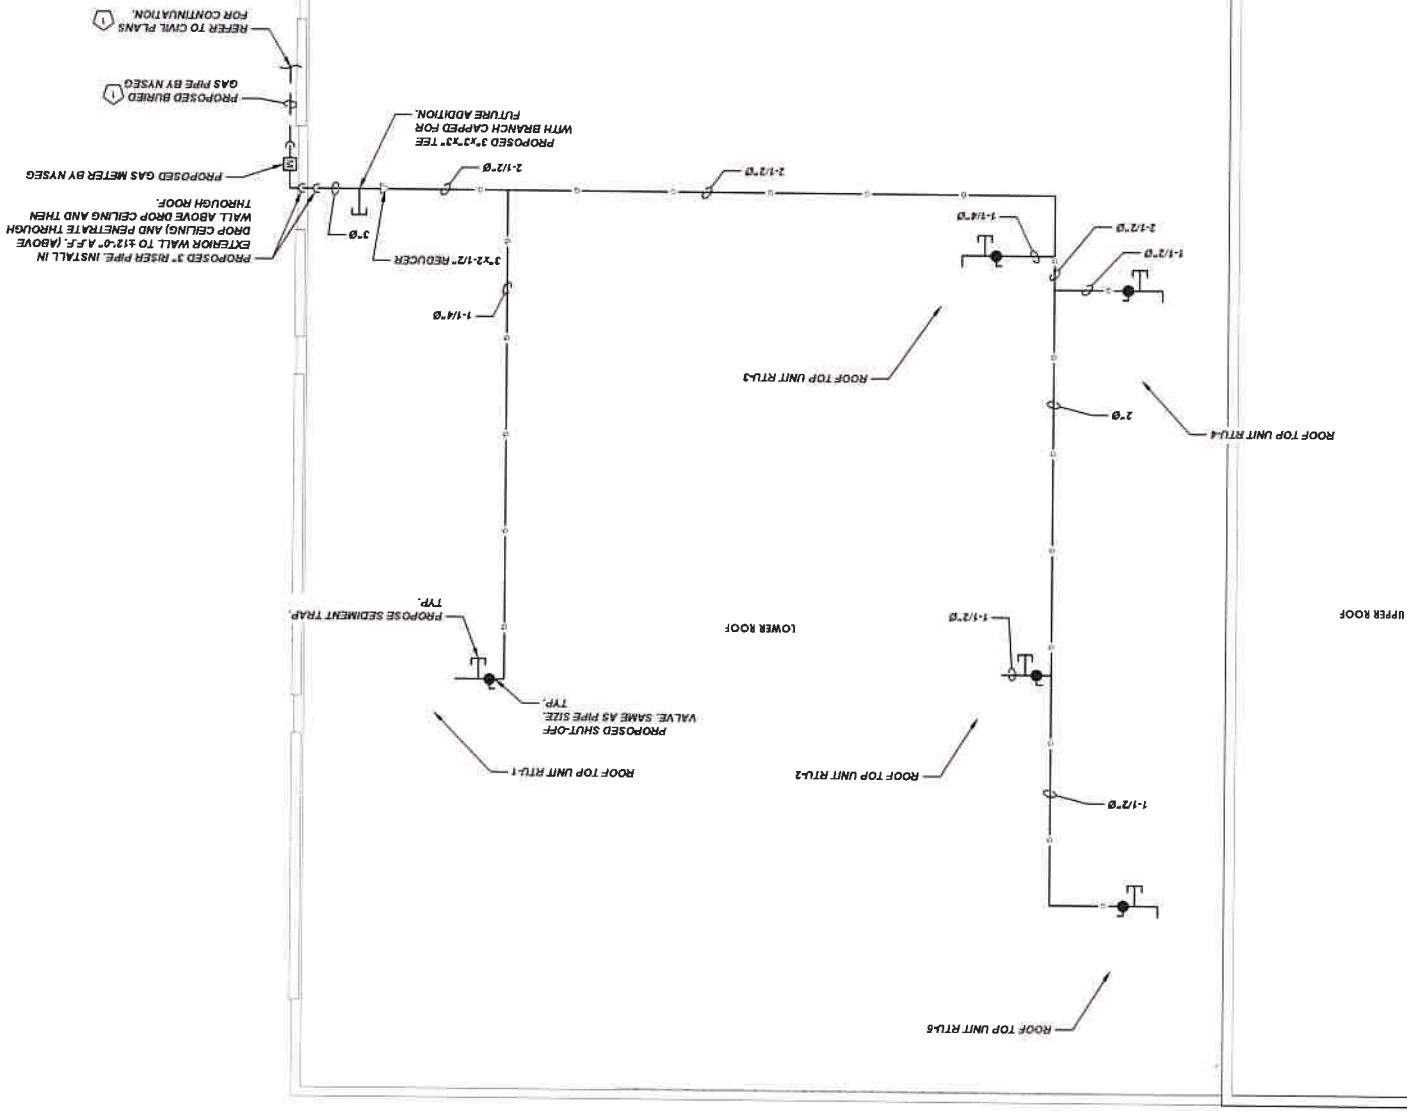

KEYED NOTES: (A)  
1. CONTRACTOR SHALL COORDINATE THE NATURAL GAS SERVICE WITH THE NEW YORK STATE ELECTRIC AND GAS INVESTOP NYSEG SHALL PROVIDE SERVICE PIPING, METER, AND REGULATOR SET FOR 8" W.C. AT 1,960 CFH OF NATURAL GAS

ZETON US PROPERTIES, INC.  
PROPOSED NATURAL GAS PLAN





| REV. | DESCRIPTION       | DATE     |
|------|-------------------|----------|
| 1    | ISSUED FOR PERMIT | 10/06/23 |



PROJECT NUMBER 2241-0100  
DATE 09-22-23  
DRAWN BY DMO  
DESIGNED BY JEZ  
CHECKED BY JEZ  
APPROVED BY CMA  
SCALE: AS NOTED  
SHEET No. 49 OF 70  
P-103





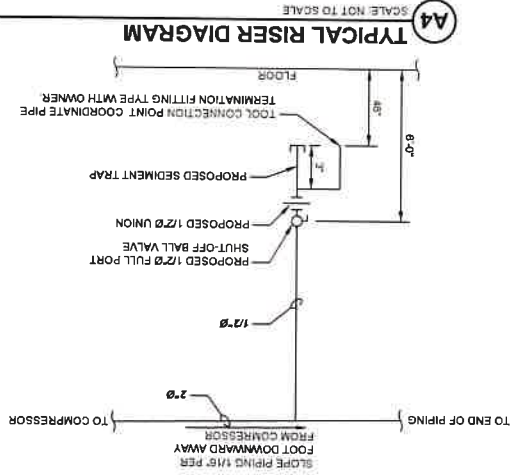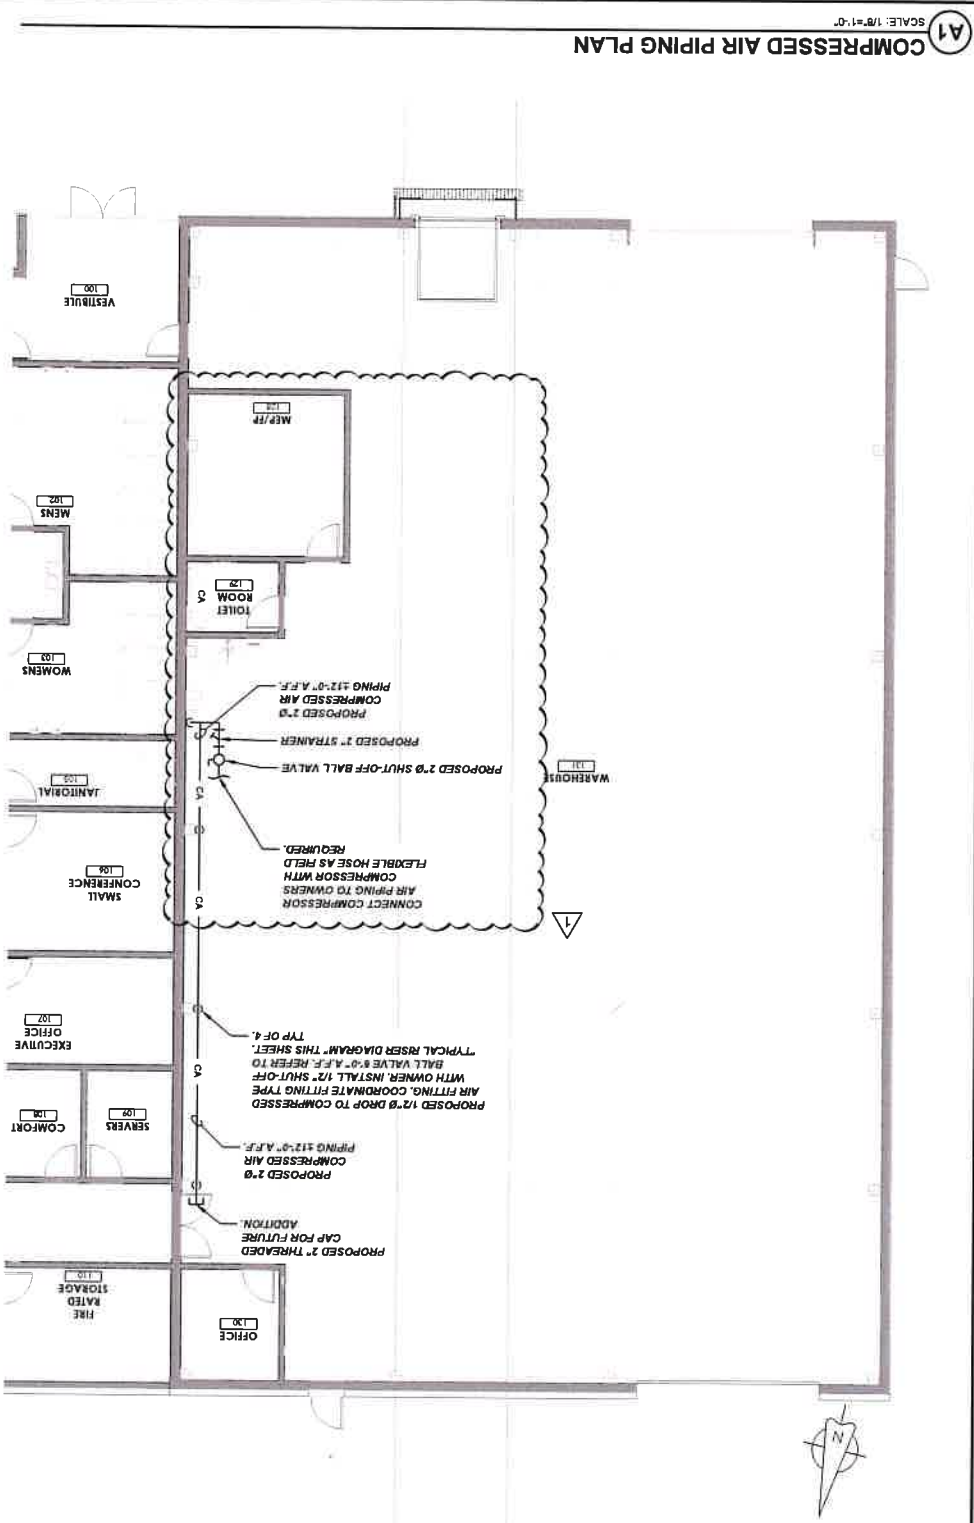

KEYED NOTES:  
1. COMPRESSOR SUPPLIED BY OWNER

**ZETON US PROPERTIES, INC.**  
**PLUMBING PROPOSED**  
**COMPRESSED AIR PIPING**  
**DESIGN**



| NO. | DESCRIPTION       | DATE     |
|-----|-------------------|----------|
| 1   | ISSUED FOR PERMIT | 10/06/23 |
| 2   | REVISIONS         |          |













PROJECT NUMBER: 22-1-0108  
DATE: 09-22-23  
DRAWN BY: DMO  
DESIGNED BY: DMO  
CHECKED BY: JEZ  
APPROVED BY: CMA  
SCALE: AS NOTED  
SHEET NO. 50 OF 70  
P-104









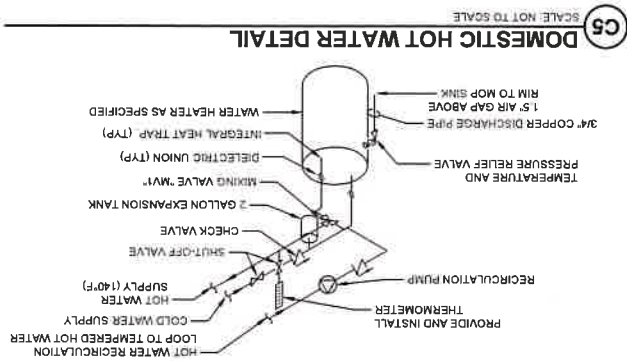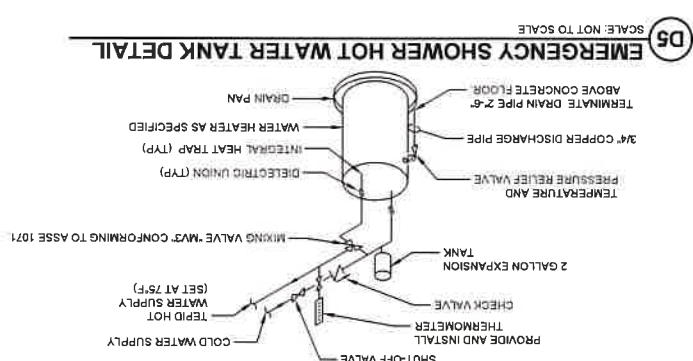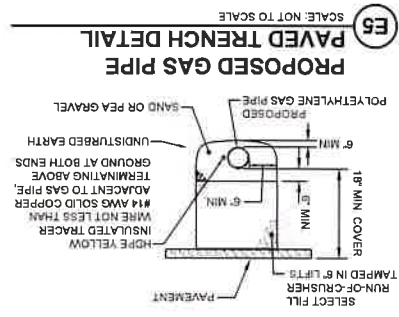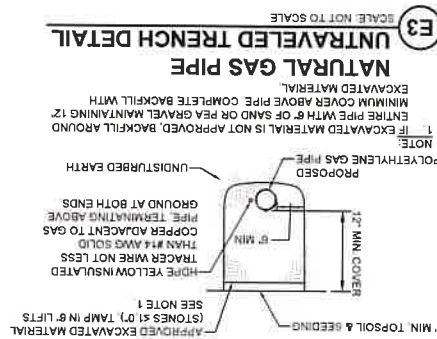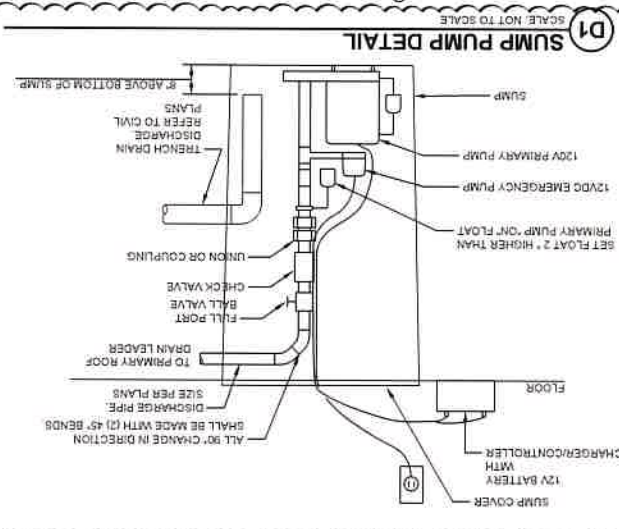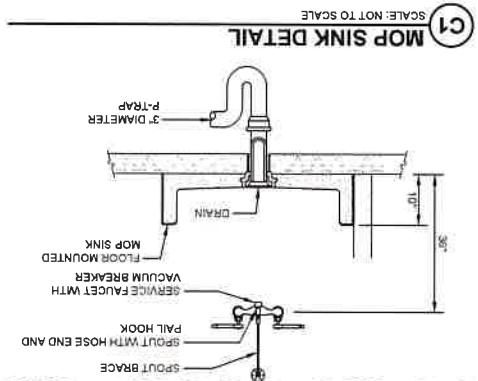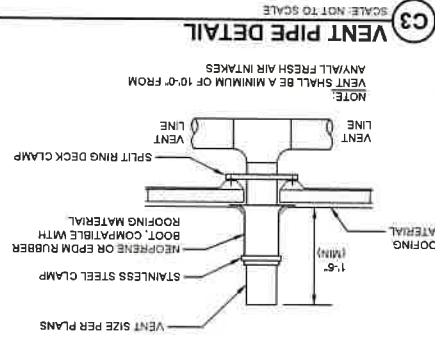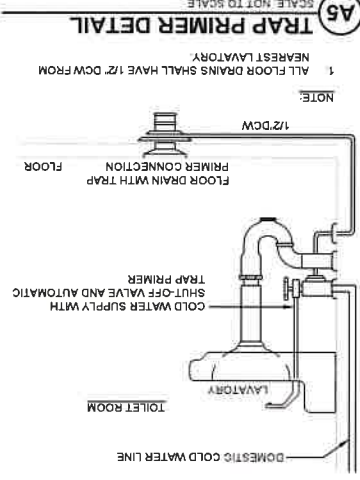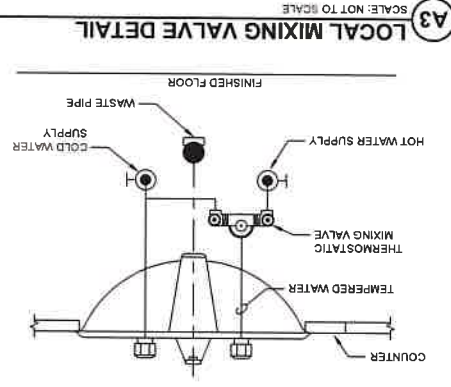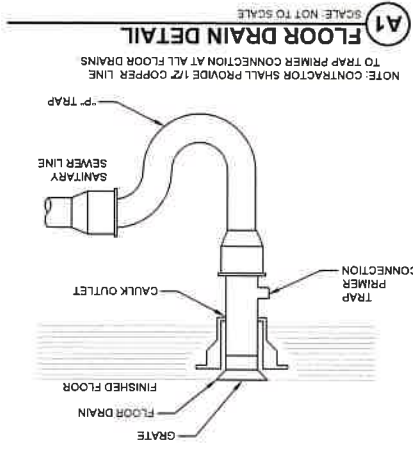

|     |                           |          |
|-----|---------------------------|----------|
| REV | DESCRIPTION               | DATE     |
| 0   | ISSUED FOR PERMIT         | 10/06/94 |
| 1   | (VEI) VALUE ENGINEERING I | 1/29/94  |

|                                                                                   |   |
|-----------------------------------------------------------------------------------|---|
|  | <p>THE STATE OF NEW YORK<br/>         CRITICAL NO 027<br/>         PROFESSIONAL ENGINEERING<br/>         A COMBINATION REQUIRED TO PRACTICE<br/>         MECHANICAL ENGINEERING<br/>         MICHAEL J. CLARK, INC.</p> |
|-----------------------------------------------------------------------------------|---|

UNAUTHORIZED REPRODUCTION OR ADJUSTMENT TO THIS ENGINEERING DRAWING IS A VIOLATION OF THE PROFESSIONAL ENGINEERING ETHICS OF THE NEW YORK STATE EDUCATION LAW

|   |           |
|---|-----------|
| PROJECT NUMBER   | 2241-0108 |
| DATE   | 09-22-23  |
| DRAWN BY   | DMO       |
| DESIGNED BY   | DMO       |
| CHECKED BY   | JEZ       |
| APPROVED BY   | CMA       |
| SCALE:   | AS NOTED  |
| <div style="display: flex; align-items: center; justify-content: center;"> <div style="width: 100px; height: 10px; border: 1px solid black; margin-right: 5px;"></div> <div>= 1 INCH</div> </div> |           |
| SHEET NO.   | 52 OF 70  |



P-501

**ZETON US PROPERTIES, INC.**

## PLUMBING DETAIL





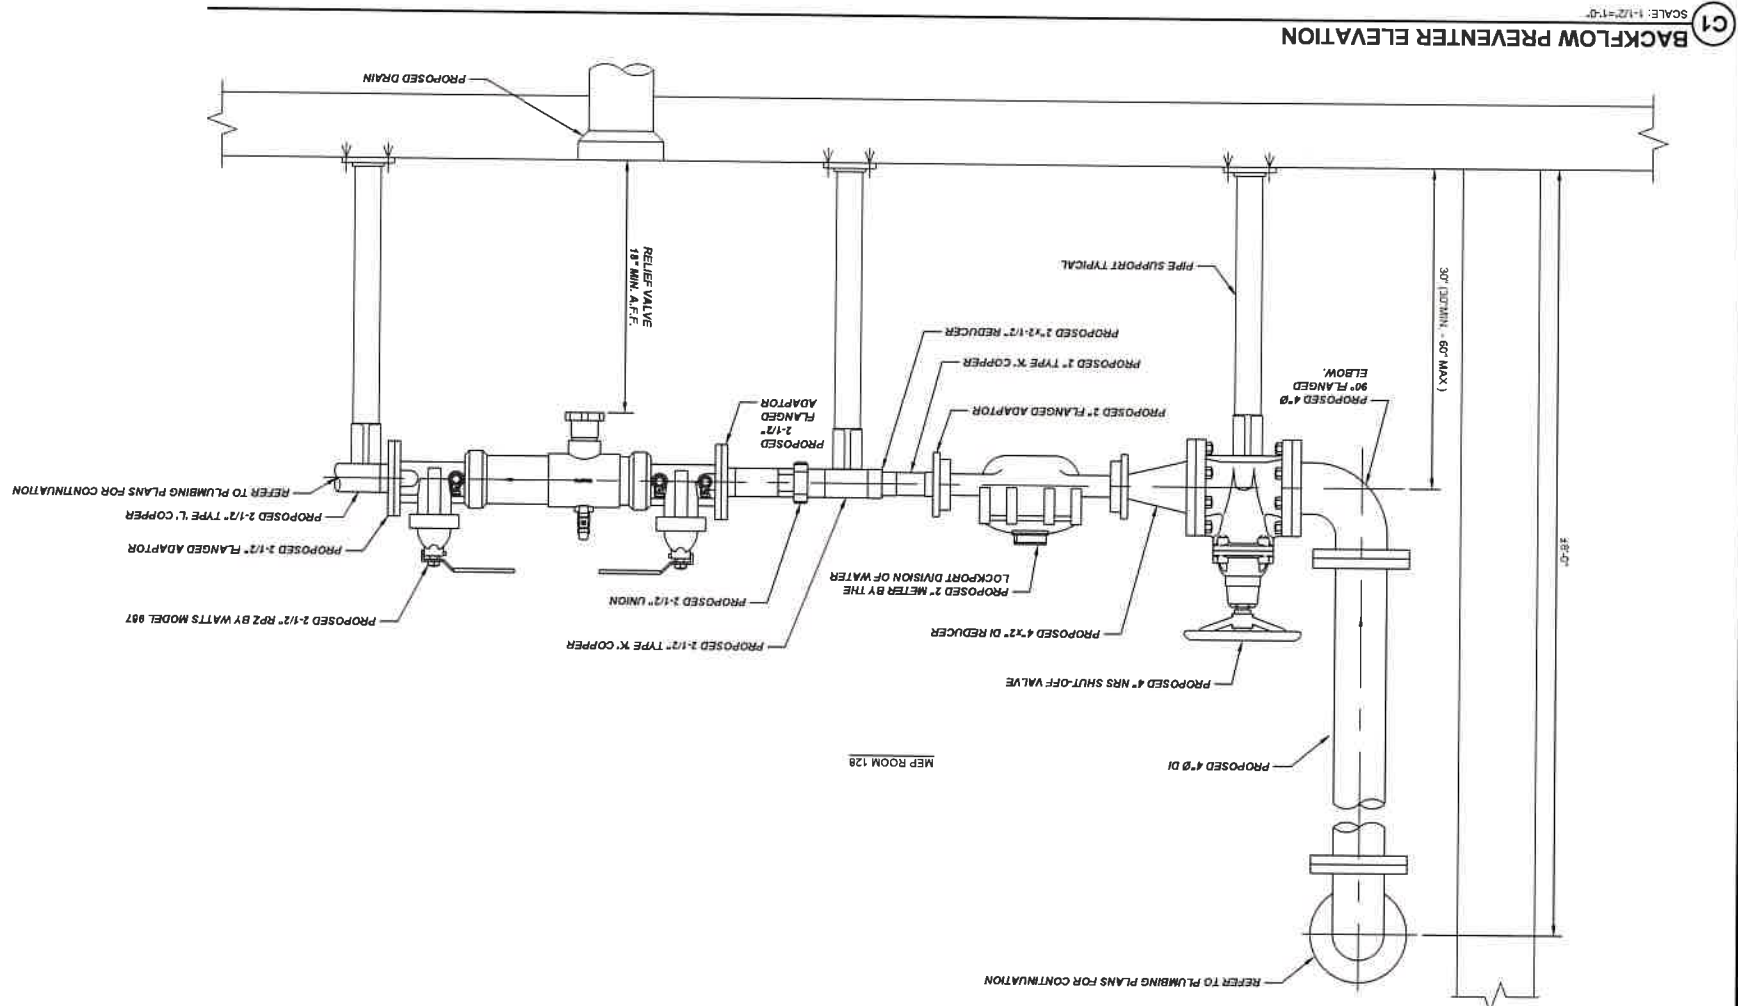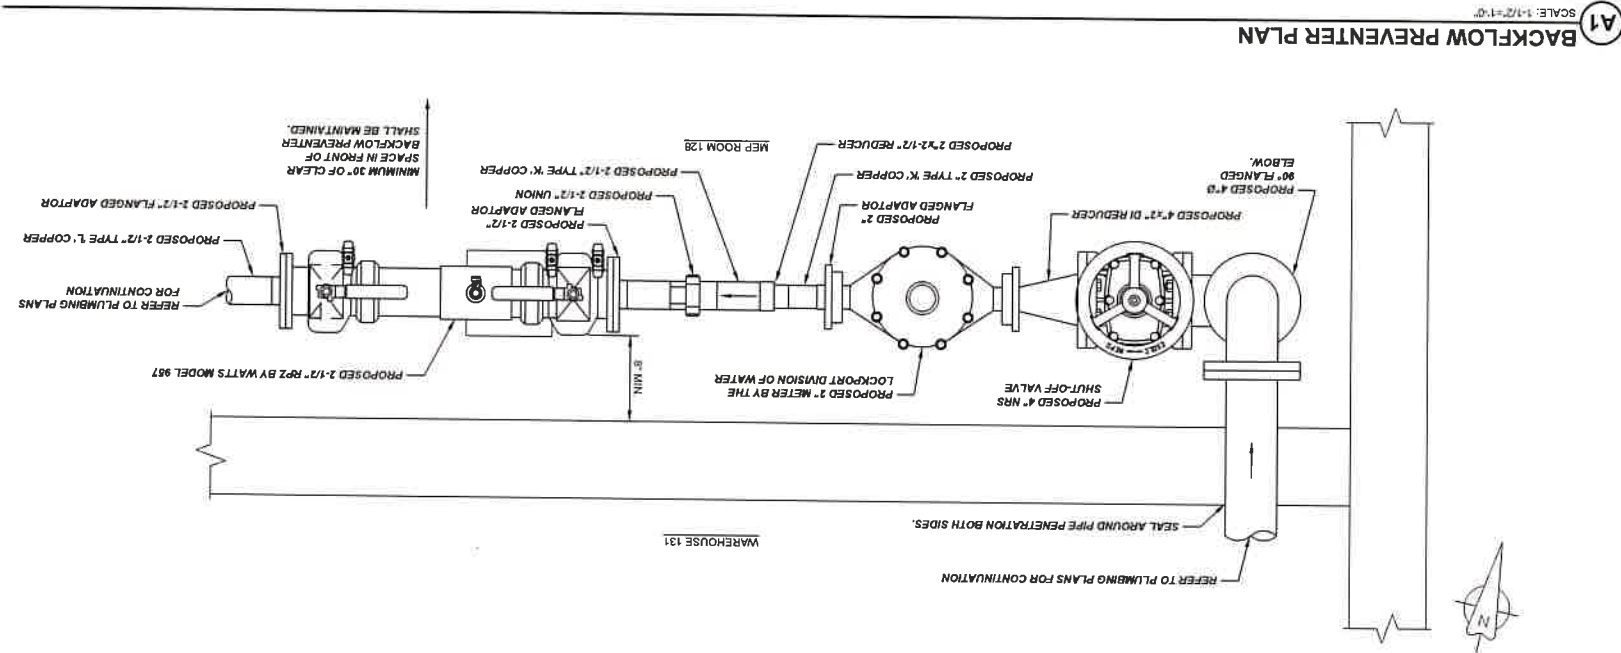

**REDUCED PRESSURE ZONE (RPZ) AND DOUBLE CHECK VALVE ASSEMBLY (DCVA) NOTES:**

1. 2-1/2" BACKFLOW PREVENTER SHALL BE 6 Watts NO 957 REDUCED PRESSURE ZONE TYPE (RPZ) WITH QUARTER TURN VALVES.

2. THE CONTRACTOR SHALL COMPLY IN ALL RESPECTS TO THE INDUSTRIAL CODE PART (RULE NO.) 23 RELATING TO CONSTRUCTION, EXCAVATION AND DEMOLITION OPERATIONS AT OR NEAR UNDERGROUND FACILITIES, AS ISSUED BY THE STATE OF NEW YORK, DEPARTMENT OF LABOR.

3. WATER SERVICE SHALL BE DISINFECTED IN ACCORDANCE WITH LATEST REVISION OF AWWA SPECIFICATION C651.

4. USE VALVES PROVIDED WITH BACKFLOW PREVENTER ASSEMBLY.

5. PROJECT IS NOT IN A 100 YEAR FLOOD ZONE.

**MATERIAL SPECIFICATION (REDUCED PRESSURE ZONE)**

- |                        |   |
|------------------------|---|
| 4 INCH PIPE:           | FLANGED, DUCTILE IRON, CEMENT LINED WITH GASKETS<br>AMMVA C-115, CLASS 33                                                                |
| 4 INCH FITTINGS:       | FLANGED, DUCTILE IRON, CEMENT LINED WITH GASKETS                                                                                         |
| 3/2-1/2 INCH PIPE:     | TYPE "K" COPPER UP TO FIRST FITTING DOWNSTREAM OF RPZ,<br>TYPE "L" FROM THE FIRST FITTING DOWNSTREAM OF RPZ.<br>(UNLESS NOTED OTHERWISE) |
| 3/2-1/2 INCH FITTINGS: | FLANGED, DUCTILE IRON, CEMENT LINED WITH GASKETS<br>AMMVA C-110<br>(UNLESS NOTED OTHERWISE)                                              |
| (ABOVE GROUND)         |   |
| 3/2-1/2 INCH FITTINGS: | SOLDERED, THREADED OR PRESS-CONNECT JOINTS<br>(UNLESS NOTED OTHERWISE)                                                                   |
| (ABOVE GROUND)         |   |
| EXPANSION BOLTS:       | KWIK BOLT 1/2 BY 1/4" (OR EQUAL), 1/2-0 MINIMUM                                                                                          |

**ZETON US PROPERTIES, INC.**

## PLUMBING BACKFLOW PREVENTER DETAIL

[illegible]

UNAUTHORIZED ALTERATION OR ADDITION TO THIS  
ENGINEERING DRAWING IS A VIOLATION OF  
SECTION 7209, PROVISION 2 OF THE NEW YORK STATE  
EDUCATION LAW

|                |                                                                                            |
|----------------|--------------------------------------------------------------------------------------------|
| PROJECT NUMBER | 22-1-0-106                                                                                 |
| DATE           | 09-22-23                                                                                   |
| DRAWN BY       | DMO                                                                                        |
| DESIGNED BY    | DMO                                                                                        |
| CHECKED BY     | JEZ                                                                                        |
| APPROVED BY    | CMA                                                                                        |
| SCALE:         | AS NOTED                                                                                   |
|                |  = 1 INCH |
| SHEET NO.      | 53 OF 70                                                                                   |





| MARK  | AREA          | SERVO | MFG         | MODEL | NOMINAL TONS | EER  | CFM (W3) | ESP (W3) | EA CFM IN/OUT | MBH | EFF% | VOLTAGE/Ø | MCA  | MOCP | WEIGHT (LBS) | NOTES/ ACCESSORIES |
|-------|---------------|-------|-------------|-------|--------------|------|----------|----------|---------------|-----|------|-----------|------|------|--------------|--------------------|
| RTU-1 | OFFICE AREA   | TRANS | GBG0604ME4B | 5     | 12           | 2000 | 75       | 300      | 115           | 92  | 80   | 460/3     | 12.9 | 20   | 673          | 1-4, 11            |
| RTU-2 | OFFICE AREA   | TRANS | GC0904ME4A  | 10    | 11.2         | 4000 | 110      | 700      | 250           | 200 | 80   | 460/3     | 27   | 35   | 1525         | 1-4, 10, 11, 13    |
| RTU-3 | OFFICE AREA   | TRANS | GBG0604ME4B | 5     | 12           | 2000 | 75       | 400      | 115           | 92  | 80   | 460/3     | 12.9 | 20   | 673          | 1-4, 11            |
| RTU-4 | ASSEMBLY AREA | TRANS | GC0120ME4A  | 10    | 11.2         | 4000 | 110      | 875      | 250           | 200 | 80   | 460/3     | 27   | 35   | 1525         | 1-4, 9, 12         |
| RTU-5 | ASSEMBLY AREA | TRANS | GC0120ME4A  | 10    | 11.2         | 4000 | 110      | 875      | 250           | 200 | 80   | 460/3     | 27   | 35   | 1525         | 1-4, 9, 12         |

| MARK                 | AREA                                                                                             | SERVO | MFG | MODEL # | CFM (TOTAL) | T S P (TWC) | FAN RPM | VOLTAGE/Ø | AMPS (MCA) | MOCP | WEIGHT (LBS) | NOTES/ ACCESSORIES |
|----------------------|--------------------------------------------------------------------------------------------------|-------|-----|---------|-------------|-------------|---------|-----------|------------|------|--------------|--------------------|
| EXHAUST FAN SCHEDULE |                                                                                                  |       |     |         |             |             |         |           |            |      |              |                    |
| 1                    | INSTALL PER MANUFACTURER SPEC                                                                    |       |     |         |             |             |         |           |            |      |              |                    |
| 2                    | PROVIDE ECONOMIZER                                                                               |       |     |         |             |             |         |           |            |      |              |                    |
| 3                    | PROVIDE WITH PROGRAMMABLE THERMOSTAT                                                             |       |     |         |             |             |         |           |            |      |              |                    |
| 4                    | INSTALL PER MANUFACTURER SPEC                                                                    |       |     |         |             |             |         |           |            |      |              |                    |
| 5                    | SINGLE POINT POWER CONNECTION, DISCONNECT SWITCH BY ELECTRICAL CONTRACTOR                        |       |     |         |             |             |         |           |            |      |              |                    |
| 6                    | HAZARDOUS POINT BREAKER FURNISHED AND INSTALLED BY MECHANICAL CONTRACTOR                         |       |     |         |             |             |         |           |            |      |              |                    |
| 7                    | DUCT DETECTOR WIRING BY ELECTRICAL CONTRACTOR                                                    |       |     |         |             |             |         |           |            |      |              |                    |
| 8                    | PROVIDE BAROMETRIC RELIEF ON ECONOMIZER                                                          |       |     |         |             |             |         |           |            |      |              |                    |
| 9                    | PROVIDE BAROMETRIC RELIEF ON RETURN DUCT BY CONTRACTOR                                           |       |     |         |             |             |         |           |            |      |              |                    |
| 10                   | PROVIDE AND INSTALL TEMPERATURE SPACE SENSOR, AVERAGE SPACE SENSOR AND THERMOSTAT TO CONTROL RTU |       |     |         |             |             |         |           |            |      |              |                    |
| 11                   | ALL DUCTWORK TO BE BOTTOM CONNECTION                                                             |       |     |         |             |             |         |           |            |      |              |                    |
| 12                   | ALL DUCTWORK TO BE SIDE CONNECTION                                                               |       |     |         |             |             |         |           |            |      |              |                    |
| 13                   | PROVIDE DEMAND CONTROL VENTILATION                                                               |       |     |         |             |             |         |           |            |      |              |                    |

| MARK                        | AREA                                                                                            | SERVO    | MFG    | MODEL # | CFM (TOTAL) | FAN RPM | VOLTAGE/Ø | AMPS (OPERATING) | WEIGHT (LBS) | NOTES/ ACCESSORIES |
|-----------------------------|-------------------------------------------------------------------------------------------------|----------|--------|---------|-------------|---------|-----------|------------------|--------------|--------------------|
| DISTRIBICATION FAN SCHEDULE |                                                                                                 |          |        |         |             |         |           |                  |              |                    |
| 1                           | INSTALL PER MANUFACTURER SPEC                                                                   |          |        |         |             |         |           |                  |              |                    |
| 2                           | CONTROLLED BY PROPOSED TIME CLOCK, FURNISHED BY AND WIRING BY ELECTRICAL CONTRACTOR             |          |        |         |             |         |           |                  |              |                    |
| 3                           | PROVIDE GRAVITY BACK DRAFT DAMPER, ROOF CURB, CONTROL FOR DIAL BALANCING, AND DISCONNECT SWITCH |          |        |         |             |         |           |                  |              |                    |
| 4                           | INSTALL PER MANUFACTURER SPEC                                                                   |          |        |         |             |         |           |                  |              |                    |
| 5                           | ASSEMBLY AREA                                                                                   | ZOO FANS | H50-AC | 1150    | 1150        | 1500    | 115/1Ø    | 68               | 77           | 23                 |
| 6                           | ASSEMBLY AREA                                                                                   | ZOO FANS | H50-AC | 1150    | 1150        | 1500    | 115/1Ø    | 68               | 77           | 23                 |
| 7                           | ASSEMBLY AREA                                                                                   | ZOO FANS | H50-AC | 1150    | 1150        | 1500    | 115/1Ø    | 68               | 77           | 23                 |
| 8                           | ASSEMBLY AREA                                                                                   | ZOO FANS | H50-AC | 1150    | 1150        | 1500    | 115/1Ø    | 68               | 77           | 23                 |
| 9                           | ASSEMBLY AREA                                                                                   | ZOO FANS | H50-AC | 1150    | 1150        | 1500    | 115/1Ø    | 68               | 77           | 23                 |
| 10                          | ASSEMBLY AREA                                                                                   | ZOO FANS | H50-AC | 1150    | 1150        | 1500    | 115/1Ø    | 68               | 77           | 23                 |
| 11                          | ASSEMBLY AREA                                                                                   | ZOO FANS | H50-AC | 1150    | 1150        | 1500    | 115/1Ø    | 68               | 77           | 23                 |
| 12                          | ASSEMBLY AREA                                                                                   | ZOO FANS | H50-AC | 1150    | 1150        | 1500    | 115/1Ø    | 68               | 77           | 23                 |
| 13                          | ASSEMBLY AREA                                                                                   | ZOO FANS | H50-AC | 1150    | 1150        | 1500    | 115/1Ø    | 68               | 77           | 23                 |

| MARK  | MFG     | MODEL #         | TONS | HEAT PUMP CAPACITY (MBH) | COOLING CAPACITY (MBH) | HEATING CAPACITY (S.F. MBH) | VOLTAGE/Ø | MCA | WEIGHT (LBS) | NOTES/ ACCESSORIES |
|-------|---------|-----------------|------|--------------------------|------------------------|-----------------------------|-----------|-----|--------------|--------------------|
| CON-1 | MTSUSHI | MTSKH09A112AA   | 0.75 | HP-1                     | 9                      | 11                          | 208/1Ø    | 14  | 148          | 1-5                |
| CON-2 | MTSUSHI | TRVUAD21K1A70MA | 1.0  | HP-2                     | 12                     | NA                          | 208/1Ø    | 12  | 103          | 1-5                |

1. INSTALL PER MANUFACTURER SPEC
2. INSTALL ON ROOF WITH 1" STAIN AND PROVIDED BY MANUFACTURER. COORDINATE MOUNTING WITH ROOFING CONTRACTOR AND MANUFACTURERS INSTRUCTIONS.
3. COORDINATE POWER WITH ELECTRICAL CONTRACTOR. ELECTRICAL CONTRACTOR TO PROVIDE AND INSTALL DISCONNECT SWITCH.
4. CONTRACTOR SHALL PROVIDE AND INSTALL ALL LINE SETS AND WIRING PER MANUFACTURERS INSTRUCTIONS.
5. PROVIDE AND INSTALL ADVANCED WIND BAFFLE FOR OPERATING IN LOW AMBIENT TEMPERATURES.

| MARK | MFG     | MODEL #         | TYPE      | SERVICE AREA        | CFM | COOLING CAPACITY (TJUH) | HEATING CAPACITY (BTUH) | VOLTAGE        | MCA | WEIGHT (LBS) | NOTES |
|------|---------|-----------------|-----------|---------------------|-----|-------------------------|-------------------------|----------------|-----|--------------|-------|
| HP-1 | MTSUSHI | MTSKH09A112AA   | DUCTED OA | ASSEMBLY OFFICE 130 | 300 | 9,000                   | 11,000                  | FED FROM CON-1 | NA  | 31           | 1-4   |
| HP-2 | MTSUSHI | TRVUAD21K1A70MA | DUCTLESS  | SERVER ROOM 109     | 420 | NA                      | 12,000                  | FED FROM CON-2 | NA  | 48           | 1-4   |

1. INSTALL PER MANUFACTURER SPEC
2. ALL EQUIPMENT 120 VOLT AND GREATER SHALL BE WIRED BY ELECTRICAL CONTRACTOR. ALL EQUIPMENT LESS THEN 120 VOLT SHALL BE WIRED BY MECHANICAL CONTRACTOR.
3. ALL CONTROL WIRING PROVIDED AND INSTALLED BY MECHANICAL CONTRACTOR.
4. CONTRACTOR TO PROVIDE, INSTALL, AND WIRE, WIRED REMOTE CONTROL CONTROLLER BY MITSUBISHI.
6. PROVIDE CONDENSATE PUMP.

| MARK | MFG    | MODEL # | HEATING CAPACITY (WATTS) | CFM | VOLTAGE/Ø | FLA | MOCP | WEIGHT (LBS) | NOTES/ ACCESSORIES |
|------|--------|---------|--------------------------|-----|-----------|-----|------|--------------|--------------------|
| UH-1 | REZNOR | EGH8    | 2,000                    | 510 | 208/1Ø    | 9.6 | 20   | 45           | 1-3                |

1. PROVIDE DISCONNECT SWITCH
2. PROVIDE EXTERNAL LOW VOLTAGE THERMOSTAT INSTALLED AT 4"Ø A.F.F. (SETPOINT: 50°F)
3. MOUNTING HEIGHT: 47'-6" A.F.F.

| MARK | MFG    | MODEL #  | HEATING CAPACITY (WATTS) | CFM | VOLTAGE/Ø | FLA  | MOCP | DIMENSIONS (LxWxH) | NOTES/ ACCESSORIES |
|------|--------|----------|--------------------------|-----|-----------|------|------|--------------------|--------------------|
| WM-2 | Q-MARK | CWMH150F | 1,500                    | 100 | 120/1Ø    | 12.5 | 20   | 20x16x5            | 1-3                |
| WM-1 | Q-MARK | CWMH090B | 4,800                    | 100 | 208/3Ø    | 13.4 | 20   | 20x16x5            | 1-3                |

1. PROVIDE DISCONNECT SWITCH CONCEALED BEHIND COVER.
2. PROVIDE 2" DEEP SURFACE MOUNTING FRAME FOR SEMI RECESSED INSTALLATION.
3. INTEGRAL THERMOSTAT.

| SYMBOL                | DESCRIPTION                                                                                            |
|-----------------------|---|
| TX                    | PROPOSED PROGRAMMABLE THERMOSTAT MOUNT AT 48" A.F.F. COORDINATE LOCATION WITH PLANS. "X" DENOTES RTU#  |
| SK                    | PROPOSED TEMPERATURE SPACE SENSOR MOUNT AT 48" A.F.F. COORDINATE LOCATION WITH PLANS. "X" DENOTES RTU# |
| EXHAUST GRILLE        | EXHAUST GRILLE                                                                                         |
| BRANCH DUCT SIZE      | BRANCH DUCT SIZE                                                                                       |
| INSTALL RETURN GRILLE | INSTALL RETURN GRILLE                                                                                  |
| RETURN AIR DUCT DOWN  | RETURN AIR DUCT DOWN                                                                                   |
| SUPPLY AIR DUCT DOWN  | SUPPLY AIR DUCT DOWN                                                                                   |
| ELECTRIC UNIT HEATER  | ELECTRIC UNIT HEATER                                                                                   |
| DUCT TRANSITION       | DUCT TRANSITION                                                                                        |
| XXØL                  | PROPOSED SPIRAL DUCT TO BE INSTALLED. XXØ = WIDTH X HEIGHT                                             |

1. CLEANED, TESTED, FULLY OPERATIONAL AND READY TO USE.
2. ALL MATERIALS AND INSTALLATION SHALL BE IN ACCORDANCE WITH THE APPLICABLE MECHANICAL CODE AND STANDARDS.
3. THE CONTRACTOR SHALL BE RESPONSIBLE FOR OBTAINING ALL NECESSARY PERMITS AND INSPECTIONS, INCLUDING ASSOCIATED COSTS.
4. ALL SYSTEMS SHALL BE TESTED AND BALANCED BY A NEBB CERTIFIED CONTRACTOR FOLLOWING THE GUIDELINES SET FORTH BY NEBB PRIOR TO ACCEPTANCE.
5. ALL MATERIAL SHALL BE NEW AND UNUSED, UNLESS OTHERWISE NOTED.
6. COORDINATE ALL WALL PENETRATIONS WITH OWNER, AND ALL TRADES.
7. THE CONTRACTOR IS TO FURNISH AND INSTALL ALL LOW VOLTAGE TEMPERATURE CONTROL, WIRING, AND WALL MOUNT THERMOSTAT(S) AND/OR SENSOR(S).
8. CEILING SUPPORT SYSTEMS ARE NOT DESIGNED TO SUPPORT THE WEIGHT OF DUCTWORK AND PIPING. ALL DUCTWORK AND PIPING TO BE SUPPORTED FROM THE BASE BUILDING STRUCTURE.
9. THESE DRAWINGS ARE DIAGRAMMATIC IN NATURE AND INDICATE THE SIZE AND GENERAL ARRANGEMENT OF PIPING, EQUIPMENT, ETC. EXACT LOCATION AND ROUTINGS SHALL BE DETERMINED IN THE FIELD BEFORE AND AS THE WORK PROGRESSES. CAREFULLY COORDINATE THE WORK OF THIS TRADE WITH ALL OTHER TRADES.
10. DRAWINGS DO NOT INDICATE ALL OFFSETS, CHANGES IN ELEVATION, ETC. WHICH MAY BE REQUIRED BY ACTUAL FIELD CONDITIONS. THE CONTRACTOR IS TO FIELD VERIFY CONDITIONS PRIOR TO INSTALLATION AND MAKE SUCH CHANGES IN PIPING, EQUIPMENT LOCATIONS, ETC. AS NECESSARY TO ACCOMMODATE FIELD CONDITIONS. COORDINATE ALL CHANGES WITH OTHER TRADES AND OWNER.
11. DURING THE INSTALLATION OF THIS PROJECT SPECIAL CARE SHOULD BE TAKEN TO CONSIDER SOUND AND VIBRATION ISOLATION. THE INTENT IS A QUIET OPERATIONAL SYSTEM.
12. FABRICATED DUCTWORK AND FITTINGS SHALL BE GALVANIZED AND FABRICATED ACCORDING TO SMACNA STANDARDS. (SHEET METAL AND AIR CONDITIONING CONTRACTORS NATIONAL ASSOCIATION).
13. ALL SUPPLY AND RETURN AIR DUCTWORK TO BE ROUTED THROUGH AND BETWEEN THE ROOF TRUSSES.
14. ALL FLEXIBLE DUCTWORK SHALL BE INSULATED, LEAK FREE, INSTALLED TIGHTLY AND FREE OF KINKS. FLEXIBLE DUCT CONNECTIONS SHALL BE TIGHT, FREE OF LEAKS AND DOUBLE STRAPPED OVER THE INNER DUCT AND ONE STRAP OVER THE INSULATION). THE FLEXIBLE DUCT SHALL BE INSTALLED IN A MANNER NOT TO INTERFERE WITH THE VOLUME DAMPERS OR ANY DEVICES. FLEXIBLE DUCT SHALL BE NO MORE THAN 8 FEET IN LENGTH.
15. ALL CUTTING AND PATCHING OF BUILDING COMPONENTS REQUIRED TO ACCOMMODATE THE WORK OF THIS CONTRACTOR SHALL BE THE RESPONSIBILITY OF THIS CONTRACT. ALL PATCHING SHALL MATCH THE EXISTING COMPONENTS AND FINISHES. CUTTING AND PATCHING WORK SHALL BE PERFORMED BY PERSONNEL TRAINED AND REGULARLY EMPLOYED FOR SUCH SERVICES.
16. CONTRACTOR TO PERFORM A COMPLETE NEBB CERTIFIED AIR BALANCE OF THE SYSTEMS. PROVIDE REPORT TO ENGINEER FOR REVIEW UPON COMPLETION.
17. ALL PIPING PENETRATIONS THROUGH WALLS, FLOORS, CEILINGS, ETC. SHALL BE CAULKED AND SEALED.

MECHANICAL NOTES:

ZETON US PROPERTIES, INC.  
115 OAKHURST STREET, LOCKPORT NY  
MECHANICAL SCHEDULES  
AND NOTES





| REVISIONS                     |
|-------------------------------|
| DATE DESCRIPTION              |
| 01 ISSUED FOR PERMIT 10/06/23 |



PROJECT NUMBER: 22-1-0106  
DATE: 08-22-23  
DRAWN BY: DMO  
DESIGNED BY: DMO  
CHECKED BY: CMA  
APPROVED BY: AS NOTED  
SCALE: AS NOTED  
SHEET No. 54 OF 70  
M-001





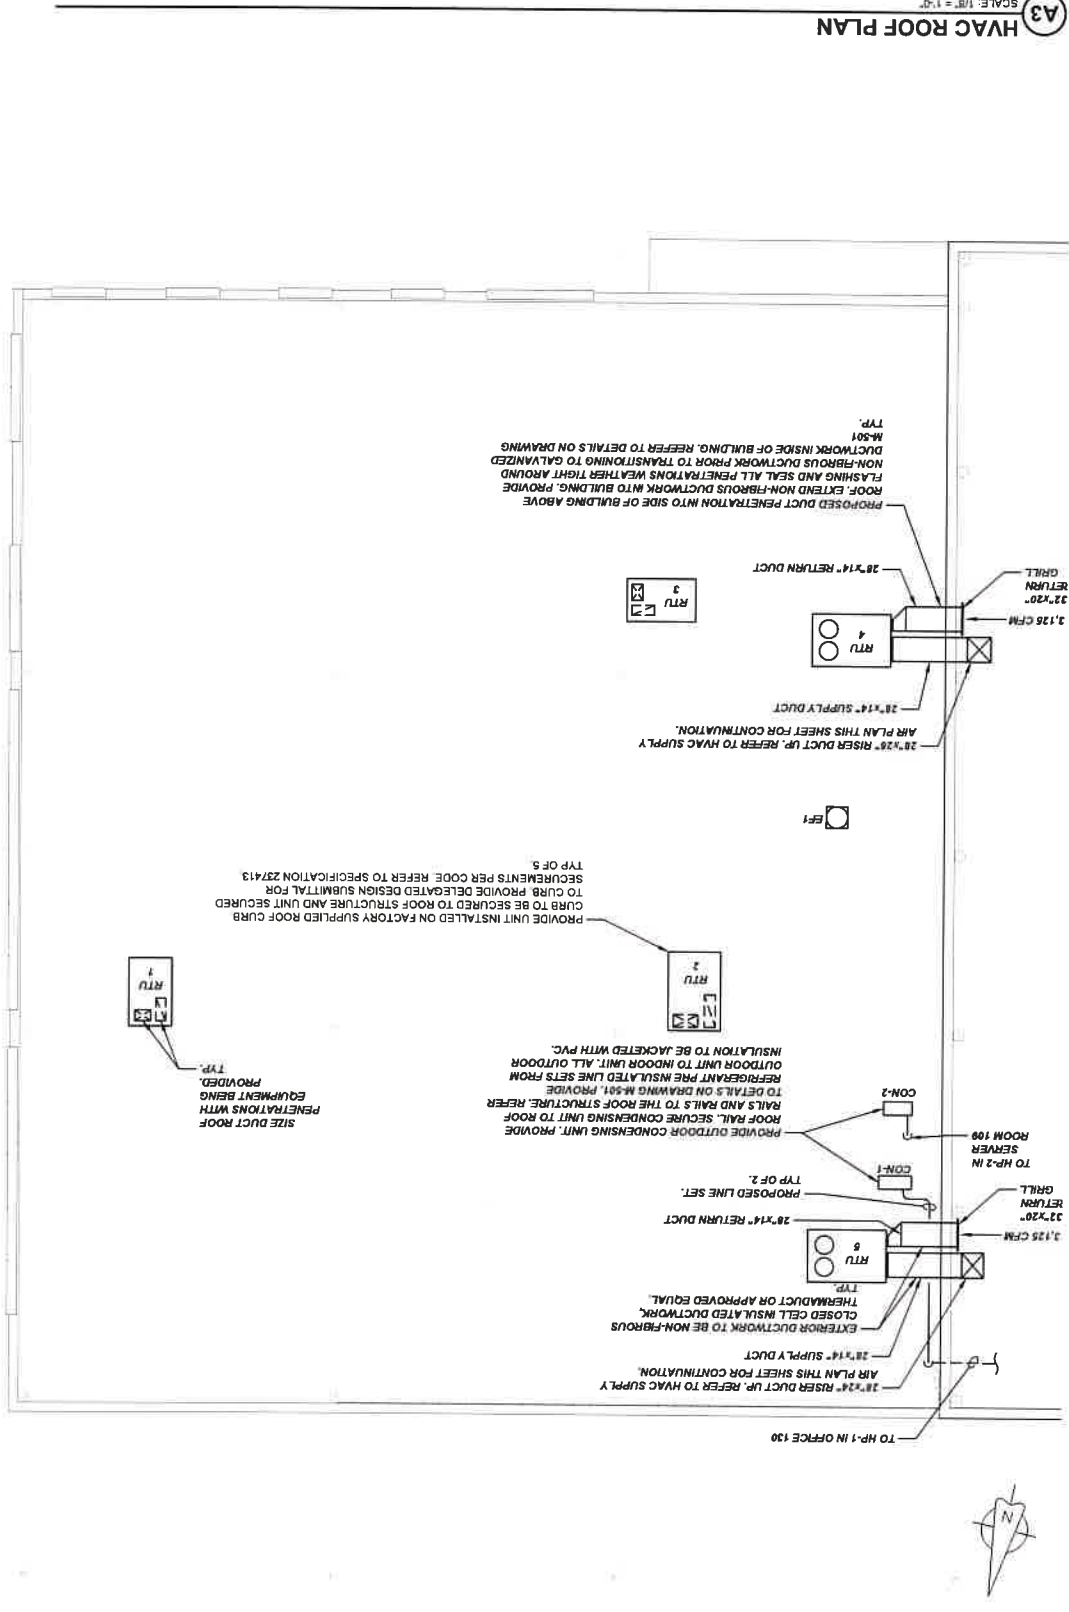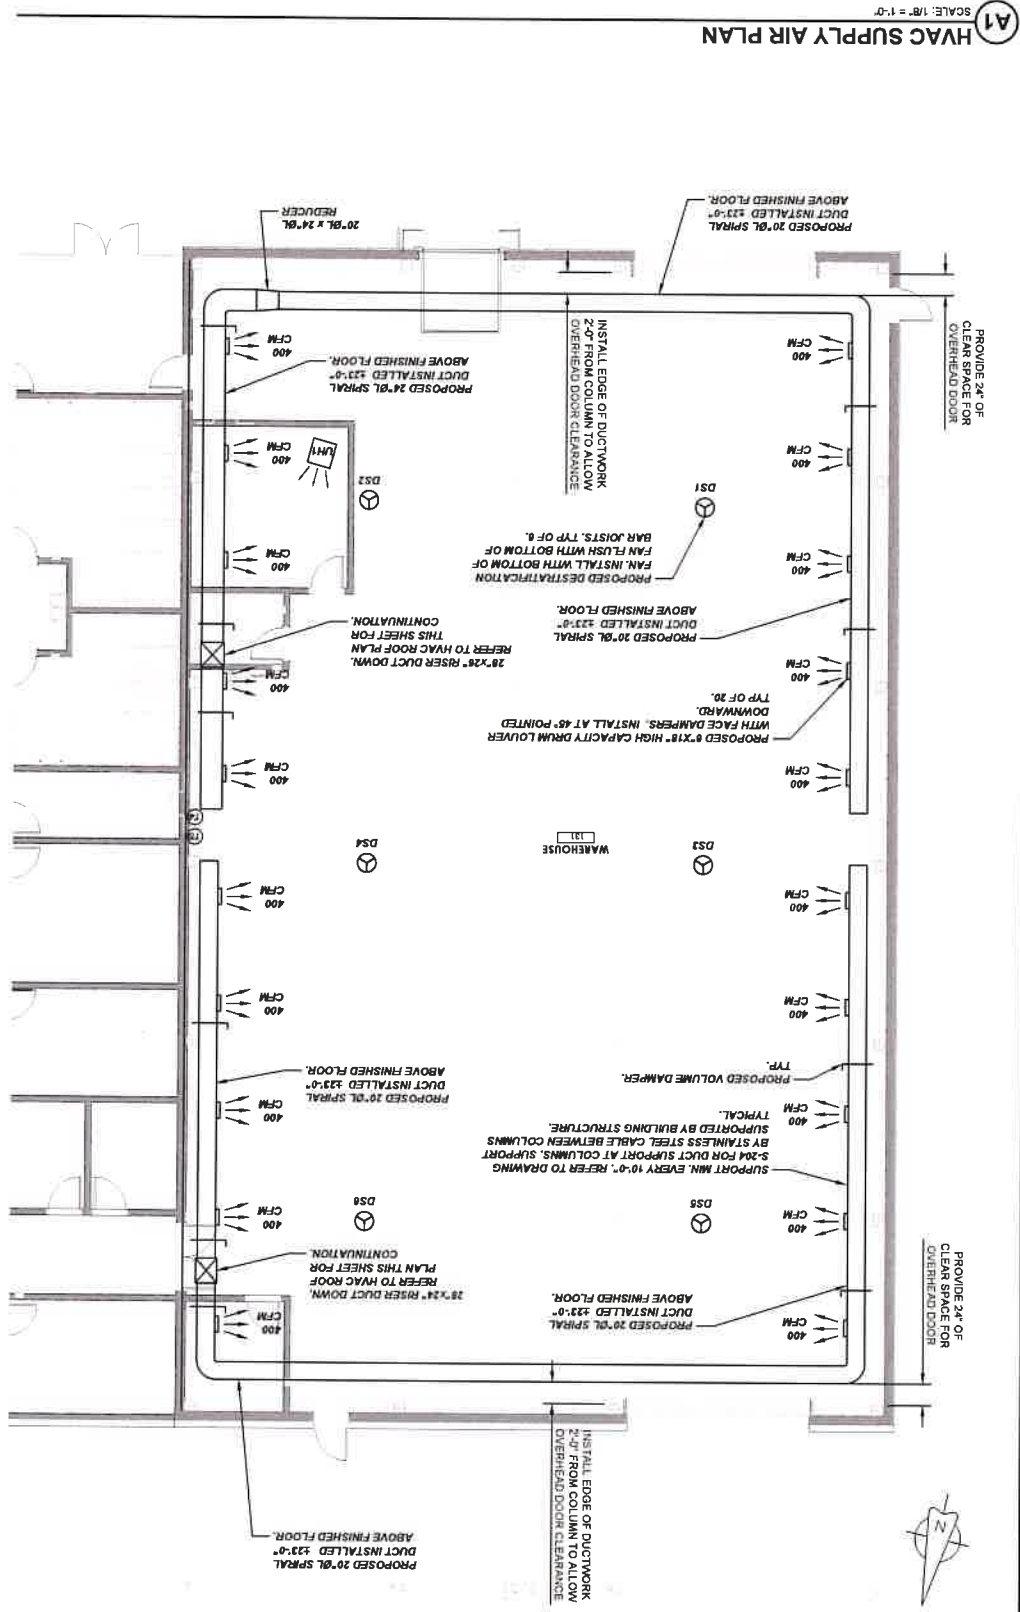


PROJECT NUMBER: 22-1-0108  
DATE: 09-22-23  
DRAWN BY: DMO  
DESIGNED BY: DMO  
CHECKED BY: CMA  
APPROVED BY: CMA  
SCALE: AS NOTED  
SHEET No. 55 OF 70  
M-101



| NO. | REVISIONS         | DATE     |
|-----|-------------------|----------|
| 1   | ISSUED FOR PERMIT | 10/05/23 |

**ZETON US PROPERTIES, INC.**  
115 OAKHURST STREET, LOCKPORT NY


**MECHANICAL PROPOSED ASSEMBLY AREA  
AND ROOF HVAC PLAN**

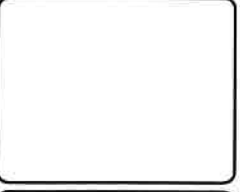




A1 HVAC PLAN

SCALE: 1/8" = 1'-0"

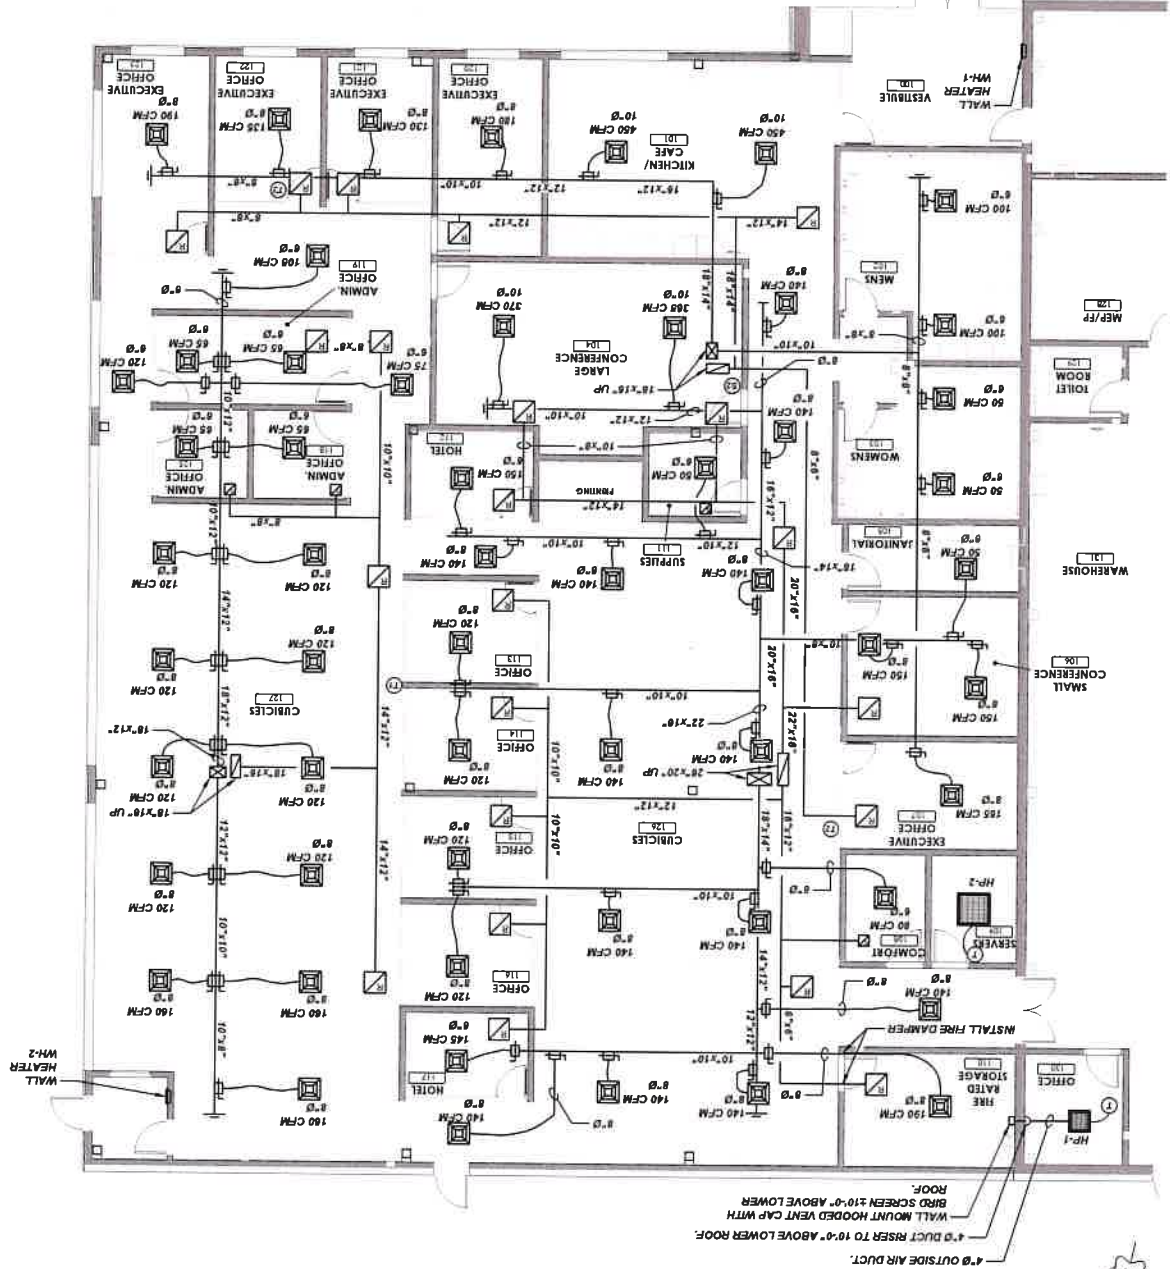

A4 HVAC EXHAUST PLAN

SCALE: 1/8" = 1'-0"

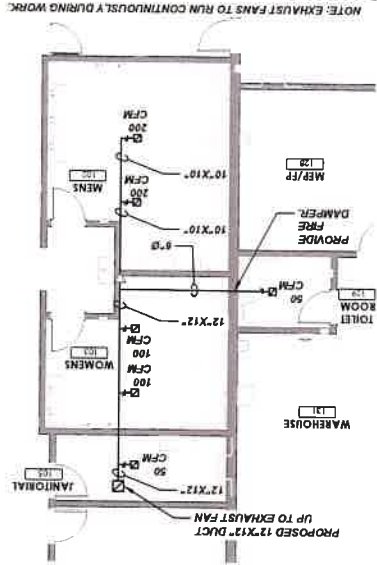

PROJECT NUMBER: 22-1-0100  
DATE: 09-22-23  
DRAWN BY: DMO  
DESIGNED BY: DMO  
CHECKED BY: CMA  
APPROVED BY: AS NOTED  
SCALE: 1/8" = 1'-0"  
SHEET NO. 58 OF 70  
M-102










| NO. | REVISIONS         | DATE     |
|-----|-------------------|----------|
| 1   | ISSUED FOR PERMIT | 10/06/23 |

ZETON US PROPERTIES, INC.  
115 OAKHURST STREET, LOCKPORT NY  
MECHANICAL PROPOSED  
OFFICE HVAC PLAN







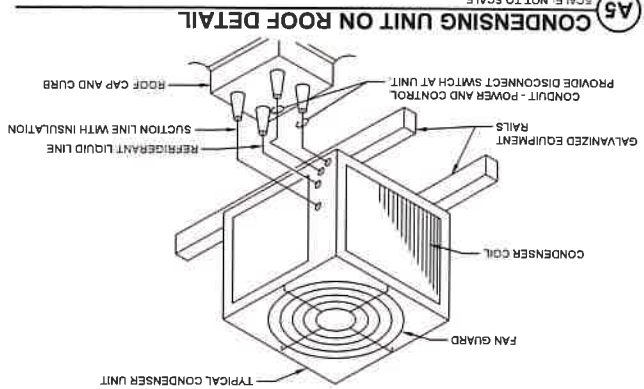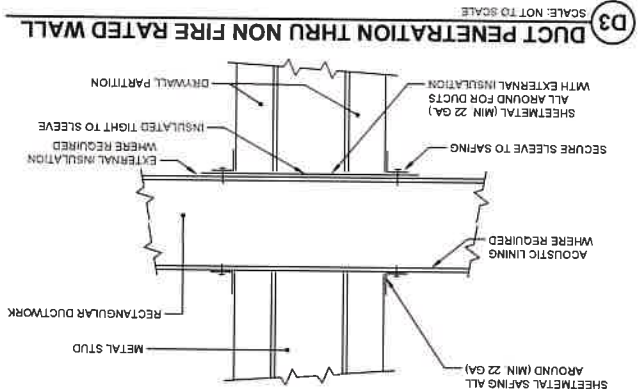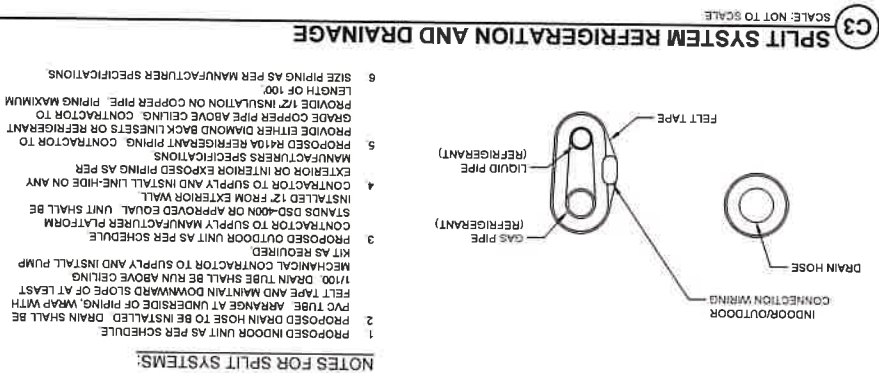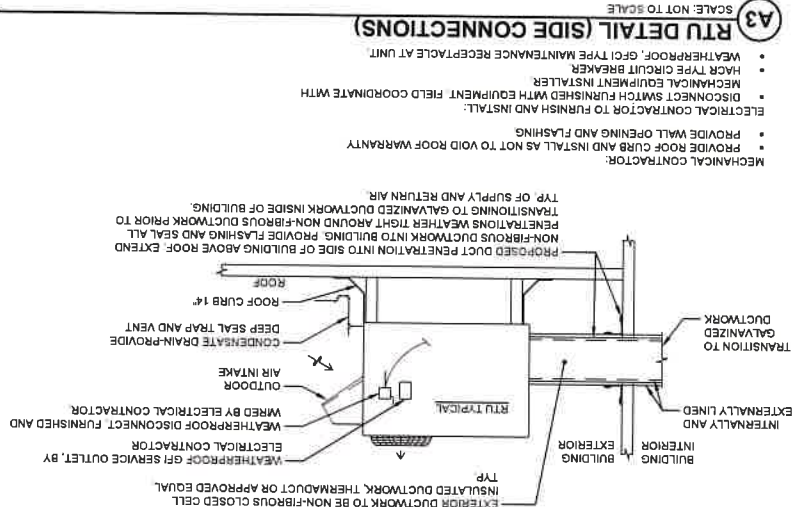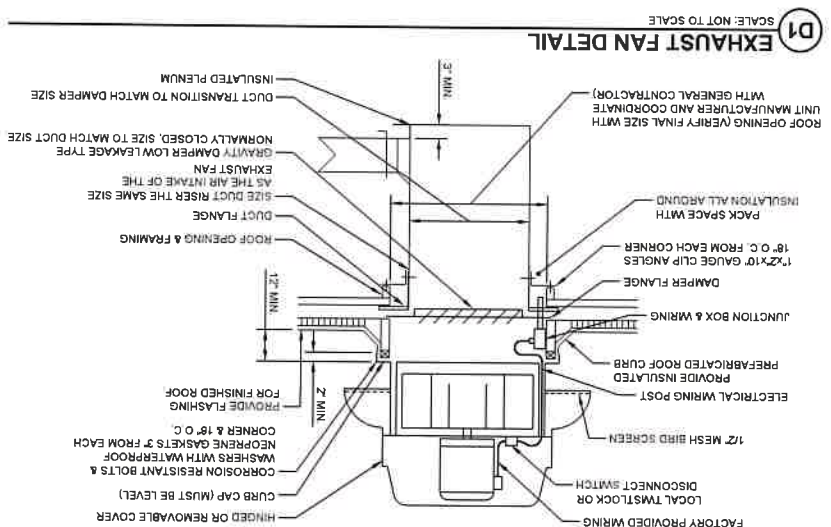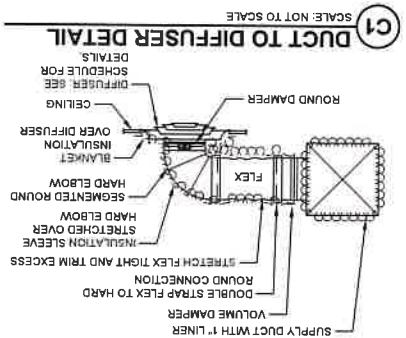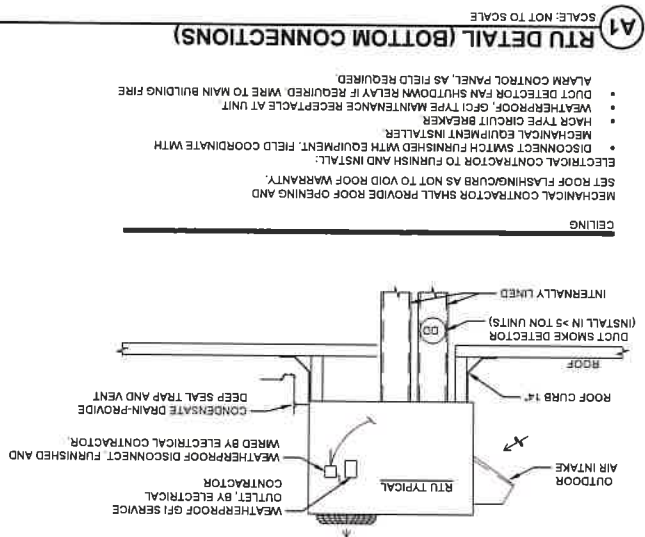

| REV | DESCRIPTION       | DATE     |
|-----|-------------------|----------|
| 0   | ISSUED FOR PERMIT | 10/06/20 |

**ZETON US PROPERTIES, INC.**  
115 OAKHURST STREET, LOCKPORT NY

---

**MECHANICAL DETAILS**











PROJECT NUMBER

221-0106

DATE

08-22-23

DRAWN BY

ASB

DESIGNED BY

JEZ

CHECKED BY

JEZ

APPROVED BY

CMA

SCALE:

AS NOTED

SHEET No

59 OF 70

ES101

UNLICENSED ELECTRICAL ENGINEERING IS A VIOLATION OF THE PROFESSIONAL ENGINEERING AND LAND SURVEYING ACT AND IS PROHIBITED BY LAW.

REGISTERED PROFESSIONAL ENGINEER

REGISTERED PROFESSIONAL LAND SURVEYOR

NUSSBAUMER & CLARKE, INC.

115 OAKHURST STREET, LOCKPORT NY

LOCKPORT, NY 14094

TEL: 716-938-7958

WWW.NUSSBAUMER-CLARKE.COM

| DATE     | DESCRIPTION               | BY  |
|----------|---------------------------|-----|
| 10/06/23 | ISSUED FOR PERMIT         | ASB |
| 12/27/23 | PER ADDENDUM NO. 2        | ASB |
| 2/1/24   | (NET) VALUE ENGINEERING 1 | ASB |

ZETON US PROPERTIES, INC.

115 OAKHURST STREET, LOCKPORT NY

ELECTRICAL PROPOSED SITE PLAN

NUSSBAUMER & CLARKE, INC.

EST. 1953

ENGINEERS AND SURVEYORS

3556 Lake Shore Road, Suite 500 | Buffalo, NY 14218

(716) 827-4000 | (716) 828-7958 fax

www.nussbaumer-clarke.com

6

PROPOSED ELECTRICAL SITE PLAN (FOOT CANDLE LEVELS)

SCALE: 1" = 40'-0"

**KEYNOTES:**

- REFER TO DRAWING E-401 FOR PROPOSED CONDUIT AND WIRE SCHEDULES.
- REFER TO DRAWING E-400 FOR LIGHTING FIXTURE SCHEDULE.
- REFER TO DRAWING E-400 FOR SYMBOL SCHEDULE.
- REFER TO DETAIL B1 ON DRAWING E-402 FOR LIGHT POLE BASE.
- ALL CONDUITS INSTALLED UNDER PAVED AREAS TO BE CONCRETE ENCASED TO 6" PAST EDGE OF PAVEMENT. REFER TO DETAIL A2 ON DRAWING E-402.
- PROPOSED EV CHARGE STATION LOCATION REFER TO DETAIL C2 ON DRAWING E-402.
- NOT USED.


**GENERAL NOTES:**

- REFER TO DRAWING E-401 FOR PROPOSED CONDUIT AND WIRE SCHEDULES.
- REFER TO DRAWING E-400 FOR LIGHTING FIXTURE SCHEDULE.
- REFER TO DRAWING E-400 FOR SYMBOL SCHEDULE.
- REFER TO DETAIL B1 ON DRAWING E-402 FOR LIGHT POLE BASE.
- ALL CONDUITS INSTALLED UNDER PAVED AREAS TO BE CONCRETE ENCASED TO 6" PAST EDGE OF PAVEMENT. REFER TO DETAIL A2 ON DRAWING E-402.
- PROPOSED EV CHARGE STATION LOCATION REFER TO DETAIL C2 ON DRAWING E-402.
- NOT USED.

6





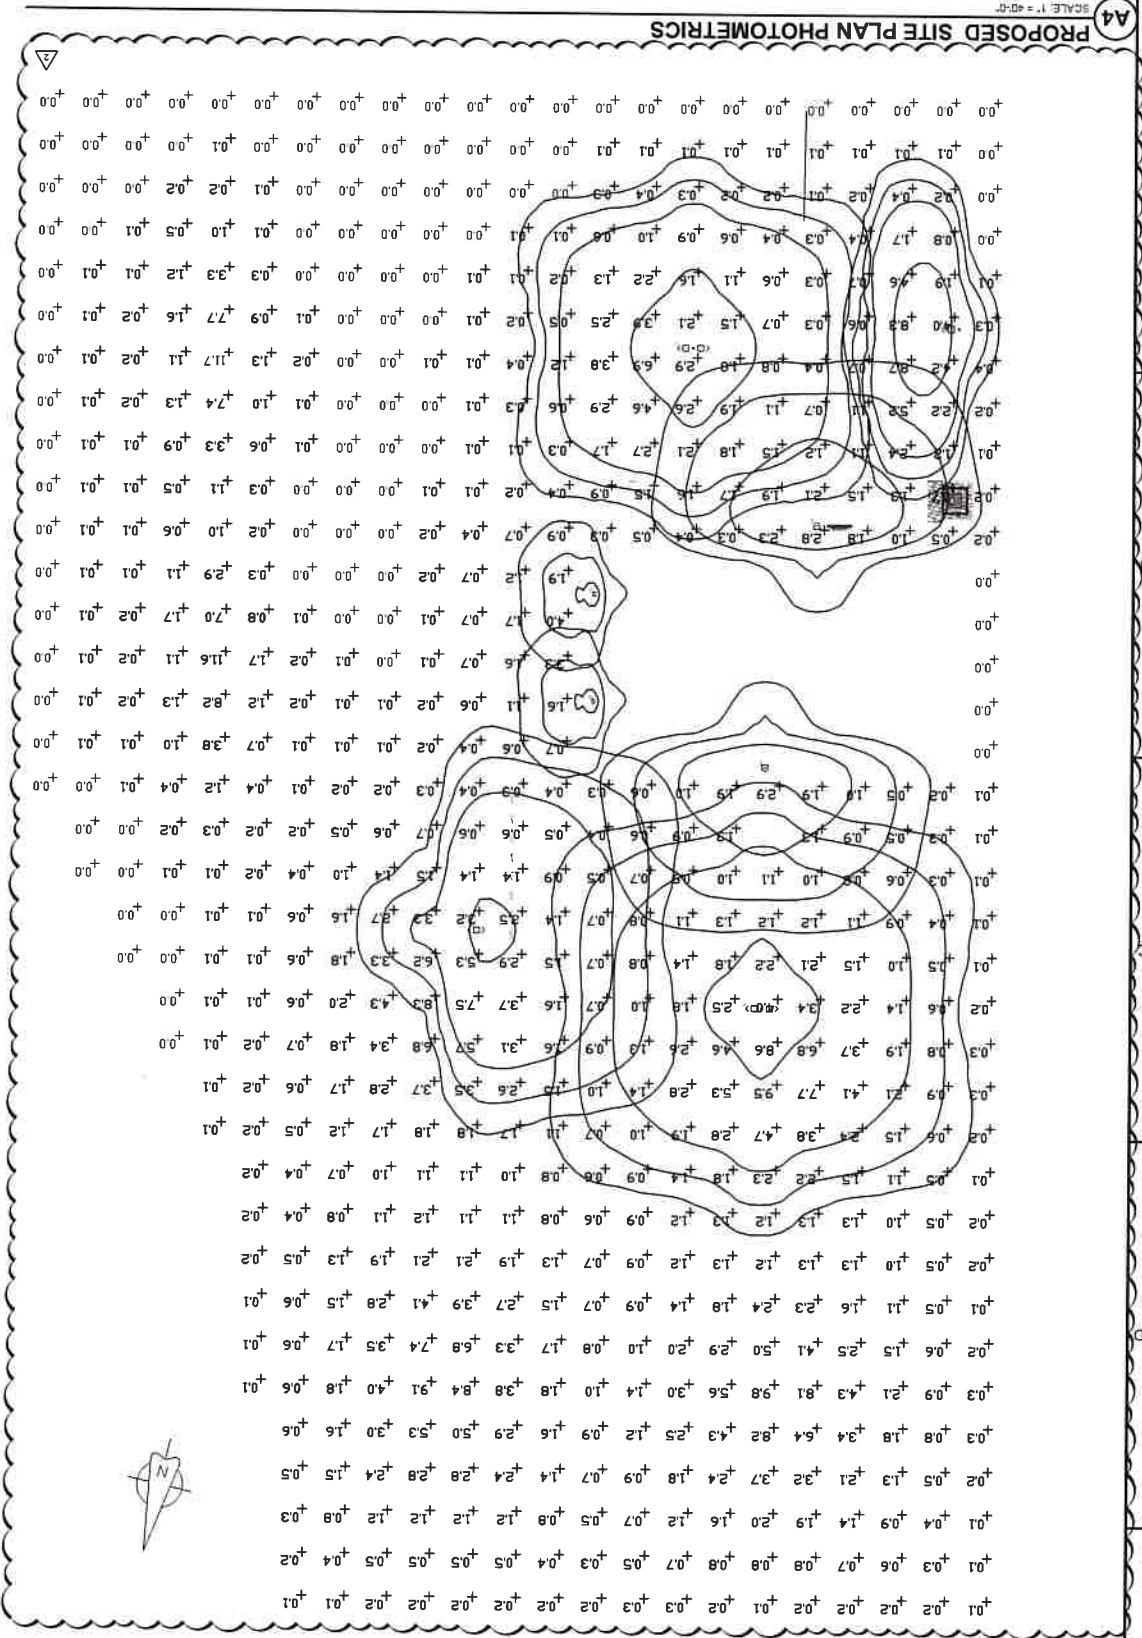


GENERAL NOTES:  
1. GRID NUMBERS ON THIS SHEET REFER TO CANDELLA LEVEL OUTPUT  
FROM SITE LIGHTING IN SPECIFIC LOCATIONS ON SITE.

PROJECT NUMBER 22-1-0106  
DATE 09-22-23  
DRAWN BY ASB  
DESIGNED BY JEZ  
CHECKED BY JEZ  
APPROVED BY CMA  
SCALE: AS NOTED  
SHEET No. 60 OF 70  
ES102




| REV. | DATE     | DESCRIPTION       |
|------|----------|-------------------|
| 0    | 10/06/23 | ISSUED FOR PERMIT |

ZETON US PROPERTIES, INC.  
115 OAKHURST STREET, LOCKPORT NY  
PROPOSED ELECTRICAL PHOTOMETRIC  
SITE PLAN

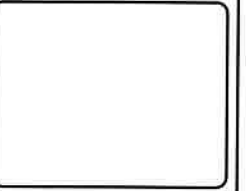



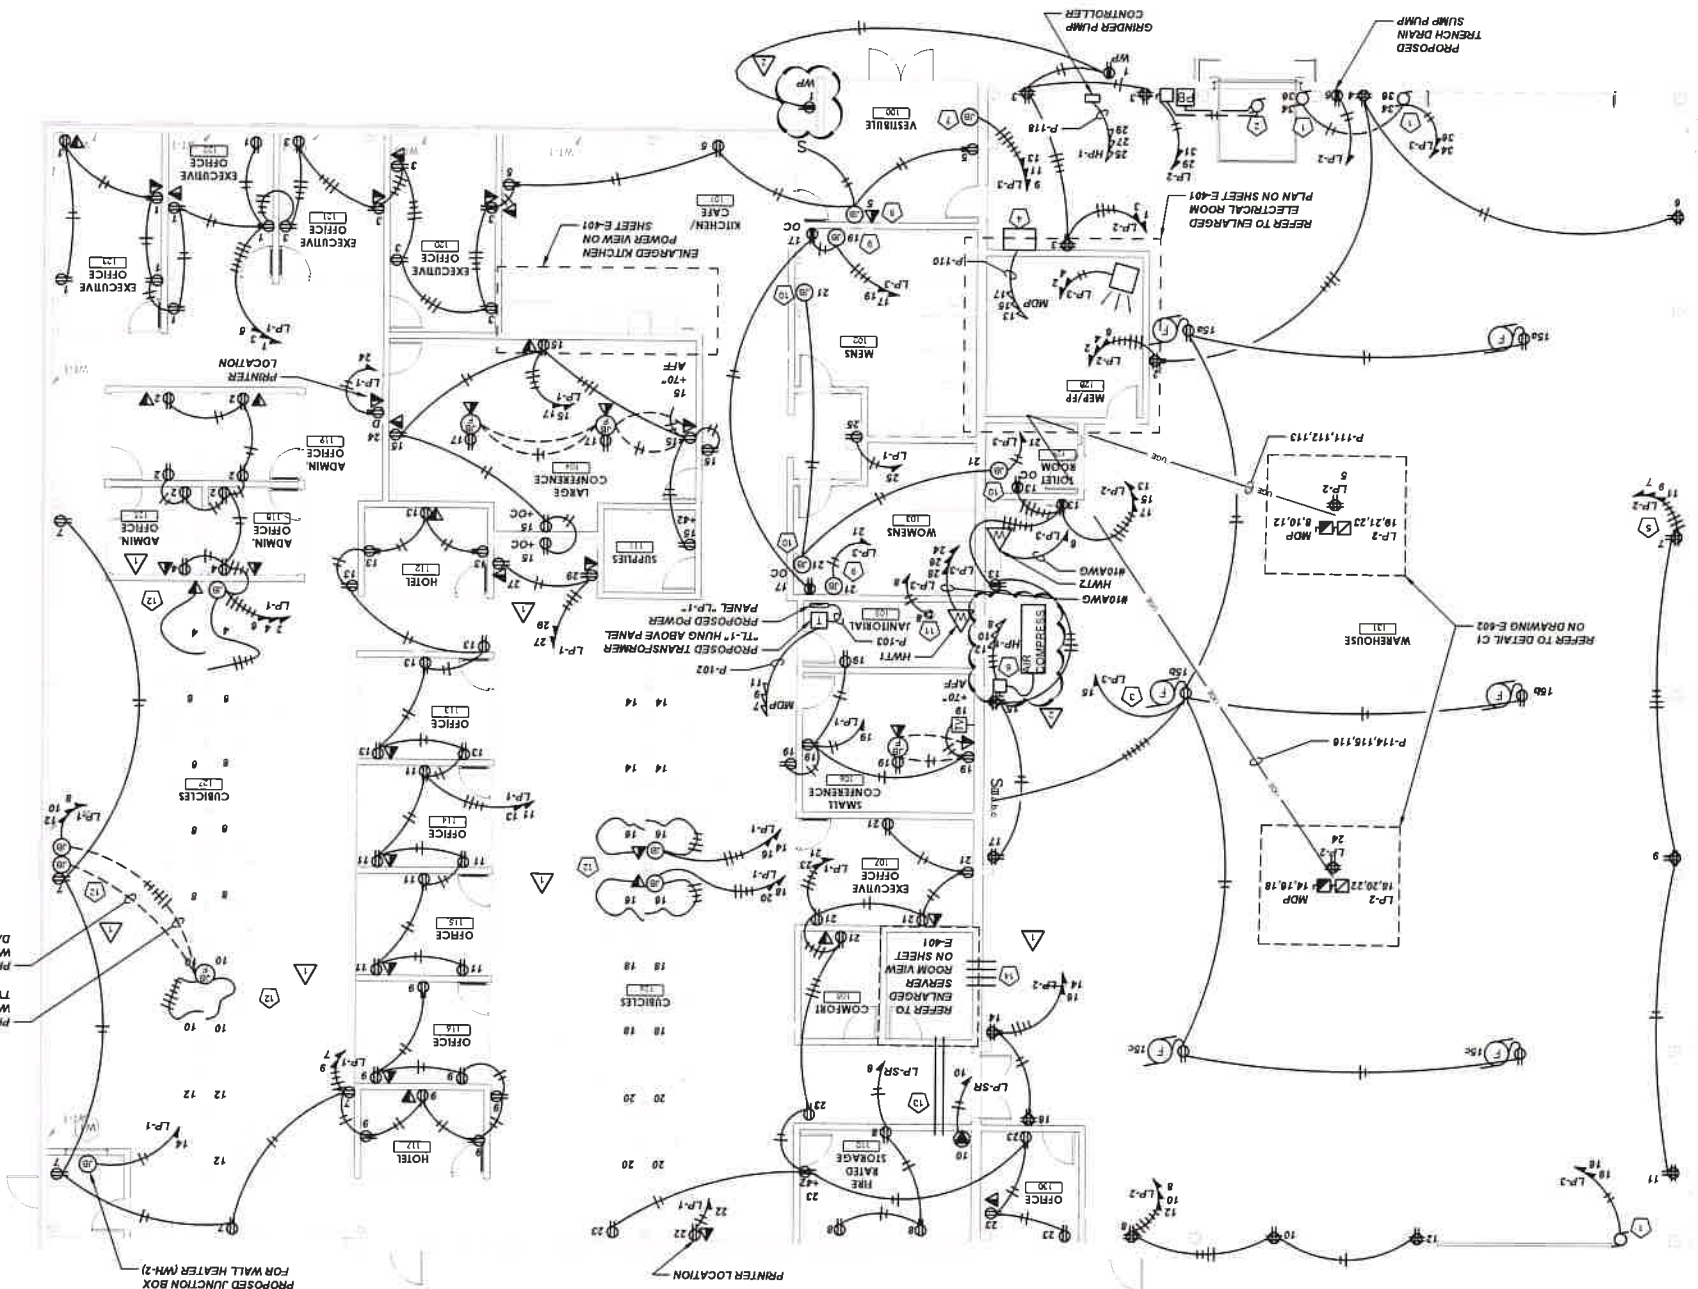

- KEYED NOTES:
1. PROPOSED OVERHEAD DOOR OPERATOR, CONTRACTOR TO PROVIDE ALL DEVICES, CONDUITS AND WIRING TO PROVIDE ALL DEVICES, REFER TO SPECIFICATION 093613
  2. PROPOSED DOCK LEVELER, CONTRACTOR TO PROVIDE ALL DEVICES, CONDUITS AND WIRING TO PROVIDE ALL DEVICES, REFER TO SPECIFICATION 111319
  3. PROPOSED AIR CIRCULATION FANS, CONTRACTOR TO INSTALL RECEPTACLES TO ROOF BEAMS AS REQUIRED
  4. PROPOSED OVERHEAD CRANE CONTROL BOX, COORDINATE LOCATION WITH CRANE CONTRACTOR TO PROVIDE CONDUIT AND WIRING TO CRANE AS REQUIRED
  5. ALL OUTLETS IN MANUFACTURING AREA TO BE MOUNTED 4'-6" AFF UNLESS OTHERWISE NOTED
  6. PROPOSED AIR COMPRESSOR, PROVIDE 480V, 30A, 3 PHASE, 3W, HEAVY DUTY DISCONNECT SWITCH, COORDINATE FUSE SIZE WITH EQUIPMENT REQUIREMENTS
  7. PROPOSED WALL CABINET HEATER REFER TO DRAWING M-102
  8. PROPOSED POWER AND SWITCH FOR OWNER PROVIDED SIGN, COORDINATE EXACT LOCATION AS REQUIRED
  9. PROPOSED HAND DRYERS, COORDINATE INSTALL AS FIELD REQUIRED
  10. PROPOSED POWER FOR LAVATORY SINKS, CONTRACTOR TO PROVIDE AND INSTALL ALL BACKBOXES, DEVICES AND WIRING FOR PLUMBING FIXTURES
  11. PROPOSED HOT WATER CIRCULATION PUMP
  12. ALL PROPOSED COMMUNICATION CONDUITS FOR WORKSTATIONS SHALL BE 2" MINIMUM
  13. FROM SERVER ROOM TO FIRE RATED STORAGE ROOM
  14. FROM SERVER ROOM STUBBED INTO WAREHOUSE

PROPOSED 1" CONDUIT FOR WORKSTATION POWER, DATA, TYPICAL

PROPOSED JUNCTION BOX FOR WALL HEATER (MH-2)

PROJECT NUMBER: 22-1-0106  
DATE: 09-22-23  
DRAWN BY: ASB  
DESIGNED BY: JEZ  
CHECKED BY: JEZ  
APPROVED BY: CMA  
SCALE: AS NOTED  
SHEET NO. 81 OF 70  
E-101




| NO. | DESCRIPTION       | DATE     |
|-----|-------------------|----------|
| 1   | ISSUED FOR PERMIT | 10/02/23 |
| 2   | REVISION          | 12/21/23 |
| 3   | REVISION          | 2/1/24   |

ZETON US PROPERTIES, INC.  
115 OAKHURST STREET, LOCKPORT NY  
ELECTRICAL PROPOSED POWER PLAN







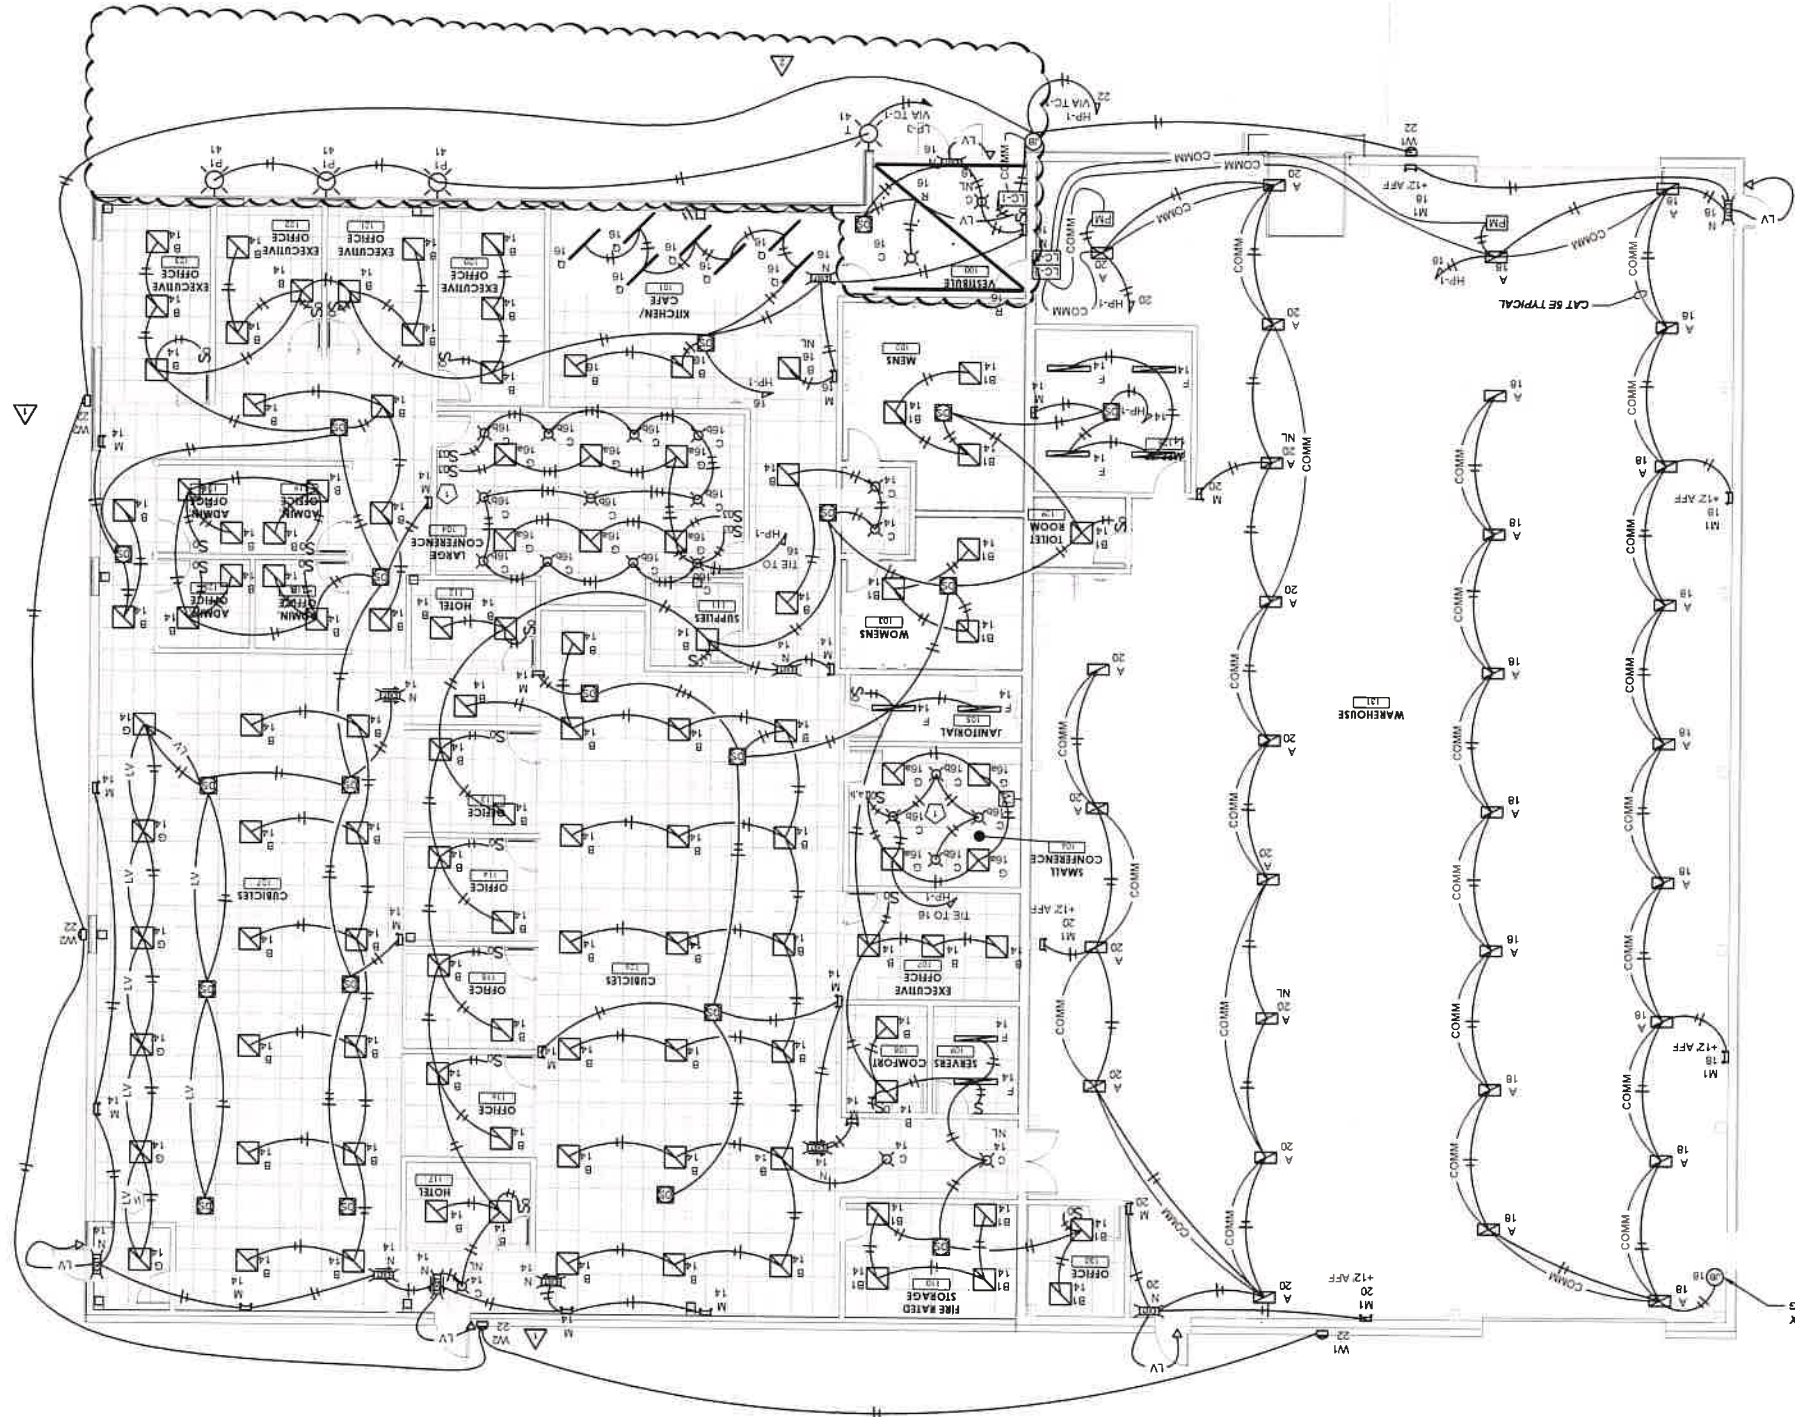

PROPOSED 4"x4" JUNCTION BOX FOR FUTURE EXIT LIGHTING

KEYED NOTES:  
1. PROPOSED 1-10V DIMMING SWITCHES TO BE INSTALLED BY CONTRACTOR. SWITCHES TO SEPARATELY CONTROL LIGHTS C AND G. SEE LIGHTING SCHEDULE ON E-101 FOR MORE INFORMATION.

ZETON US PROPERTIES, INC.  
115 OAKHURST STREET, LOCKPORT NY  
ELECTRICAL PROPOSED LIGHTING  
PLAN





| REV                                                                               | DESCRIPTION                      | DATE     |
|-----------------------------------------------------------------------------------|----------------------------------|----------|
| 0                                                                                 | ISSUED FOR PERMIT                | 10/09/23 |
|  | PER ADDENDUM NO. 2               | 12/27/23 |
|  | REVISED ELECTRICAL ENGINEERING 1 | 2/13/24  |
|                                                                                   |                                  |          |
|                                                                                   |                                  |          |
|                |           |
|----------------|-----------|
| PROJECT NUMBER | 22-1-0106 |
| DATE           | 09-22-23  |
| DRAWN BY       | ASB       |
| DESIGNED BY    | JEZ       |
| CHECKED BY     | JEZ       |
| APPROVED BY    | CMA       |
| SCALE:         | AS NOTED  |
| SHEET No.      | 62 OF 70  |
| E-102          |           |





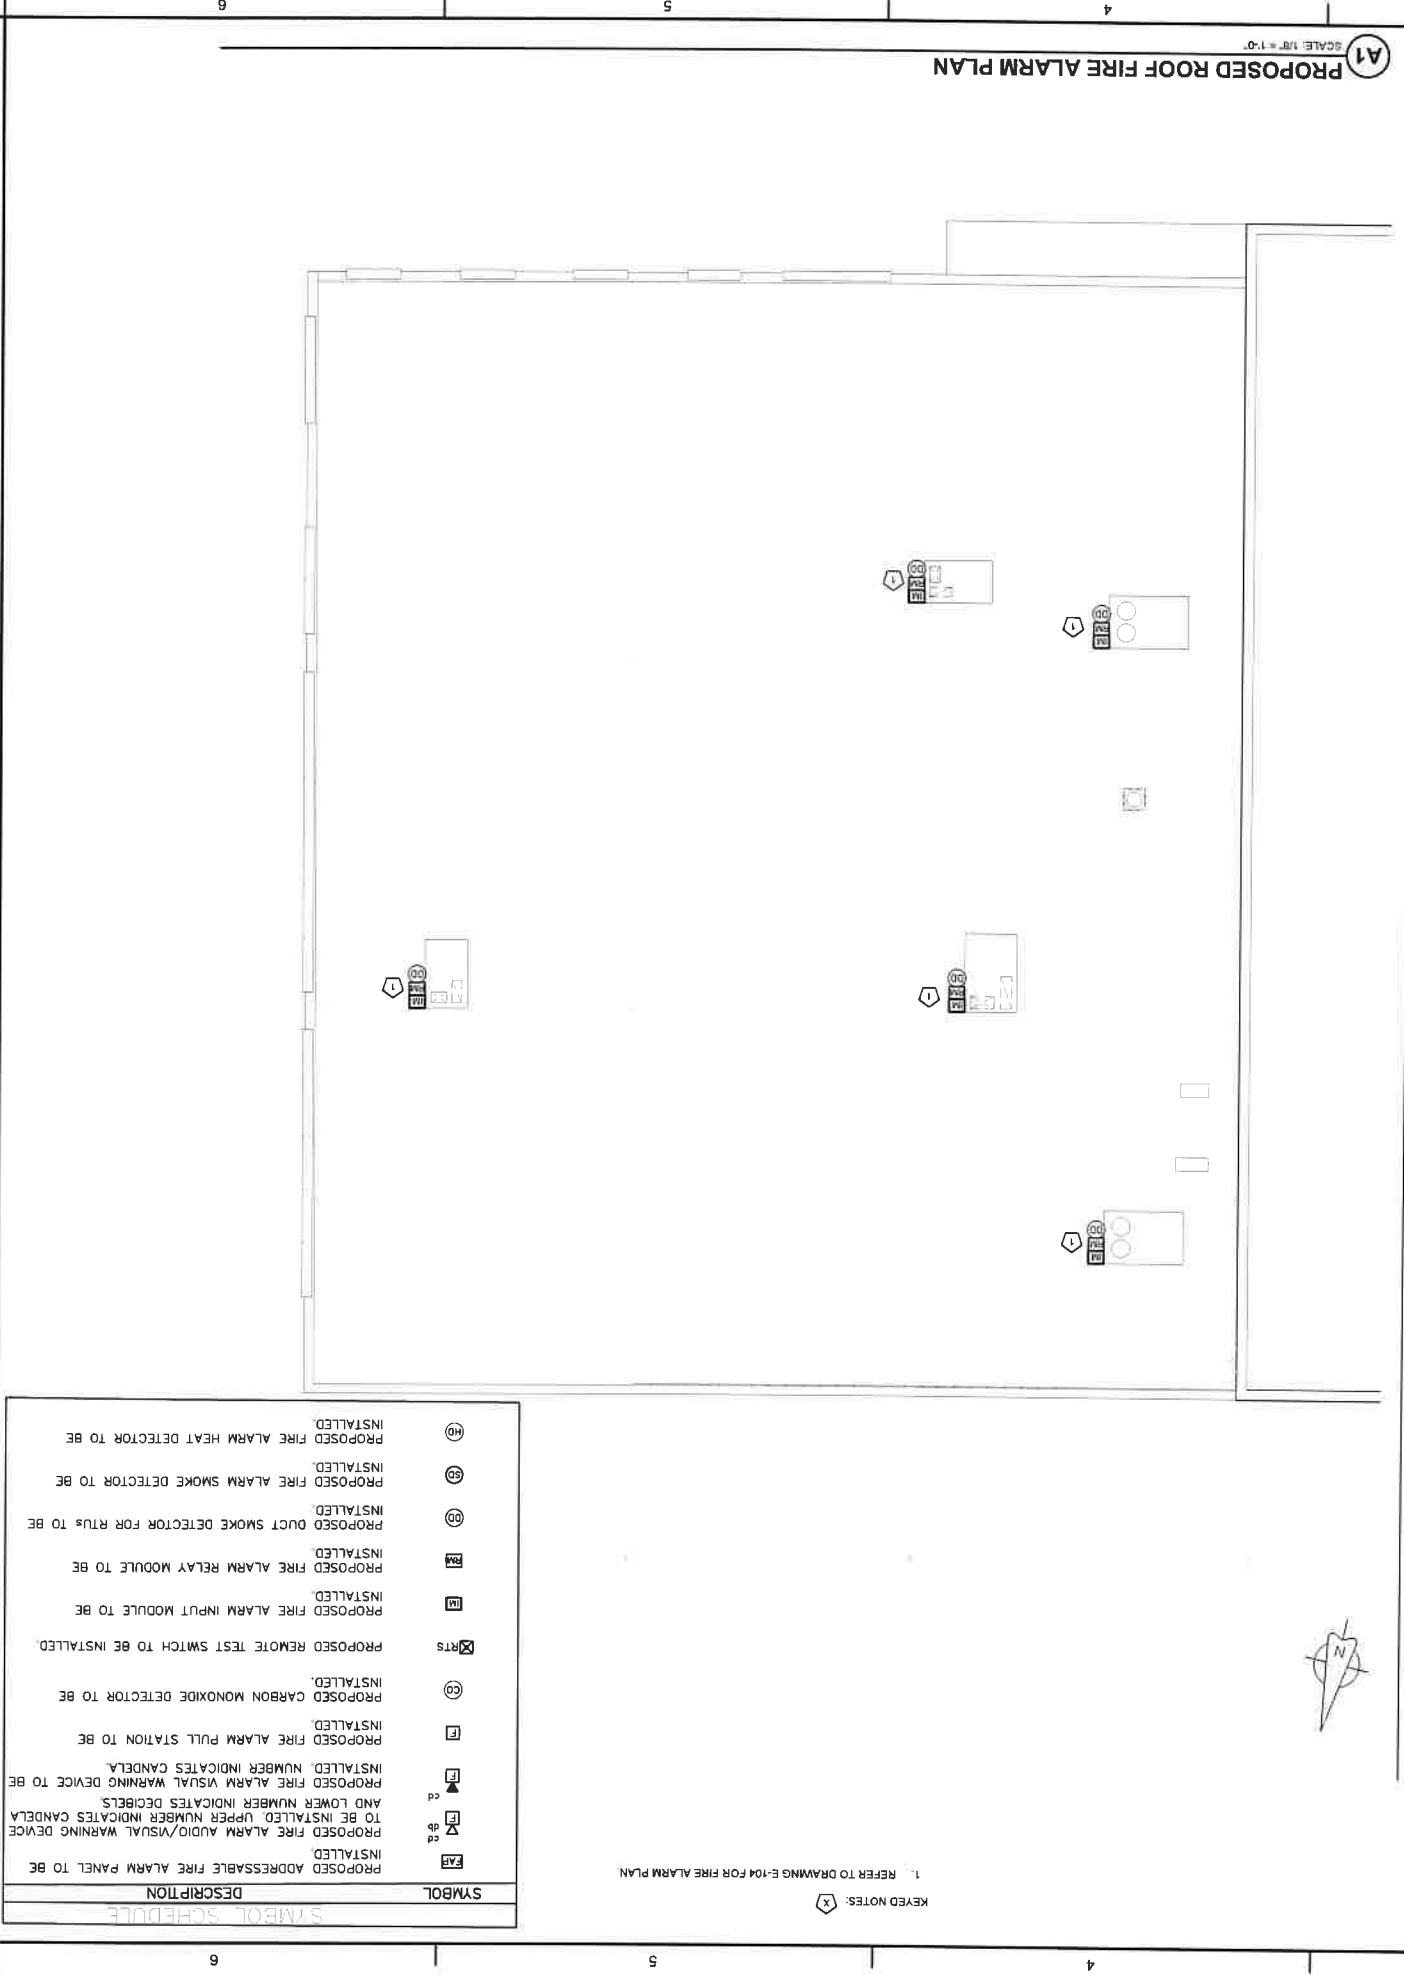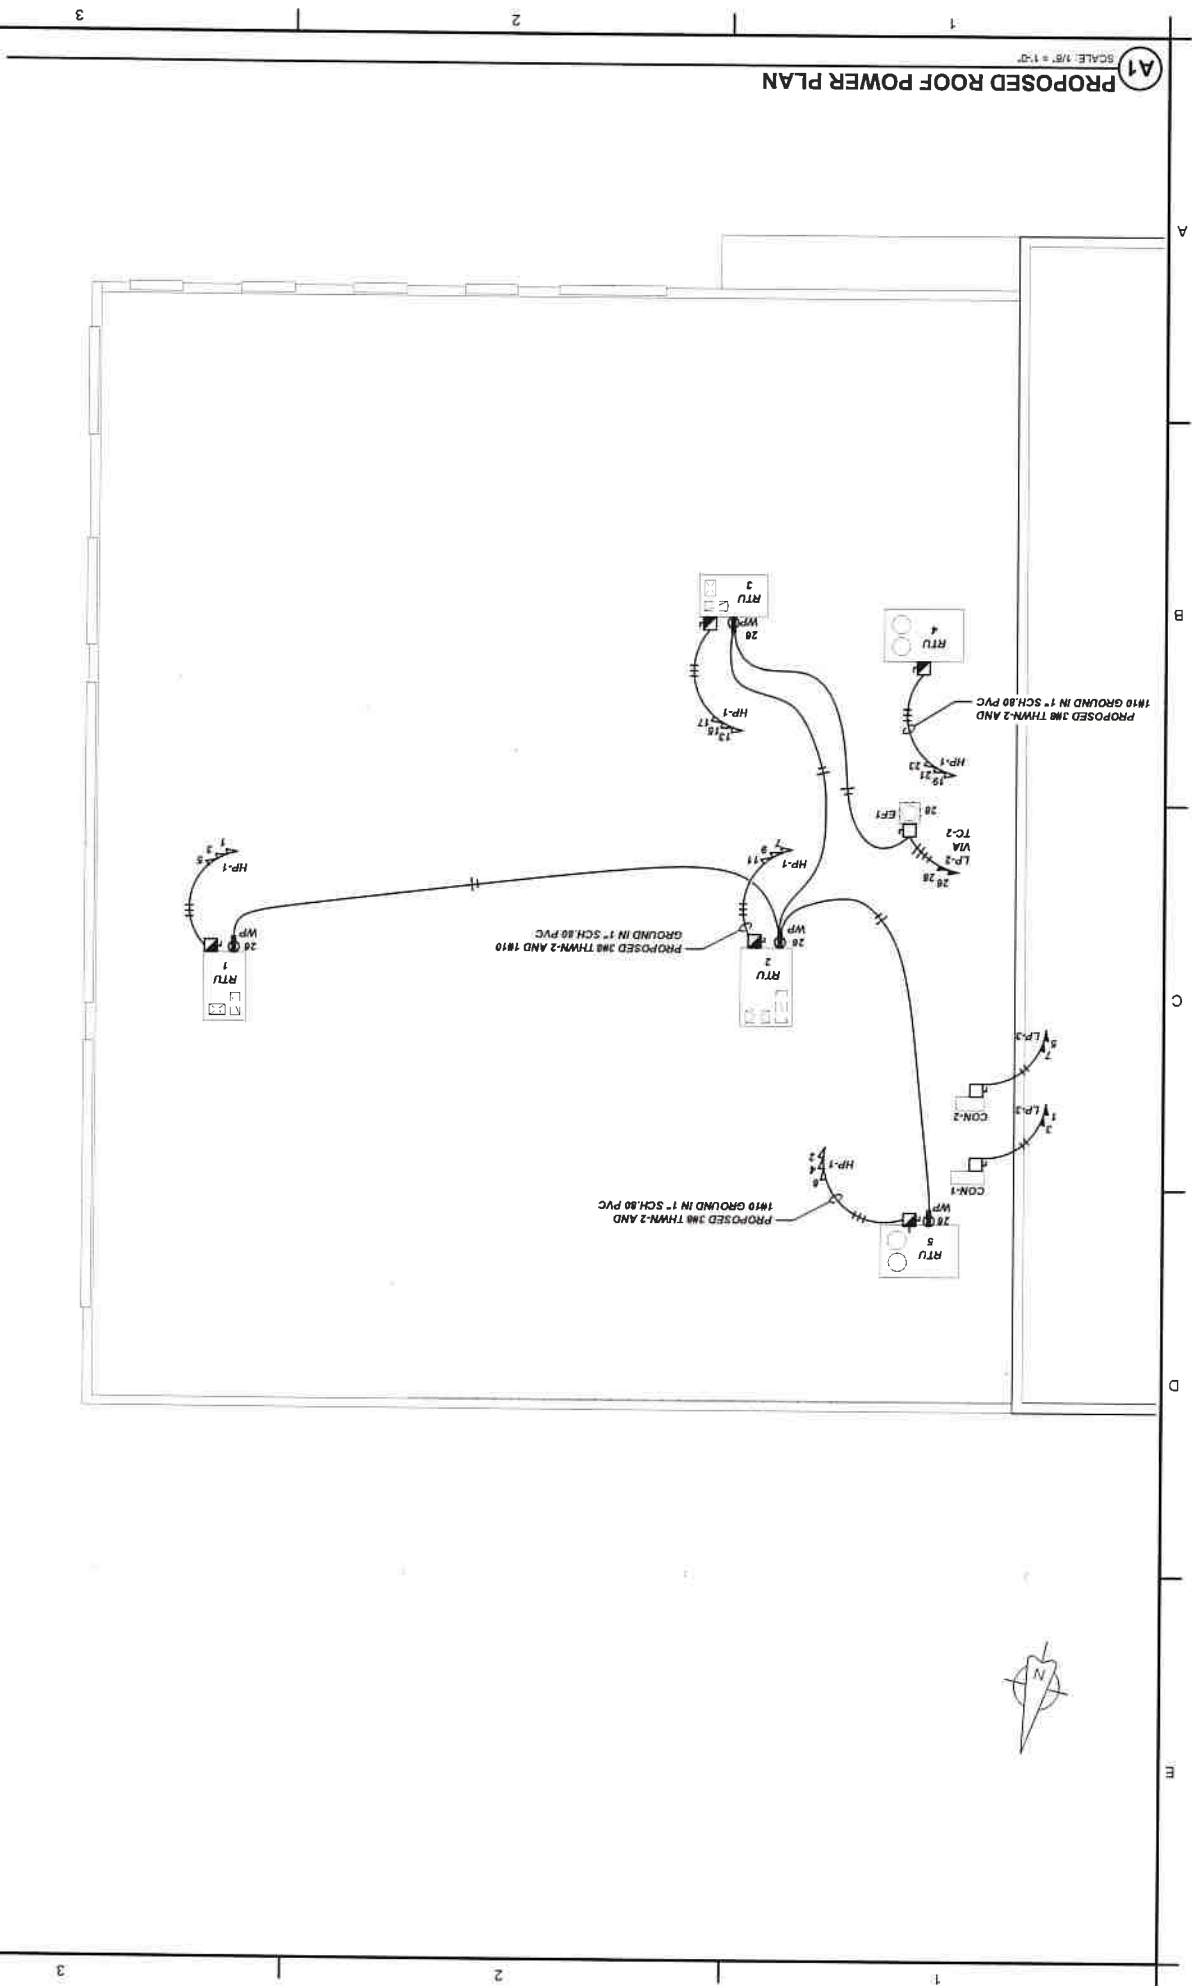

| SYMBOL | DESCRIPTION   |
|--------|---|
| RTS    | PROPOSED REMOTE TEST SWITCH TO BE INSTALLED.                                                                                         |
| CD     | PROPOSED CARBON MONOXIDE DETECTOR TO BE INSTALLED.                                                                                   |
| F      | PROPOSED FIRE ALARM PULL STATION TO BE INSTALLED.                                                                                    |
| F      | PROPOSED FIRE ALARM VISUAL WARNING DEVICE TO BE INSTALLED. NUMBER INDICATES CANDELA.                                                 |
| cd     | PROPOSED FIRE ALARM AUDIO/VISUAL WARNING DEVICE TO BE INSTALLED. UPPER NUMBER INDICATES CANDELA AND LOWER NUMBER INDICATES DECIBELS. |
| cd     | PROPOSED ADDRESSABLE FIRE ALARM PANEL TO BE INSTALLED.                                                                               |
| RTU    | PROPOSED FIRE ALARM RELAY MODULE TO BE INSTALLED.                                                                                    |
| RTU    | PROPOSED DUCT SMOKE DETECTOR FOR RTUs TO BE INSTALLED.                                                                               |
| SD     | PROPOSED FIRE ALARM SMOKE DETECTOR TO BE INSTALLED.                                                                                  |
| HD     | PROPOSED FIRE ALARM HEAT DETECTOR TO BE INSTALLED.                                                                                   |

KEYED NOTES:  
1. REFER TO DRAWING E-104 FOR FIRE ALARM PLAN.

PROJECT NUMBER: 22-1-0100  
DATE: 09-22-23  
DRAWN BY: ASB  
DESIGNED BY: JEZ  
CHECKED BY: JEZ  
APPROVED BY: CMA  
SCALE: AS NOTED  
SHEET NO. 63 OF 70

E-103

UNREGISTERED ALTERNATE AS NOTED TO THIS SECTION 2209. PROVISION 2 OF THE NEW YORK STATE ENGINEERING BOARD IS A VIOLATION OF THE PROFESSIONAL ENGINEERING AND SURVEYING LAW. THE STATE OF NEW YORK CERTIFICATE NO. 277. NUSBAUMER & CLARKE, INC. A CORPORATION REGISTERED TO PRACTICE PROFESSIONAL ENGINEERING AND SURVEYING IN THE STATE OF NEW YORK.

SEAL

| NO. | DESCRIPTION       | DATE     |
|-----|-------------------|----------|
| 1   | ISSUED FOR PERMIT | 10/06/23 |

ZETON US PROPERTIES, INC.  
115 OAKHURST STREET, LOCKPORT NY  
ELECTRICAL PROPOSED ROOF POWER PLAN


NUSBAUMER & CLARKE, INC.  
EST. 1935  
ENGINEERS AND SURVEYORS  
3556 Lake Shore Road, Suite 2001, Buffalo, NY 14218  
(716) 827-8000 | (716) 825-7958 fax  
www.nusbauma.com





PROPOSED FIRE ALARM PLAN

SCALE: 1/8" = 1'-0"

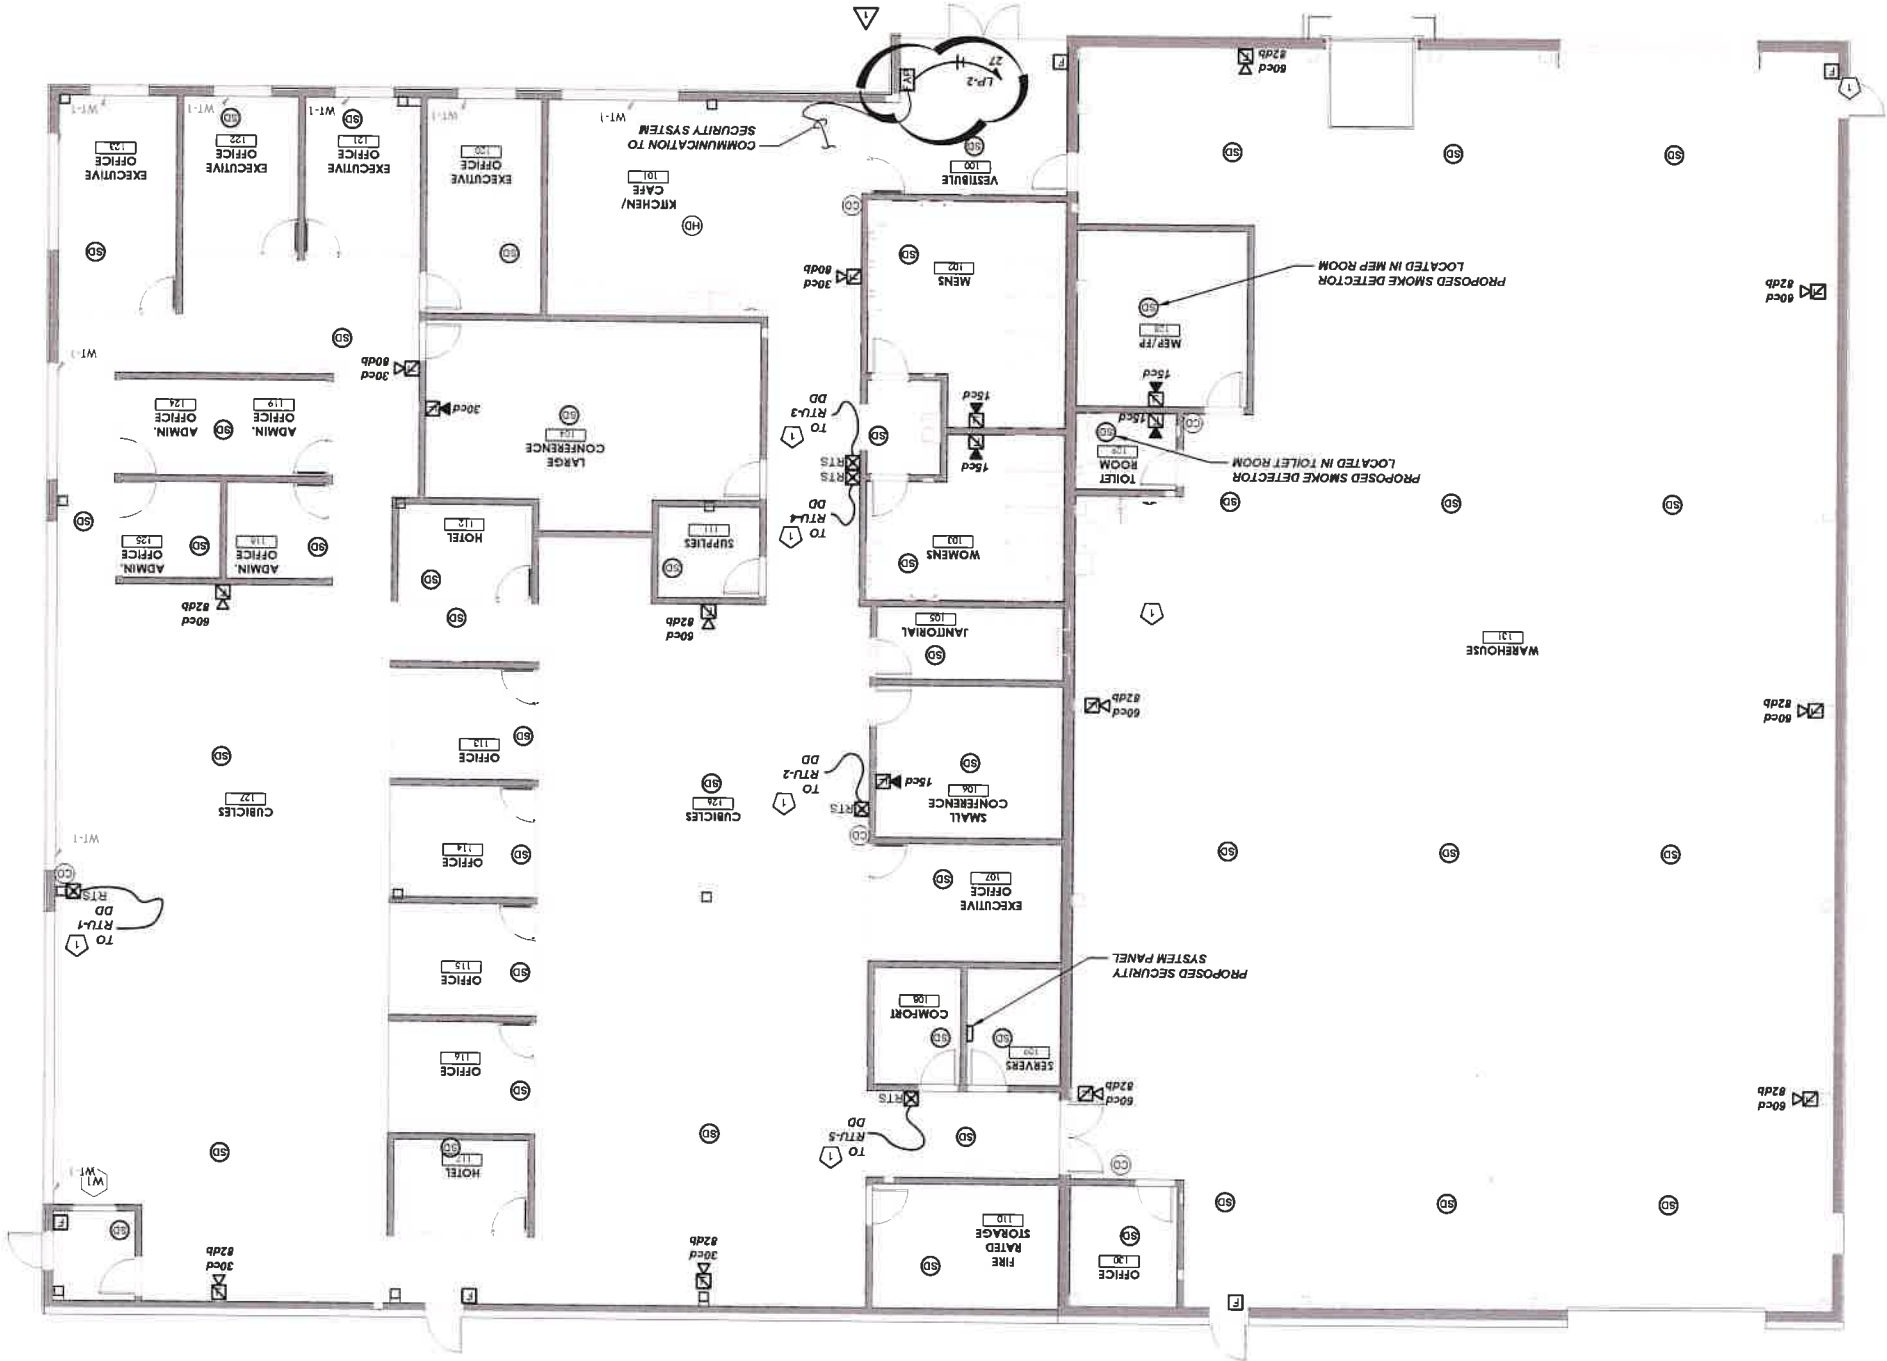

| SYMBOL | DESCRIPTION   |
|--------|---|
| SD     | PROPOSED ADDRESSABLE FIRE ALARM PANEL TO BE INSTALLED                                                                               |
| DD     | PROPOSED FIRE ALARM AUDIO/VISUAL WARNING DEVICE TO BE INSTALLED, UPPER NUMBER INDICATES CANDELA AND LOWER NUMBER INDICATES DECIBELS |
| RTS    | PROPOSED REMOTE TEST SWITCH TO BE INSTALLED                                                                                         |
| CO     | PROPOSED CARBON MONOXIDE DETECTOR TO BE INSTALLED                                                                                   |
| RTS    | PROPOSED REMOTE TEST SWITCH TO BE INSTALLED                                                                                         |
| RTS    | PROPOSED FIRE ALARM INPUT MODULE TO BE INSTALLED                                                                                    |
| RTS    | PROPOSED FIRE ALARM RELAY MODULE TO BE INSTALLED                                                                                    |
| RTS    | PROPOSED DUCT SMOKE DETECTOR FOR RTUs TO BE INSTALLED                                                                               |
| RTS    | PROPOSED FIRE ALARM SMOKE DETECTOR TO BE INSTALLED                                                                                  |
| RTS    | PROPOSED FIRE ALARM HEAT DETECTOR TO BE INSTALLED                                                                                   |

KEYED NOTES: X REFER TO DRAWING E-103 FOR HVAC EQUIPMENT FIRE ALARM DEVICES

ZETON US PROPERTIES, INC.  
115 OAKHURST STREET, LOCKPORT NY  
ELECTRICAL PROPOSED  
FIRE ALARM PLAN



| REVISIONS |                   |                   |        |
|-----------|-------------------|-------------------|--------|
| DATE      | DESCRIPTION       | ISSUED FOR PERMIT | 2/1/24 |
| 0         | ISSUED FOR PERMIT | 10/08/23          | 2/1/24 |



PROJECT NUMBER 22J1-0106  
DATE 09-22-23  
DRAWN BY ASB  
DESIGNED BY JEZ  
CHECKED BY JEZ  
APPROVED BY CMA  
SCALE: AS NOTED  
SHEET NO 64 OF 70  
E-104






A1

PROPOSED PLENUM FIRE ALARM PLAN

SCALE: 1/8" = 1'-0"

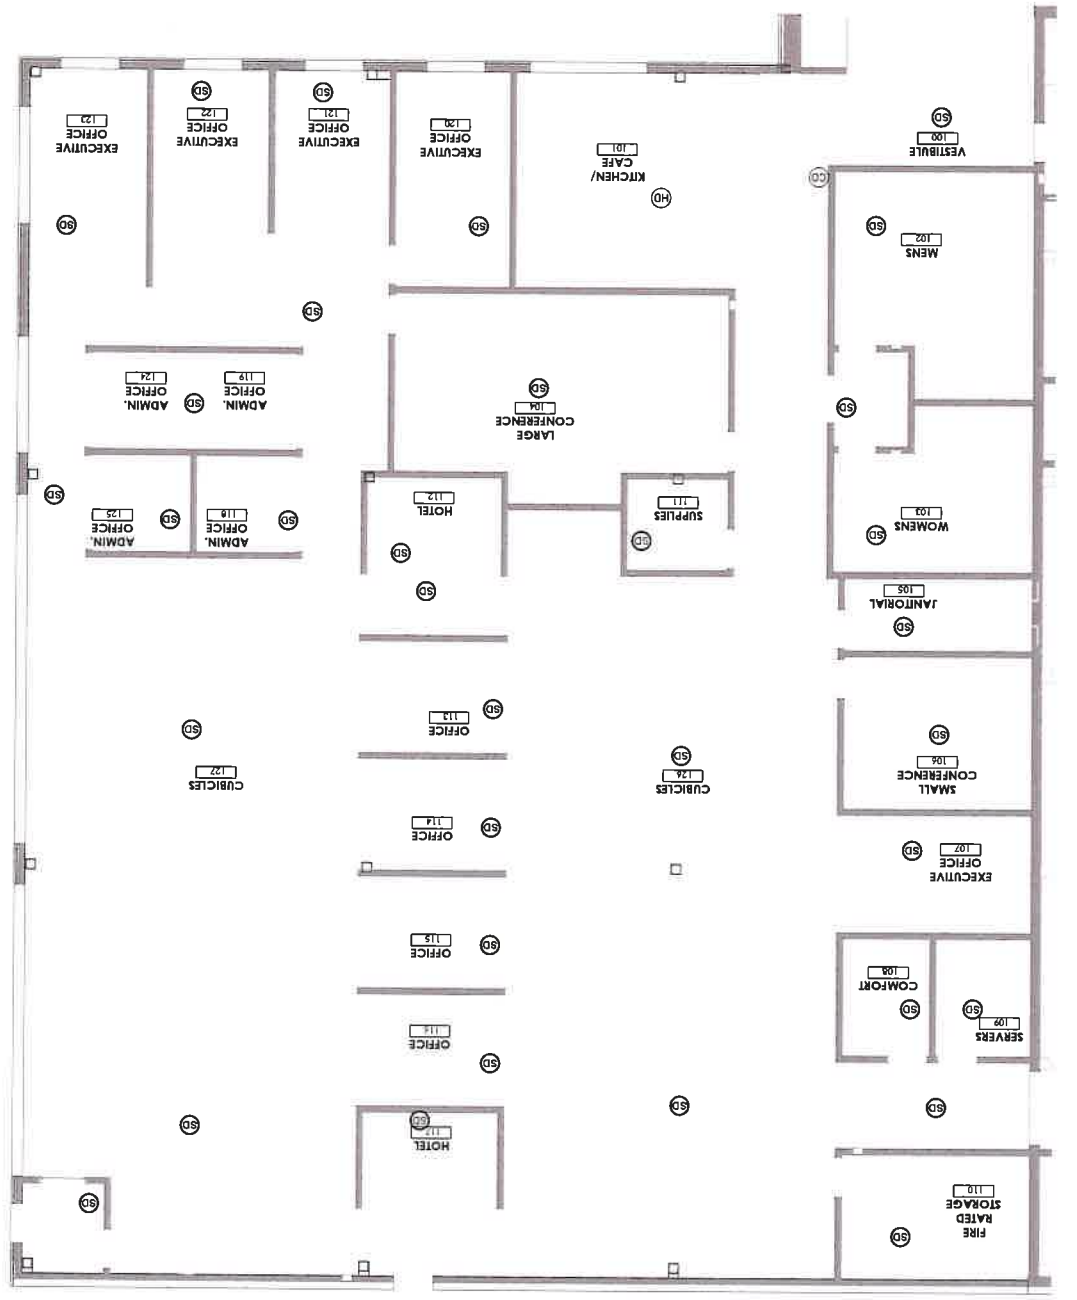


PROJECT NUMBER 2211-0106  
DATE 09-22-23  
DRAWN BY ASSB  
DESIGNED BY JEZ  
CHECKED BY JEZ  
APPROVED BY CMA  
SCALE: AS NOTED  
SHEET No. 65 OF 70  
E-105




| REV. | DESCRIPTION       | DATE     |
|------|-------------------|----------|
| 0    | ISSUED FOR PERMIT | 10/08/23 |

ZETON US PROPERTIES, INC.  
115 OAKHURST STREET, LOCKPORT NY  
ELECTRICAL PROPOSED  
FIRE ALARM PLENUM PLAN

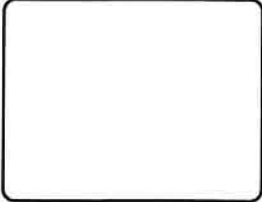




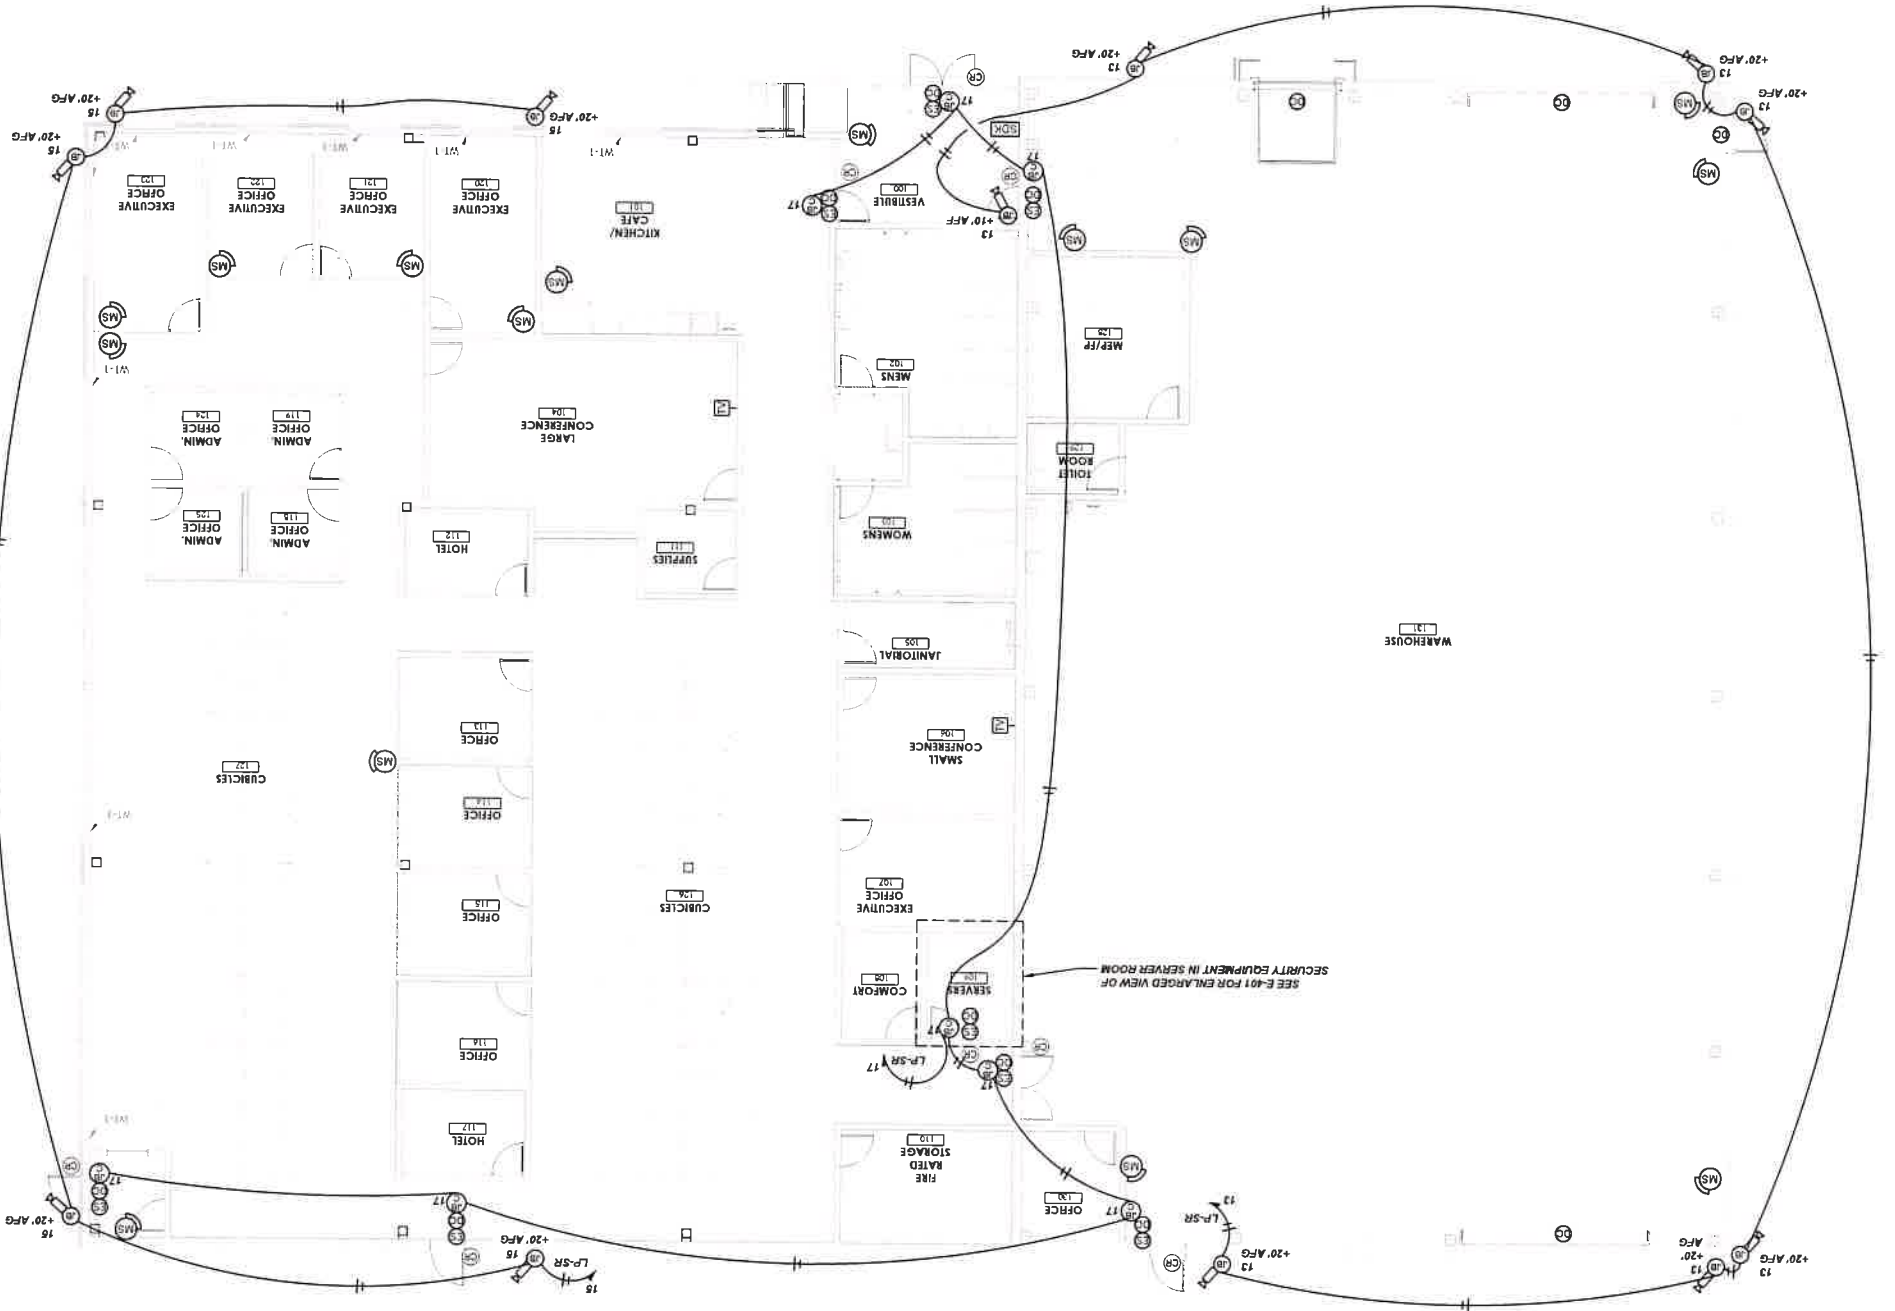

- SECURITY SYSTEM NOTES:**
1. THE CONTRACTOR SHALL SUPPLY ALL LABOR AND MATERIAL NECESSARY FOR READY FOR USE.
  2. ALL MATERIALS AND INSTALLATION SHALL BE IN ACCORDANCE WITH THE APPLICABLE NEC, NFPA, ADA, OSHA, AND ALL LOCAL CODES OF THE AUTHORITY HAVING JURISDICTION.
  3. CONTRACTOR SHALL SUBMIT SUBMITTALS AND SHOP DRAWINGS PER SPECIFICATION 01300, INCLUDING BUT NOT LIMITED TO THE FOLLOWING:
    - EQUIPMENT AND DEVICE DATA SHEETS
    - BATTERY CALCULATIONS (24 HR STANDBY)
    - SYSTEM WIRING DIAGRAM
    - VOLTAGE DROP CALCULATIONS
  4. ALL DEVICES SHALL BE INSTALLED TO MEET OR EXCEED A D A REQUIREMENTS COVERAGE.
  5. ALL MOTION DETECTORS SHALL BE COORDINATED TO PROVIDE UNIFORM COVERAGE.
  6. ALL CAMERA LOCATIONS AND AIMING SHALL BE COORDINATED WITH THE OWNER.
  7. CONTRACTOR SHALL PROVIDE ALL REQUIRED BACKBOXES AND CONDUIT RUN IN CONDUIT TO AREAS ABOVE ACCESSIBLE CEILINGS.
  8. REQUIRED CABLING WITHIN AREAS WITH NON ACCESSIBLE CEILINGS SHALL BE AND NEATLY ORGANIZED.
  9. ALL CABLING SHALL BE SUPPORTED FROM THE BUILDING BASE STRUCTURE ANY FLOOR OR FIREWALL PENETRATIONS SHALL BE FIRESTOPPED AS FIELD REQUIRED.
  10. BID SHALL INCLUDE MAINTENANCE AND MONITORING SERVICES BY DOYLE SECURITY FOR TWO (2) YEARS.
  11. SECURITY SYSTEM SHALL BE PROVIDED BY DOYLE SECURITY, CONTACT MATTHEW STUCZYNSKI, MATTHEW@STUCZYNSKI.COM, (716) 316-0877.

| SYMBOL | DESCRIPTION   |
|--------|---|
|        | RESIDEO-6160 ALPHA DISPLAY KEYPAD                                                                                    |
|        | HONEYWELL, VISTA-128FBPT, PARTITIONED FIRE AND BURGLARY ALARM CONTROL PANEL                                          |
|        | HONEYWELL, DTB050M - SMIIOC, PIR AND DUAL MOTION DETECTOR WITH MIRROR OPTICS AND SWIVEL MOUNT CEILING BRACKET        |
|        | HONEYWELL, VISTA 4G LTE MULTI-PATH COMMUNICATOR, COMMERCIAL FIRE INTERNET AND LTE COMMUNICATOR.                      |
|        | BRIVO, B-ACS6100R-E, DOOR ACCESS CONTROL PANEL.                                                                      |
|        | BRIVO, B-BSMF AND B-BSSF SMART READER, CARD READER, MULLION OR SINGLE GANG MOUNTED AS REQUIRED.                      |
|        | NETWORK, POE NVR 16 CHANNEL, NETWORK VIDEO RECORDER (RACK MOUNTED, COORDINATE WITH OWNER FOR INSTALLATION LOCATION). |
|        | NETWORK MPX CAMERA ADJUSTABLE.                                                                                       |

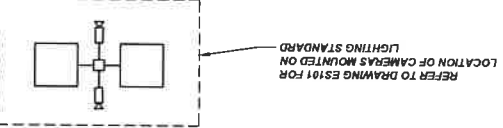

PROJECT NUMBER: 2241-0106  
DATE: 09-22-23  
DRAWN BY: ASB  
DESIGNED BY: JEZ  
CHECKED BY: JEZ  
APPROVED BY: CMA  
SCALE: AS NOTED  
SHEET NO. 68 OF 70  
E-106



| NO. | DESCRIPTION       | DATE     |
|-----|-------------------|----------|
| 1   | REVISED PER OWNER | 10/24/23 |
| 0   | ISSUED FOR PERMIT | 10/06/23 |

**ZETON US PROPERTIES, INC.**  
115 OAKHURST STREET, LOCKPORT NY  
**ELECTRICAL PROPOSED SECURITY PLAN**





























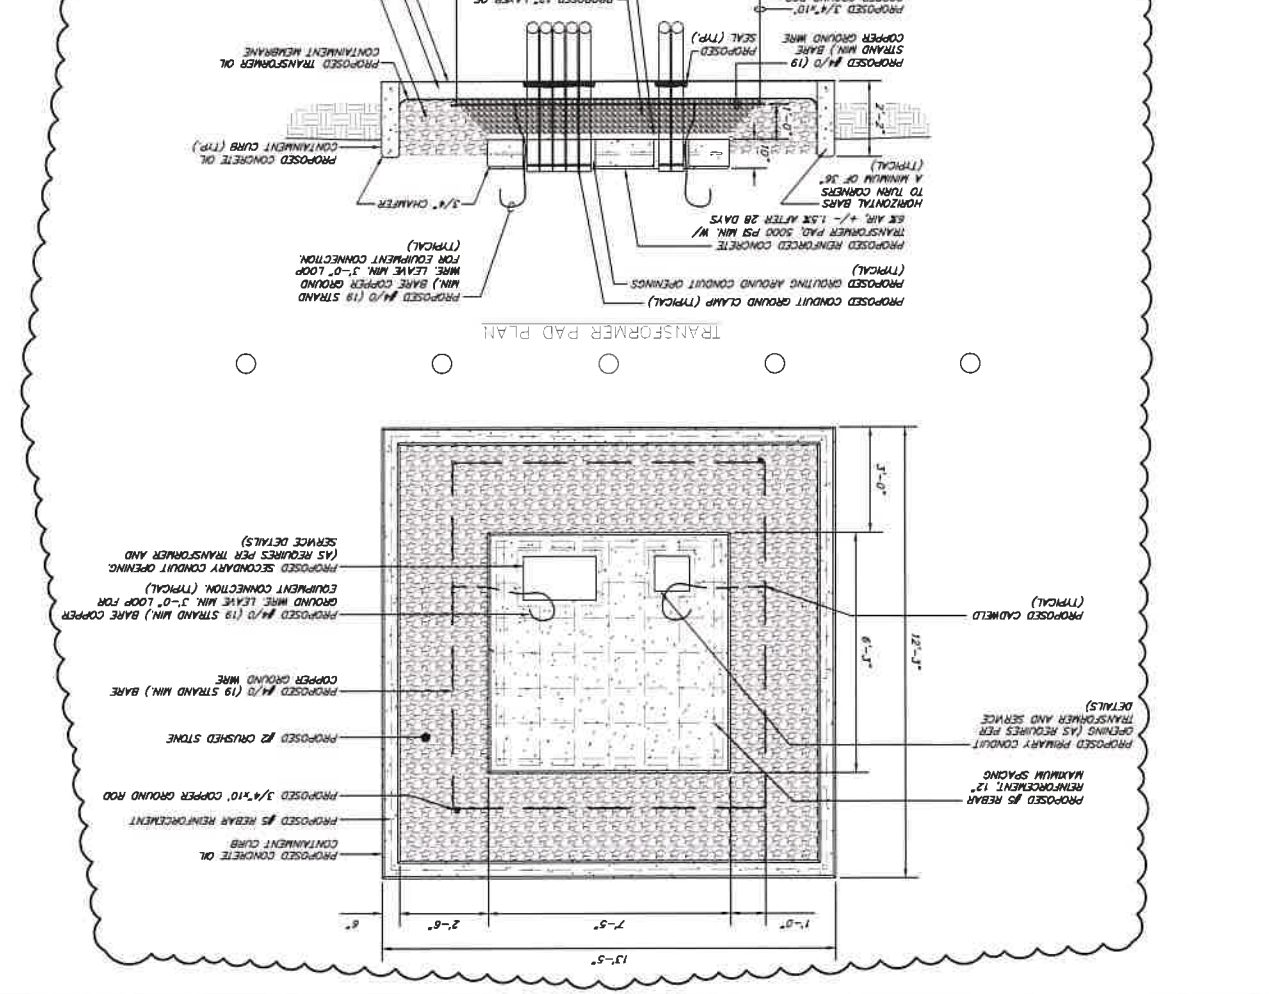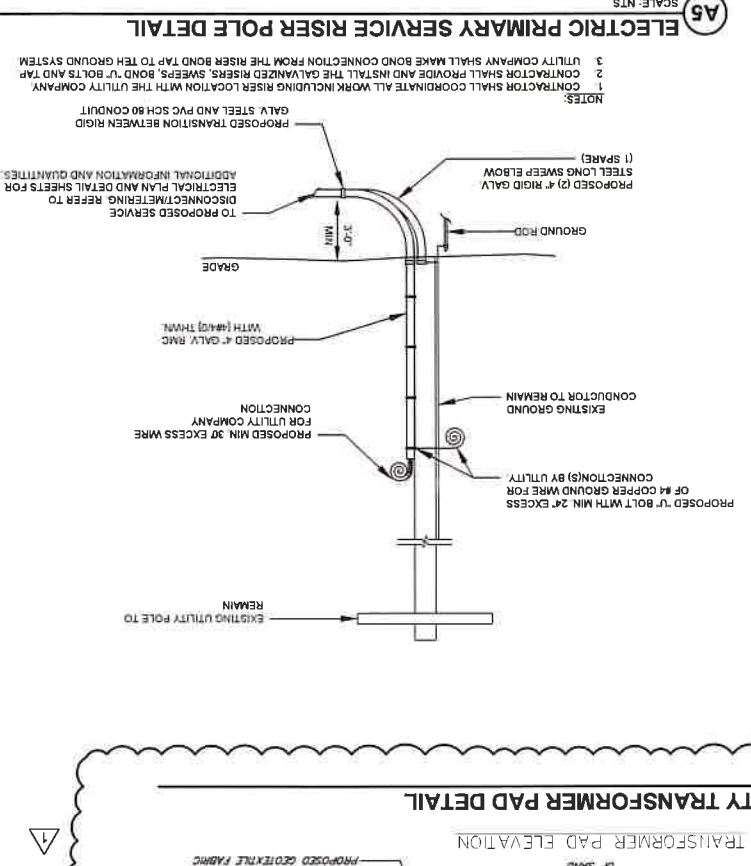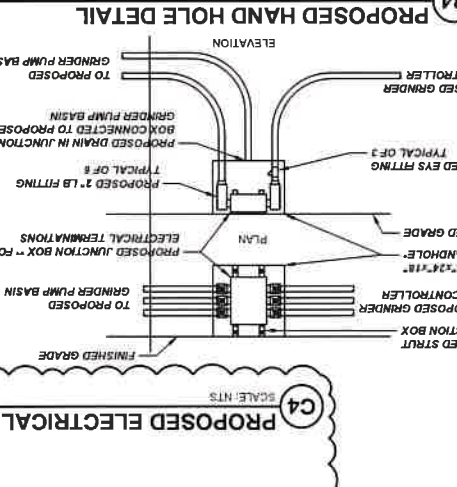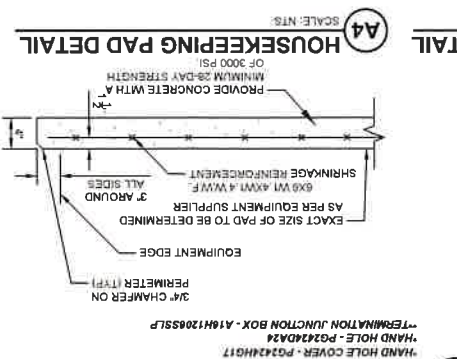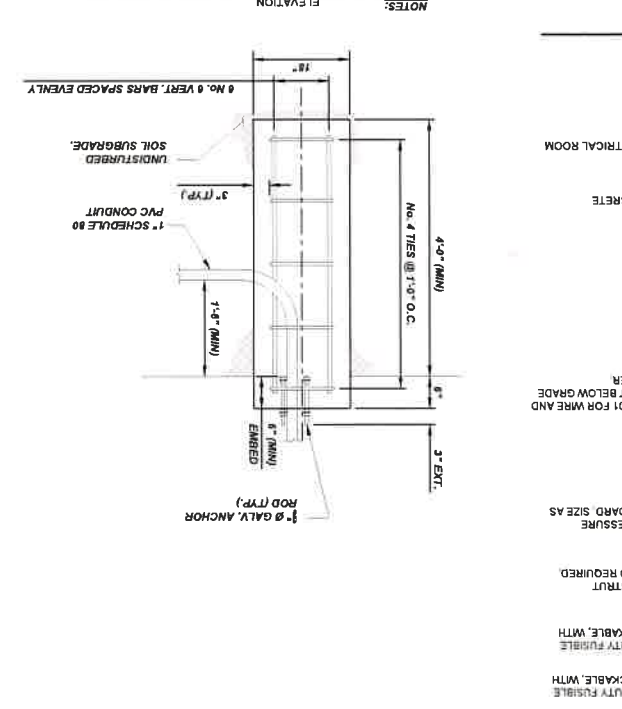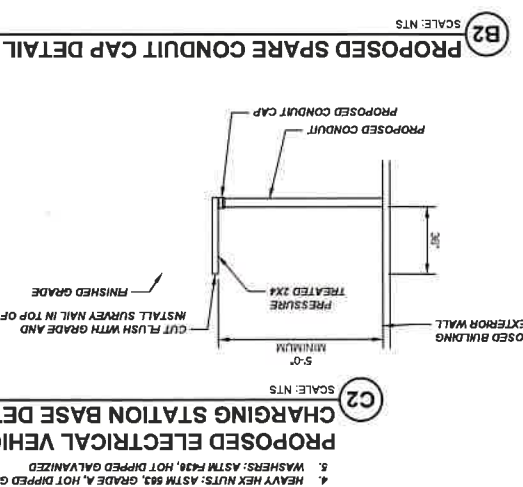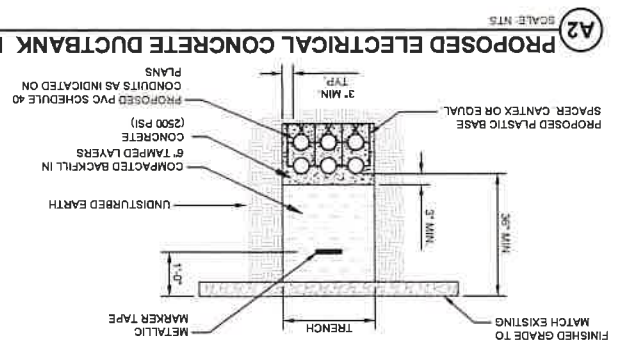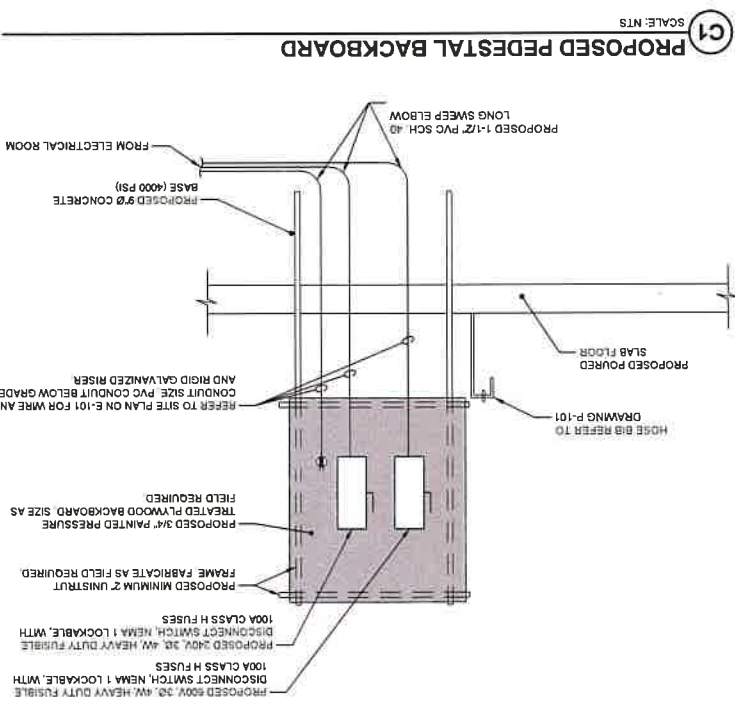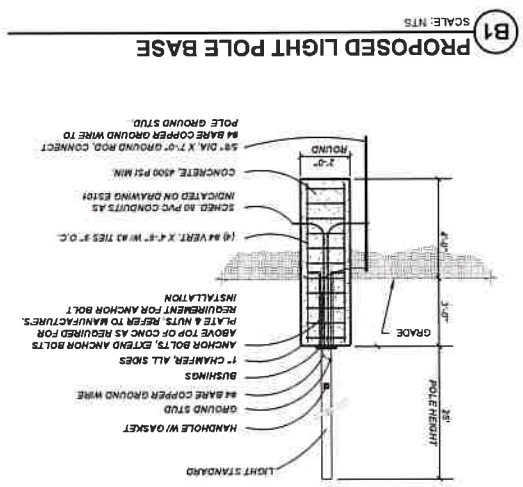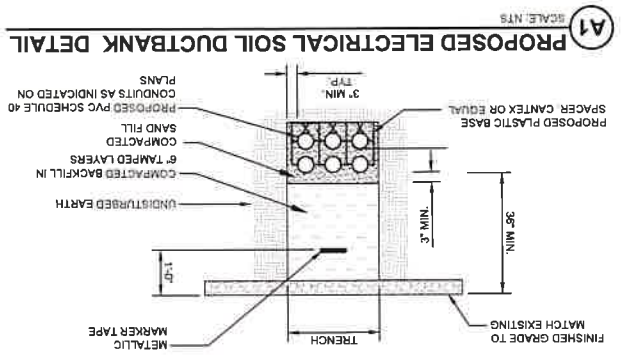

**E-602**

SHEET NO. 69 OF 70

SCALE: 1" = 1' - 0"

DESIGNED BY: JEC

CHECKED BY: JEC

DATE: 09-22-23

PROJECT NUMBER: 22-01-0106

UNAUTHORIZED ALTERATION OF THIS DRAWING IS PROHIBITED. ANY VIOLATION OF THIS PROHIBITION SHALL BE CONSIDERED A VIOLATION OF THE PROFESSIONAL ENGINEERING AND SURVEYING ACT.

**REVISIONS**

| NO. | DESCRIPTION | DATE     |
|-----|-------------|----------|
| 1   | ADDENDUM 4  | 11/16/23 |

**ZETON US PROPERTIES, INC.**

115 OAKHURST STREET, LOCKPORT NY

**ELECTRICAL PROPOSED DETAILS**

**NUSSBAUMER & CLARKE, INC.**

EST. 1955

ENGINEERS AND SURVEYORS






1550 Lake Shore Road, Suite 500 | Buffalo, NY 14210

(716) 827-4000 | (716) 825-1950 fax

www.nussbaumer.com



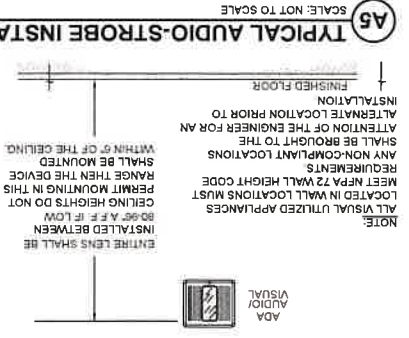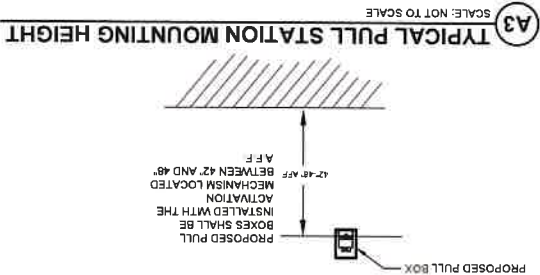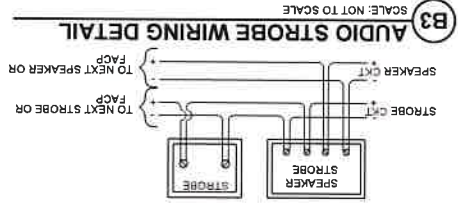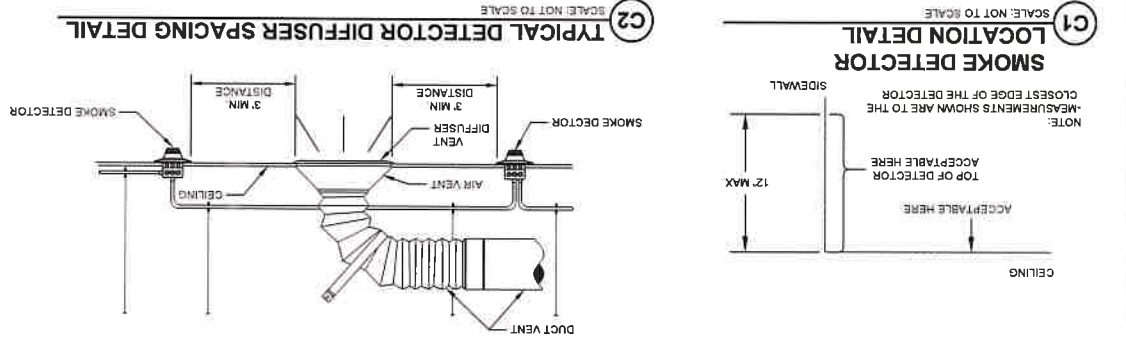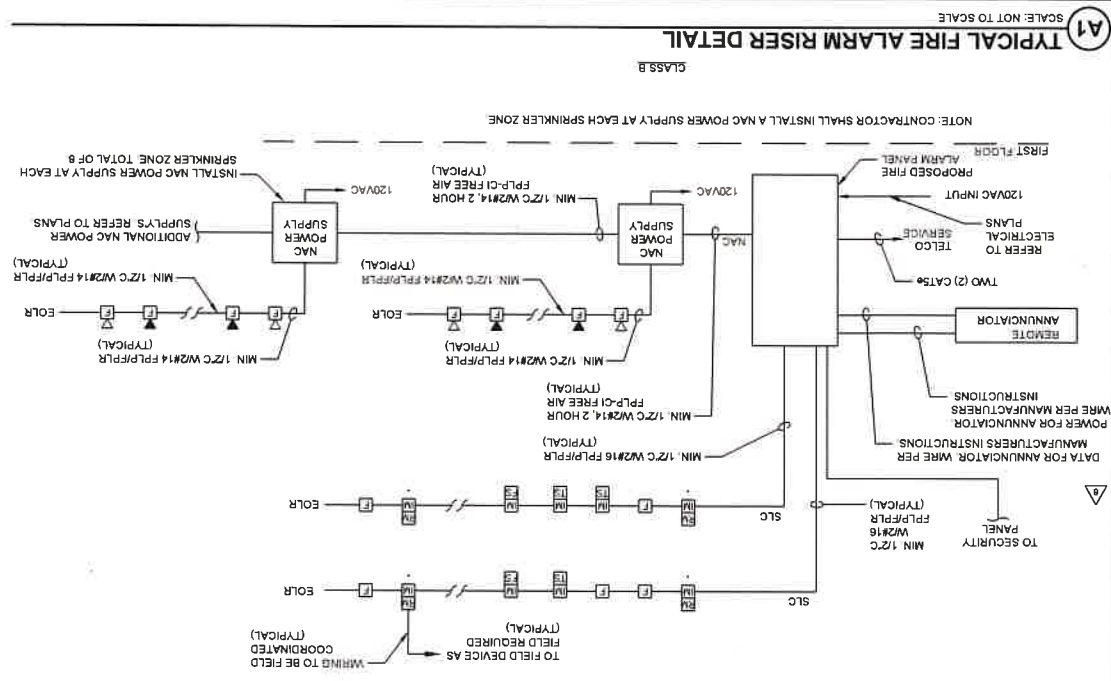

[illegible]

|                |            |
|----------------|------------|
| PROJECT NUMBER | 221-1-0106 |
| DATE           | 09-22-23   |
| DRAWN BY       | ASB        |
| DESIGNED BY    | JEZ        |
| CHECKED BY     | JEZ        |
| APPROVED BY    | CMA        |
| SCALE:         | AS NOTED   |
|                | = 1 INCH   |
| SHEET NO.      | 70 OF 70   |

**E-603**

[illegible]

**ZETON US PROPERTIES, INC.**  
115 OAKHURST STREET, LOCKPORT NY

---

**ELECTRICAL PROPOSED FIRE ALARM  
SPECIFICATIONS AND NOTES**



